




2 GA Roof Plan  
1:50

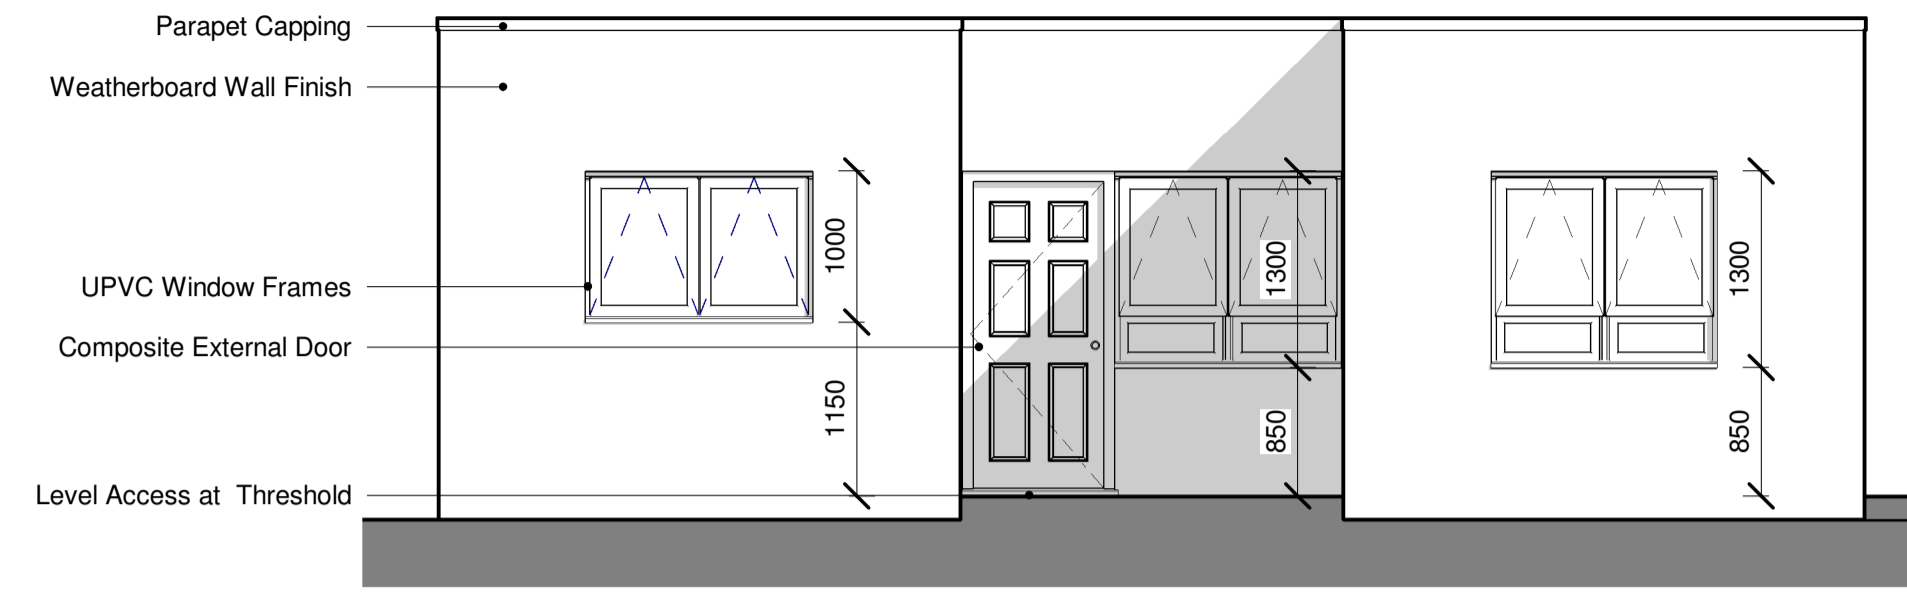


A GA Elevation A  
1:50

 


B GA Elevation B  
1:50

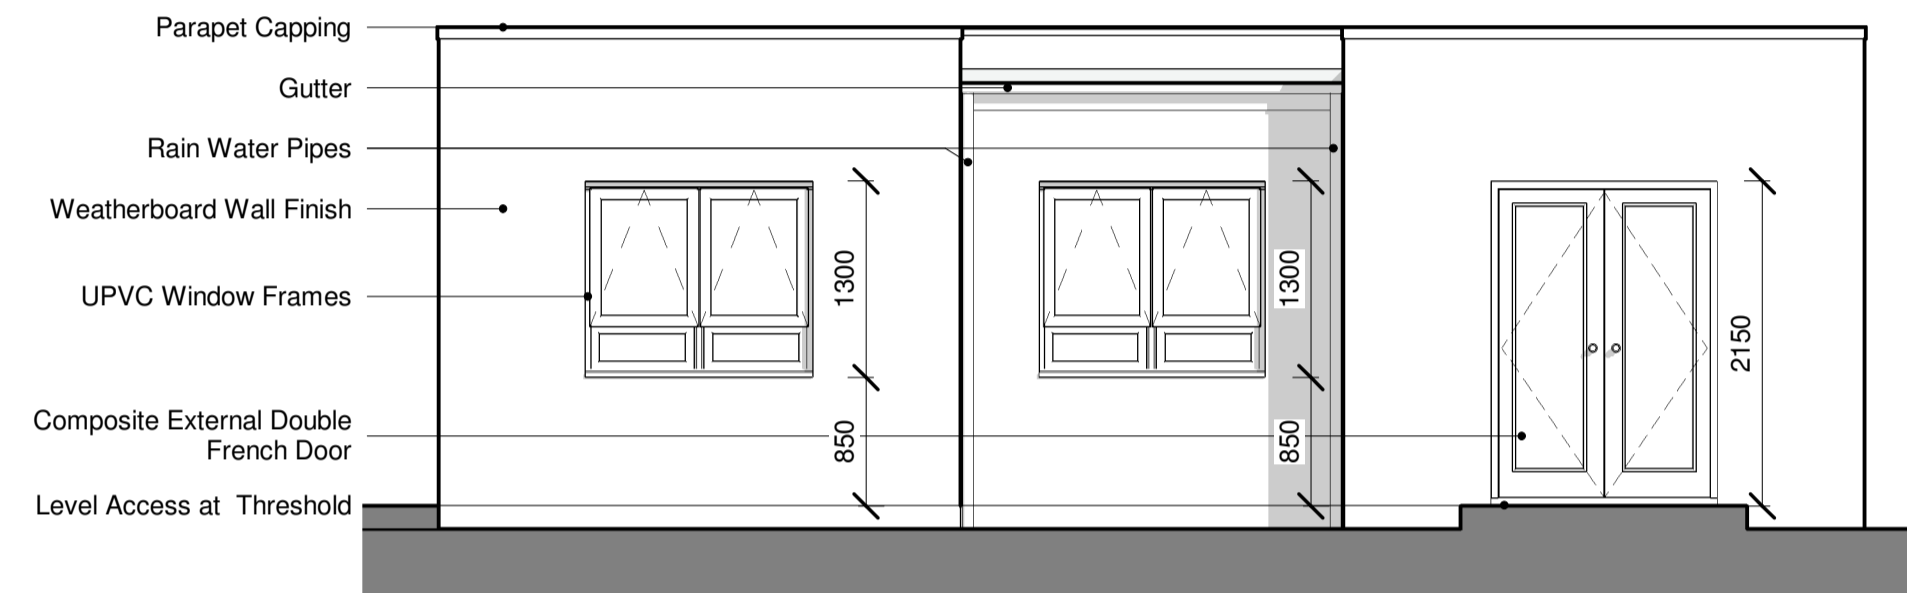

C GA Elevation C  
1:50

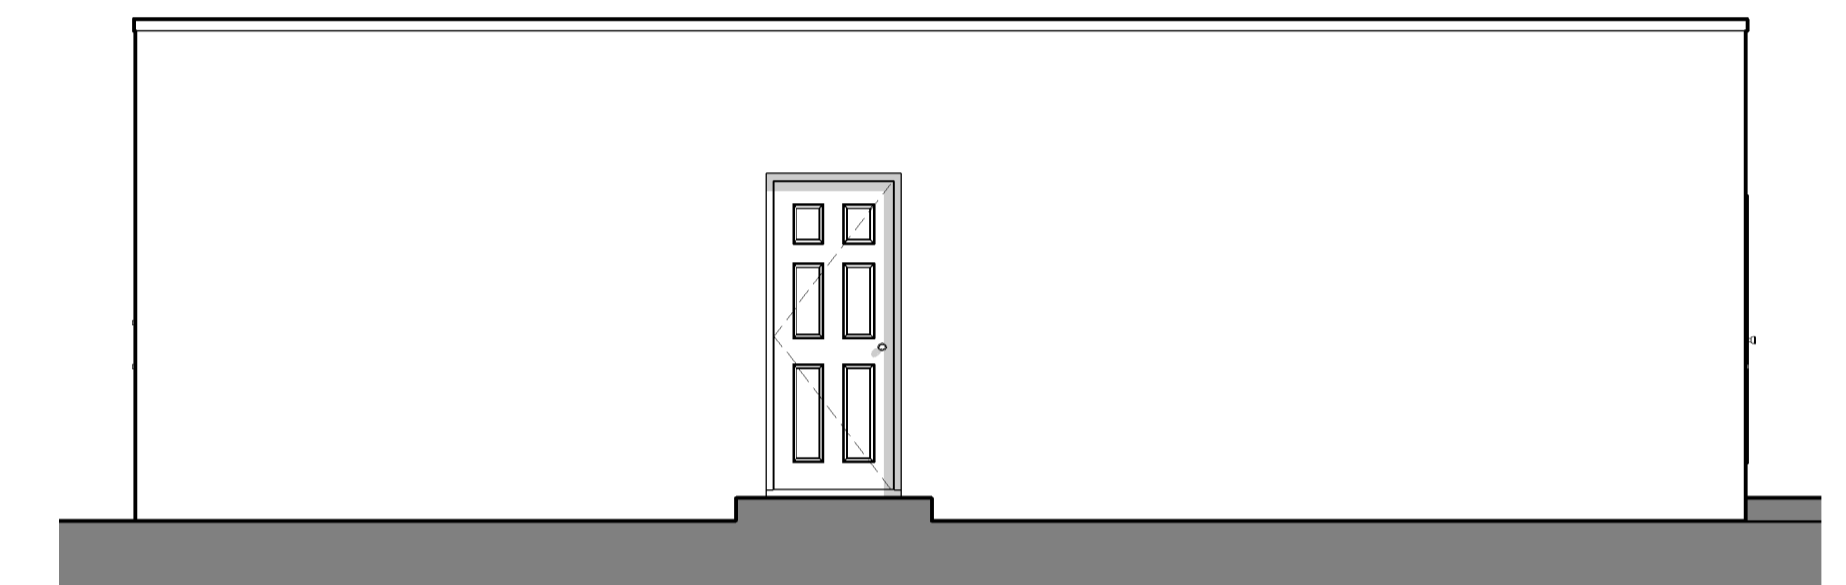


D GA Elevation D  
1:50

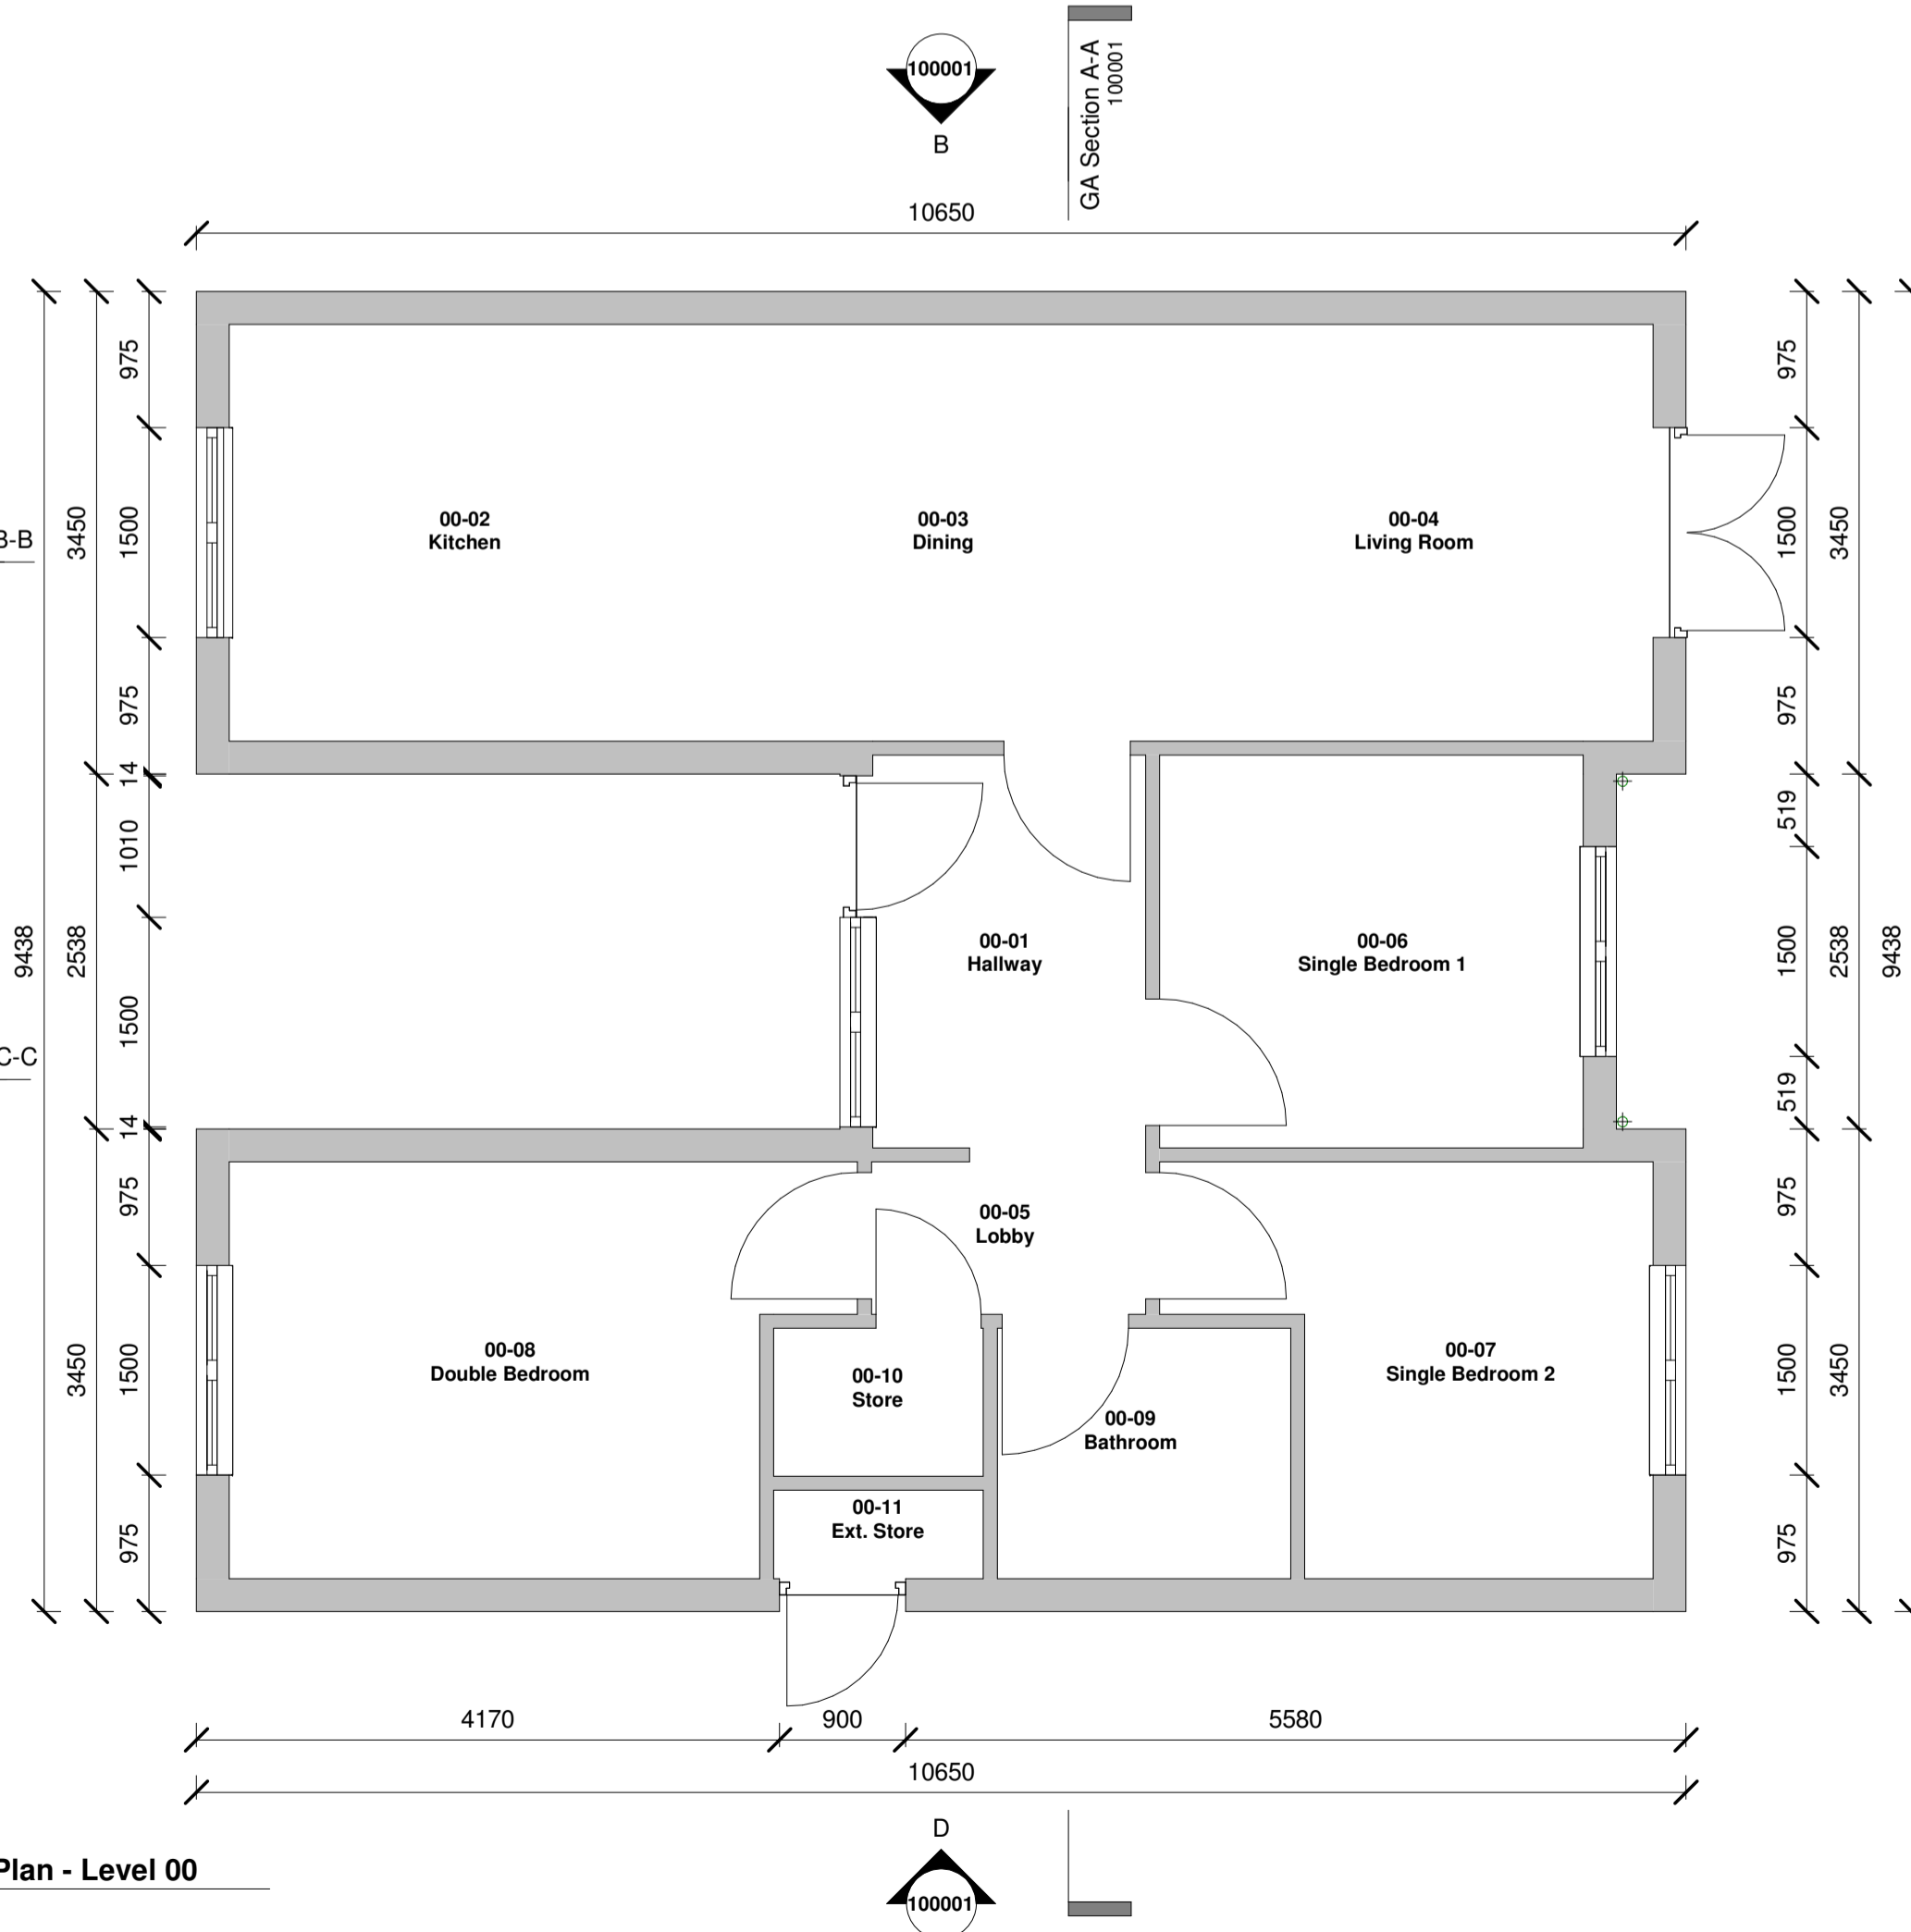


1 GA Plan - Level 00  
1:50



A-A GA Section A-A  
1:50

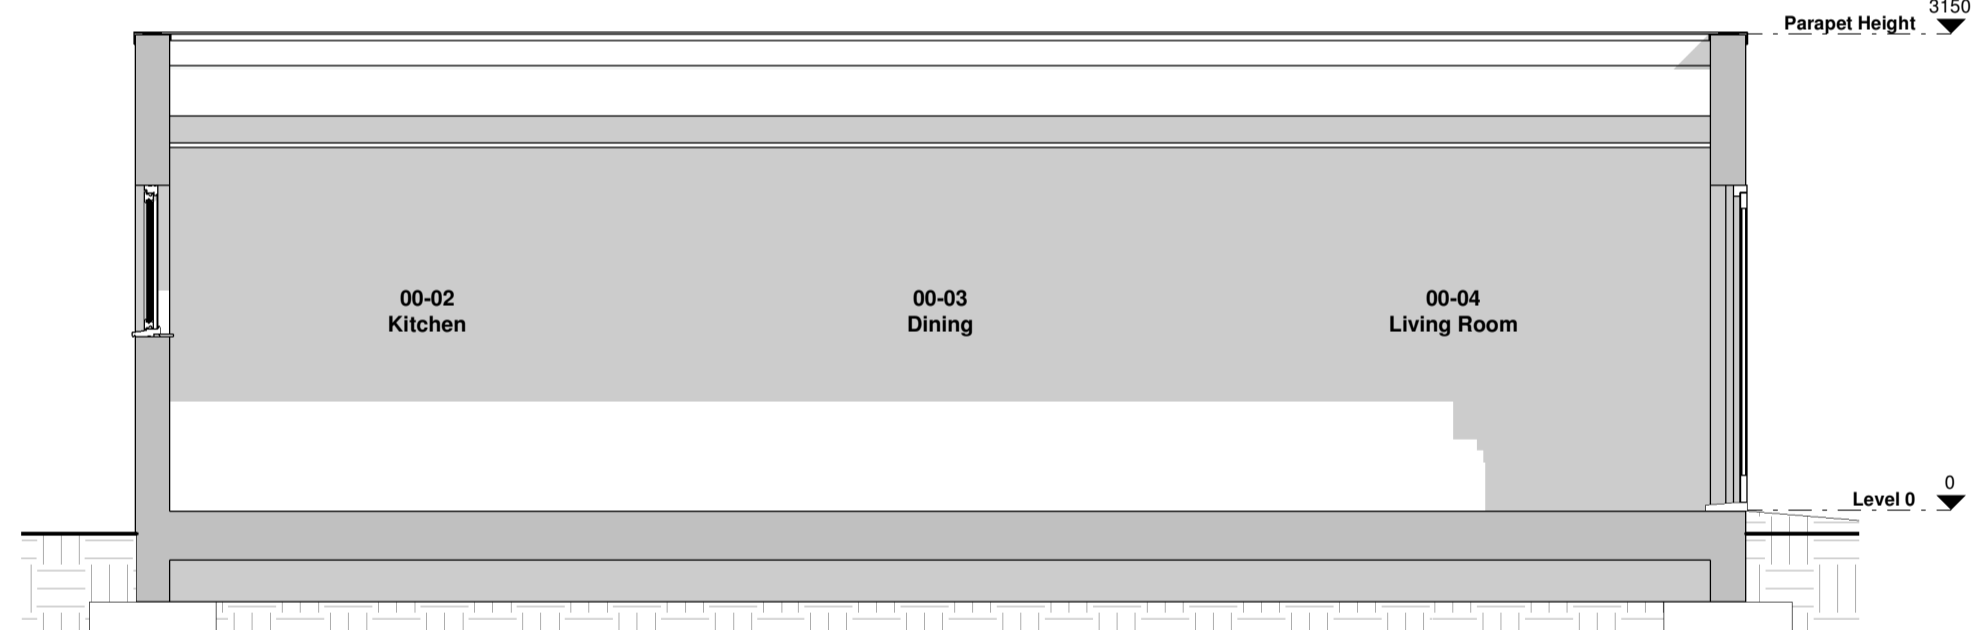

B-B GA Section B-B  
1:50

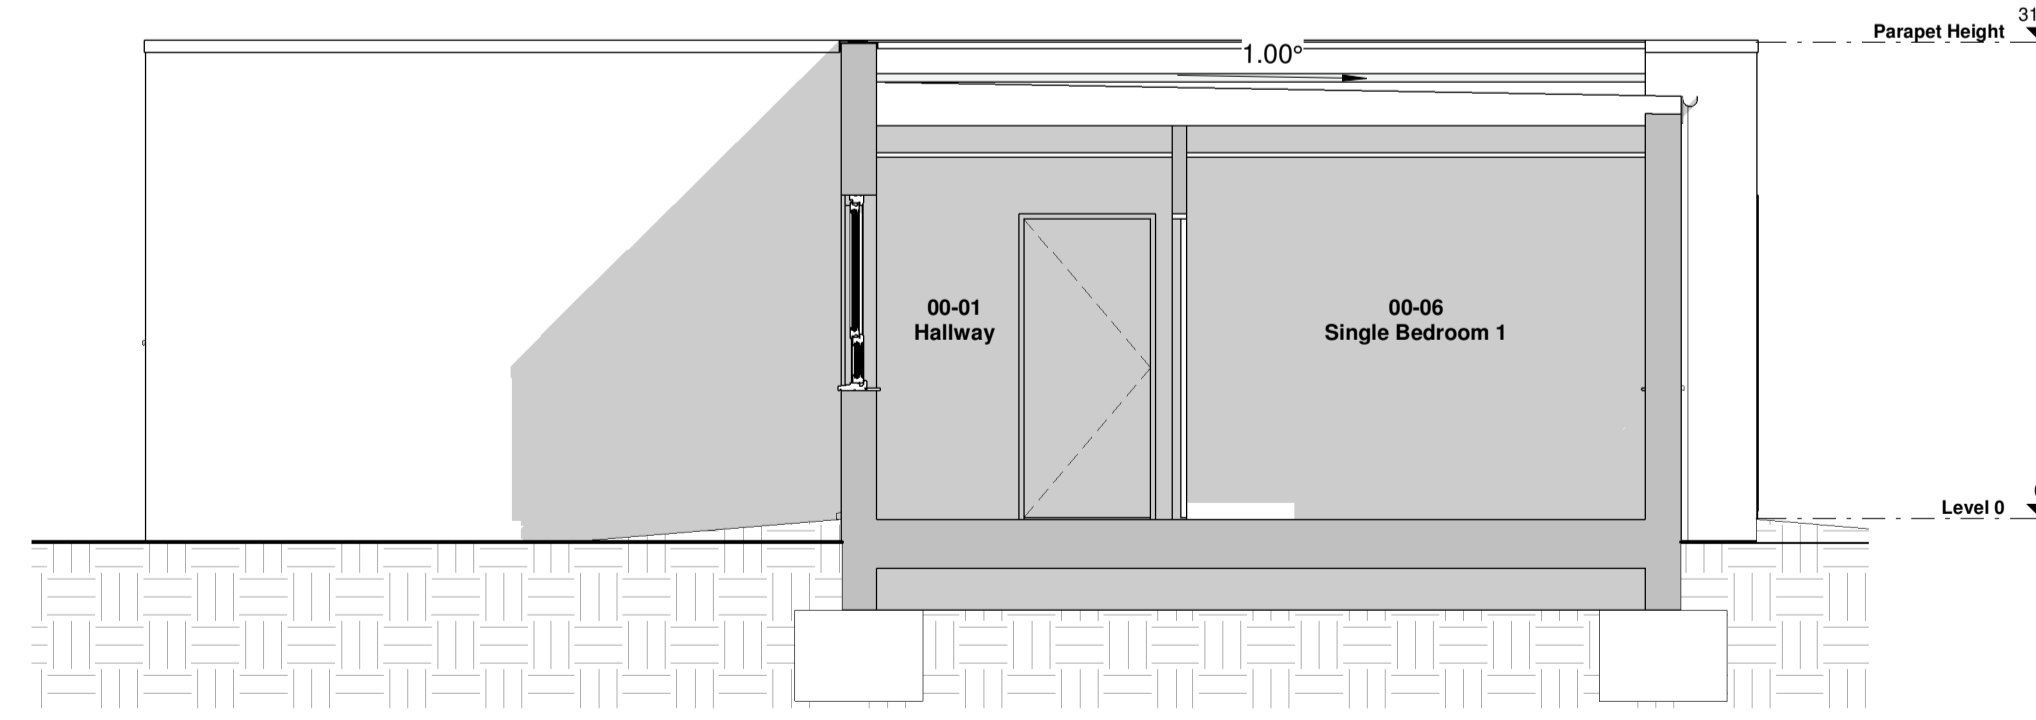

C-C GA Section C-C  
1:50

Area Schedule (GIA)		
Name	Metric	Imperial
GIA	75.95 m <sup>2</sup>	

Room Area Schedule			
Number	Name	Area	
		Metric	
		Imperial	
00-01	Hallway	5.54 m <sup>2</sup>	59.66 ft <sup>2</sup>
00-02	Kitchen	10.11 m <sup>2</sup>	108.85 ft <sup>2</sup>
00-03	Dining	10.11 m <sup>2</sup>	108.85 ft <sup>2</sup>
00-04	Living Room	10.11 m <sup>2</sup>	108.85 ft <sup>2</sup>
00-05	Lobby	2.2 m <sup>2</sup>	23.68 ft <sup>2</sup>
00-06	Single Bedroom 1	8.5 m <sup>2</sup>	91.54 ft <sup>2</sup>
00-07	Single Bedroom 2	8.55 m <sup>2</sup>	92.04 ft <sup>2</sup>
00-08	Double Bedroom	12.06 m <sup>2</sup>	129.82 ft <sup>2</sup>
00-09	Bathroom	3.76 m <sup>2</sup>	40.44 ft <sup>2</sup>
00-10	Store	1.59 m <sup>2</sup>	17.08 ft <sup>2</sup>
00-11	Ext. Store	0.95 m <sup>2</sup>	10.21 ft <sup>2</sup>
Level 0: 11		73.49 m <sup>2</sup>	791.01 ft <sup>2</sup>

REV	DESCRIPTION	DATE
P1	First issue of drawing	17.10.23
P2	Finishes updated	20.11.2023

CLIENT: **MMC Homebuilding Limited.**  
PROJECT: **3 Bed 4 Person House Type**  
FOLDER TITLE:  
PROJECT STATUS: **PRELIMINARY**  
TITLE: **GA Drawings - Planning**  
Assembly:

SCALE: **1:50** SIZE: **A1** DRAWN: **MK** CHK'D: **KB** REV: **P2**  
Project-Originator-Zone-Level-Type-Role-Number  
**2220-MOD-XX-XX-DR-A-100001**

All proprietary rights in the designs and drawings, including copyright, design rights and other rights of an intellectual property nature, are and shall remain in the sole ownership of "Modularize Limited" and that no rights of such nature are granted to the recipient of this design and drawing. "Modularize Limited" shall not be construed as granting or conferring any such rights by licence or otherwise.