


103.0m DATUM
NORTH ELEVATION

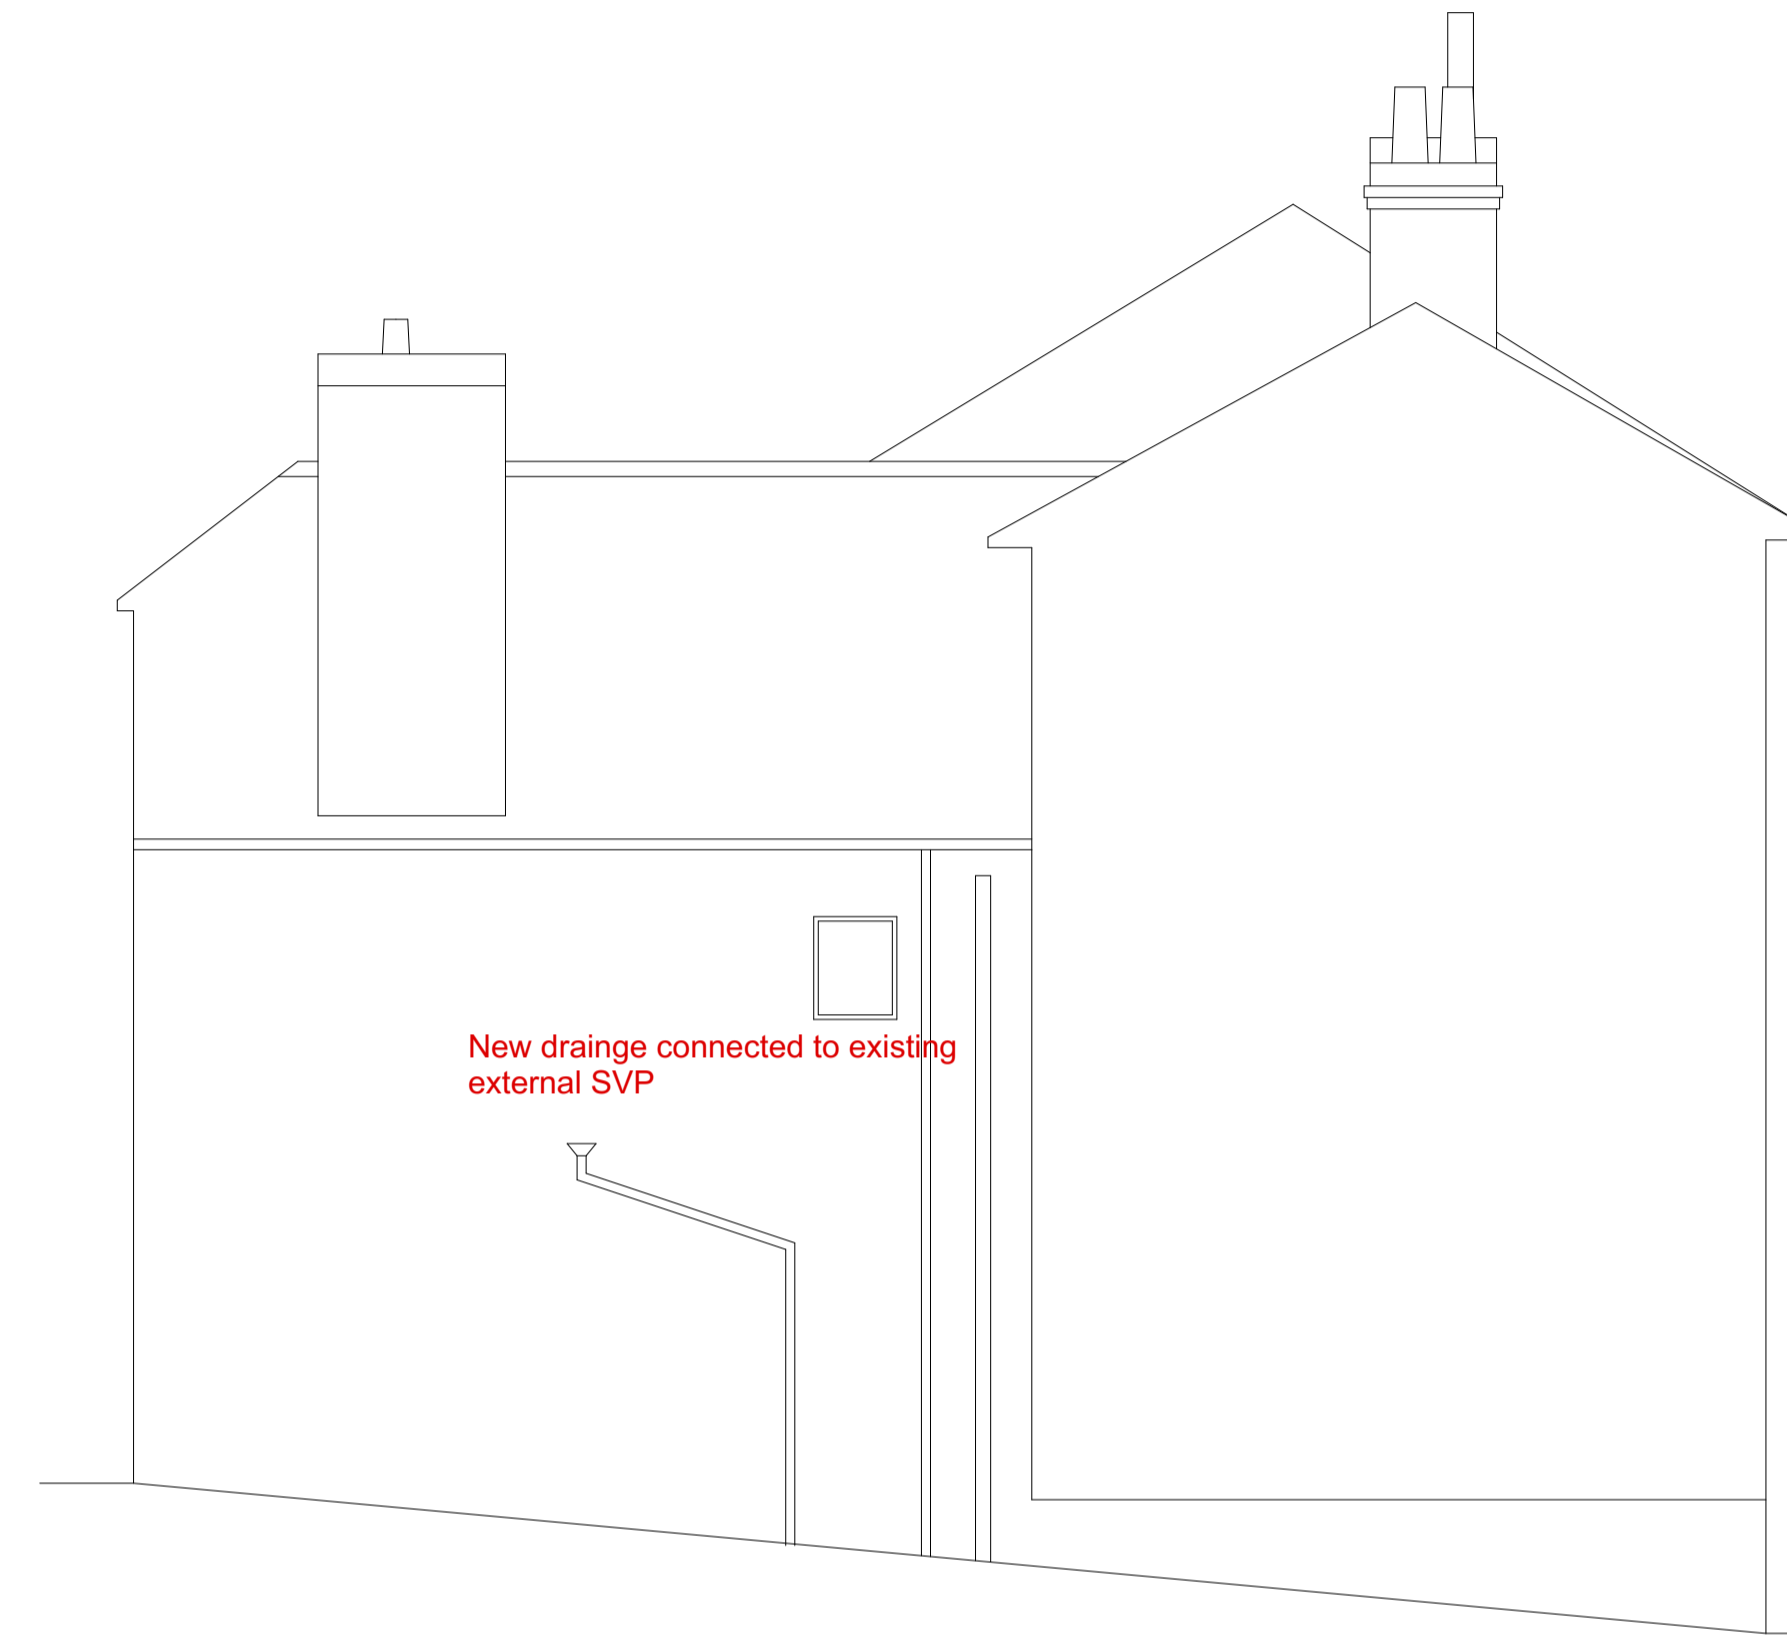

103.0m DATUM
WEST ELEVATION

REVISION	DATE	DESCRIPTION	P.M.

HURRELL ARCHITECTURE
 Hurrell Architecture Limited
 Alresford
 t 01962 736 761
 e mail@hurrellarchitecture.co.uk

CLIENT

PROJECT
66 High Street
Alton

DRAWING
Proposed Elevations
Sheet 02

DRAWING NO. **1017-D-104** REVISION

WORKSTAGE STATUS
 SCALE @ A1 1:50 SCALE @ A3 1:100
 DATE February 2024 DRAWN BY SGH



Dimensions to be checked on site.
 All in millimetres unless stated.
 For construction purposes do not scale.
 This drawing cannot be copied without the
 written permission of
 HURRELL ARCHITECTURE LIMITED

RIBA Chartered Practice