




Proposed Elevations

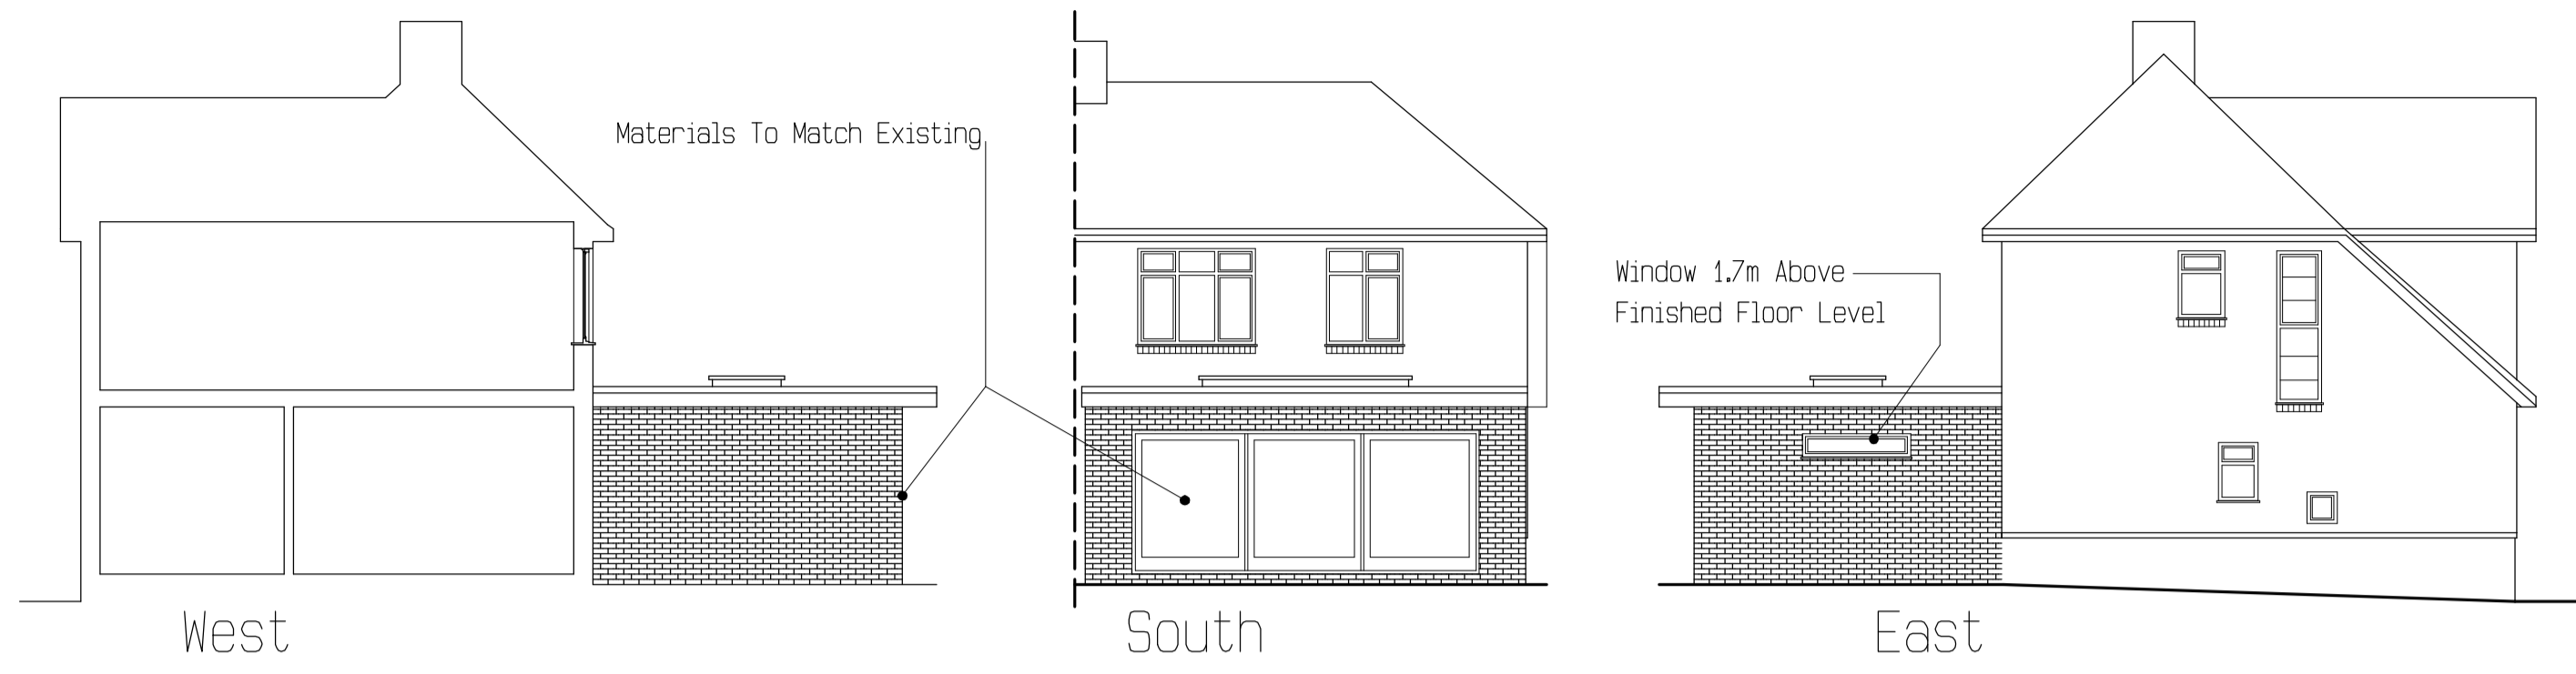



Existing Elevations

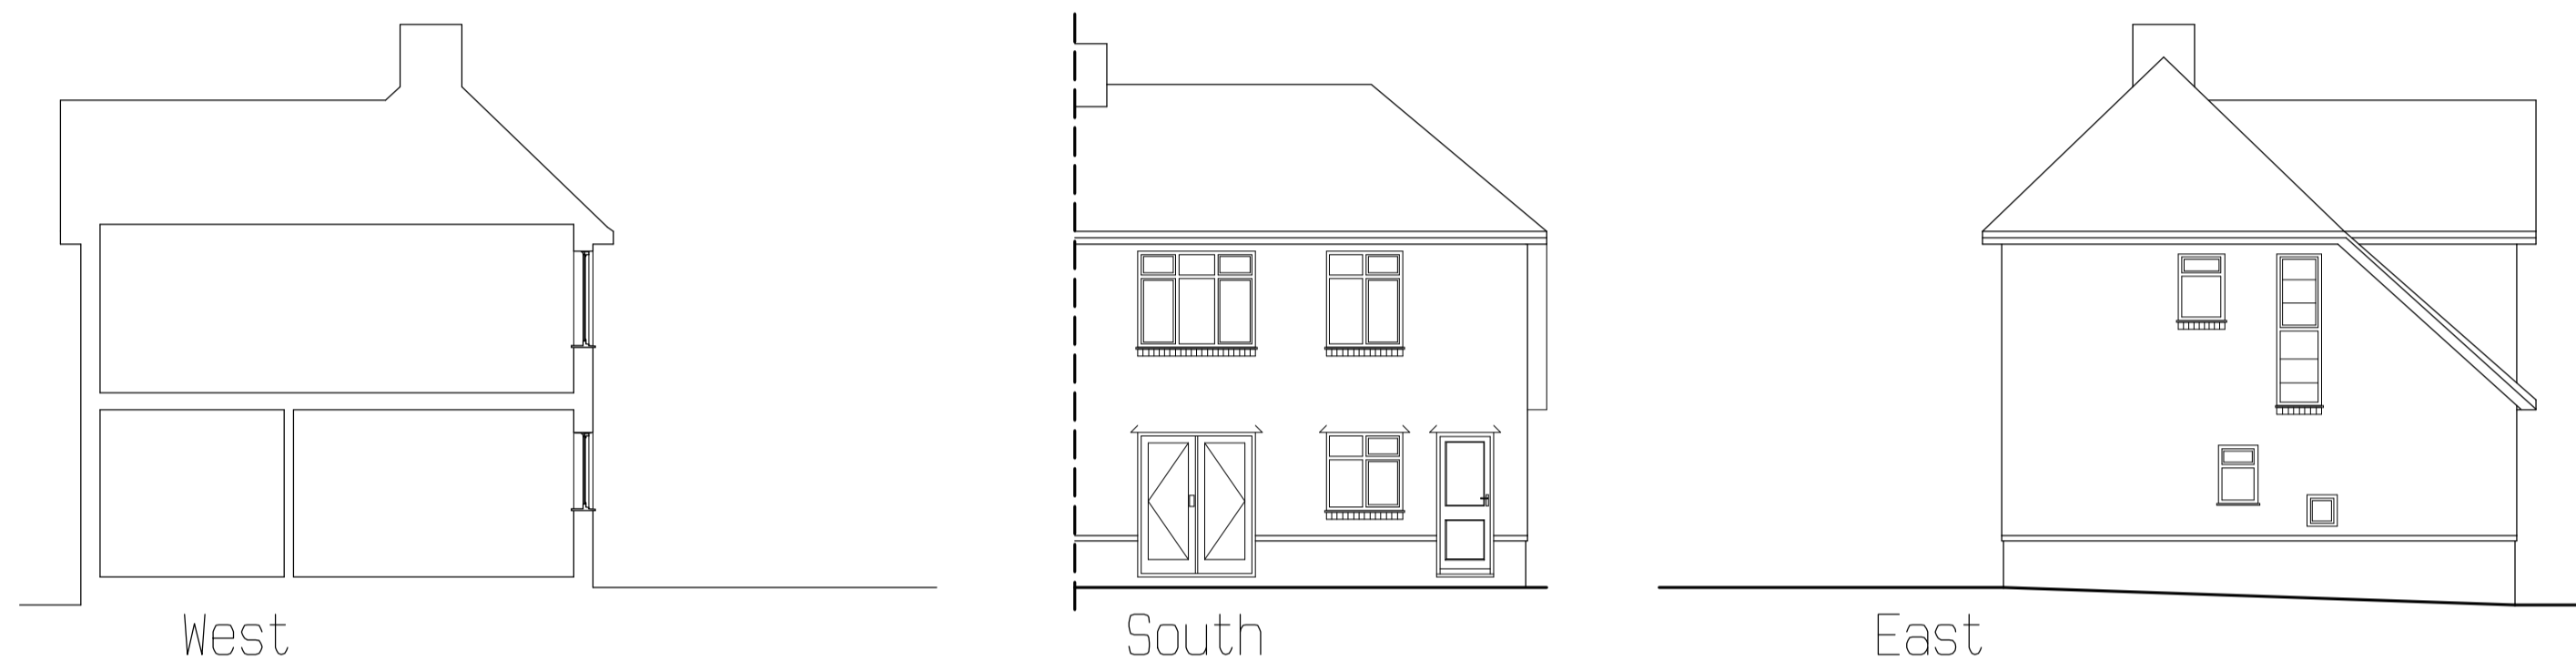

Existing Ground Floor Plan

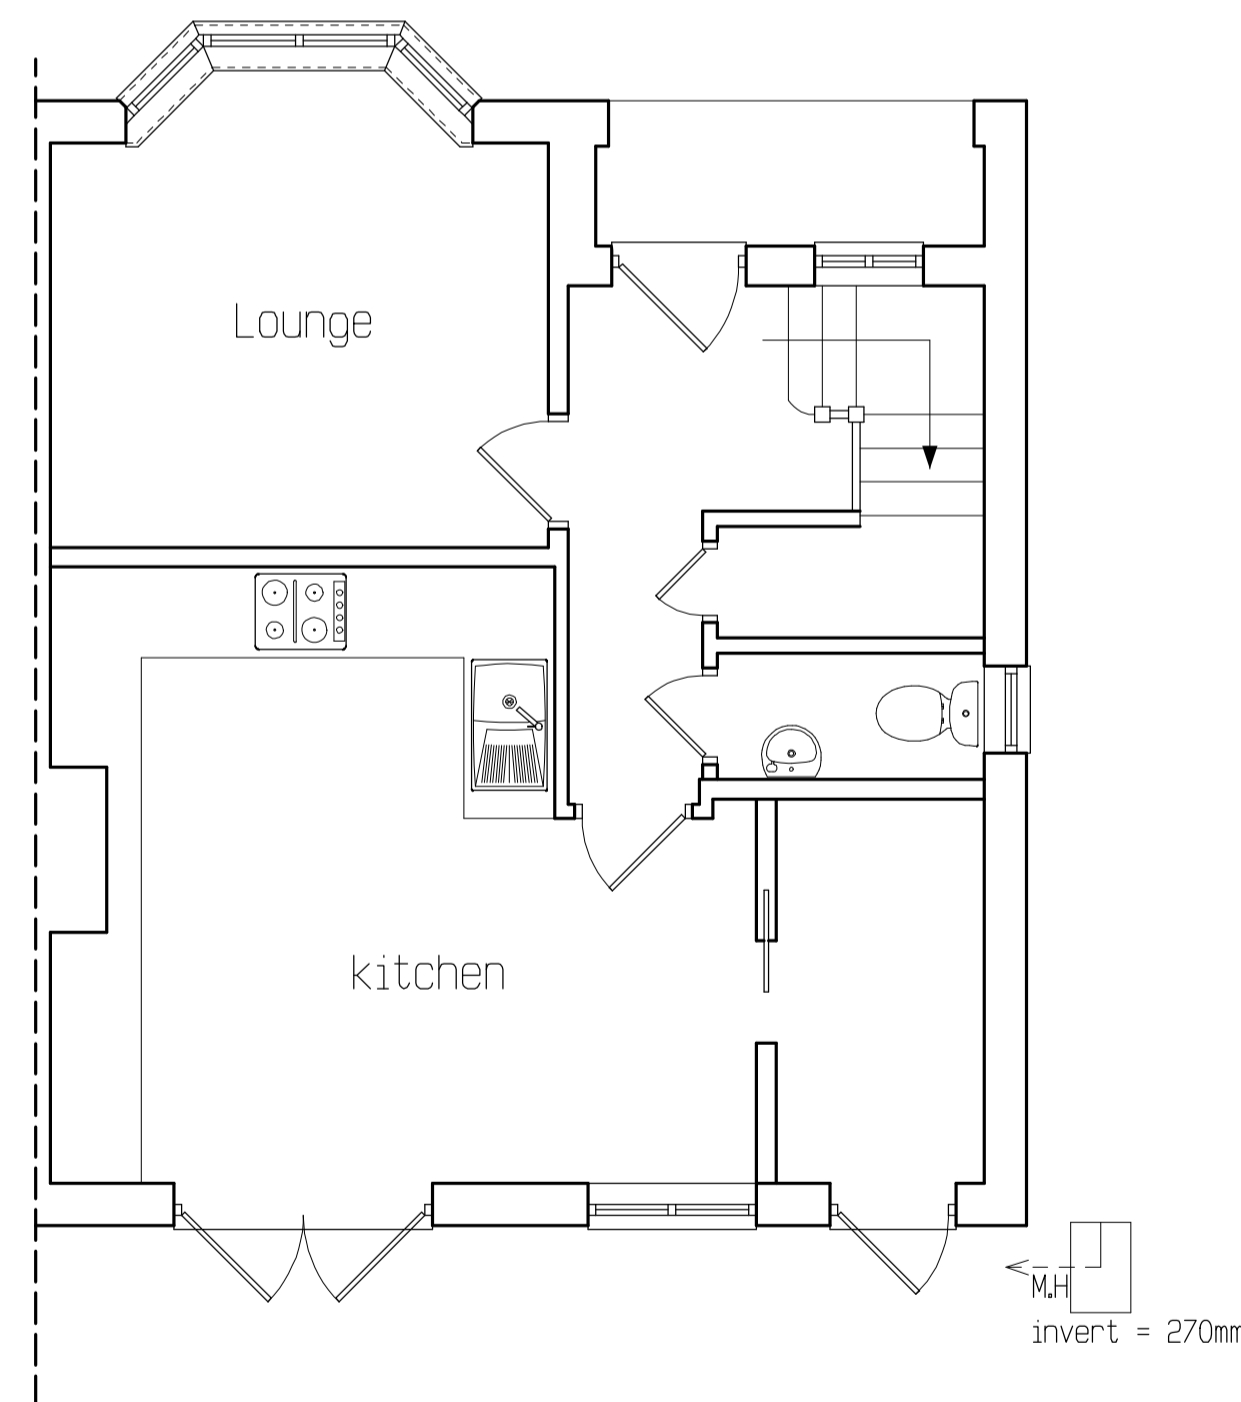

Proposed Ground Floor Plan

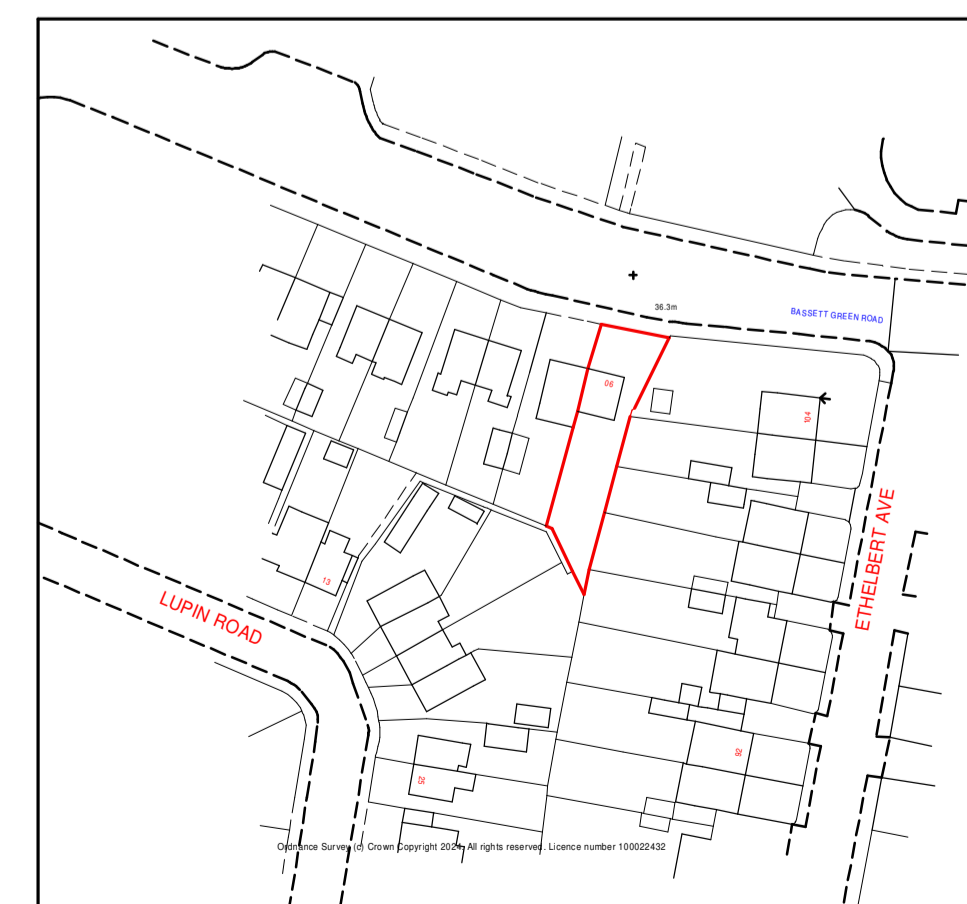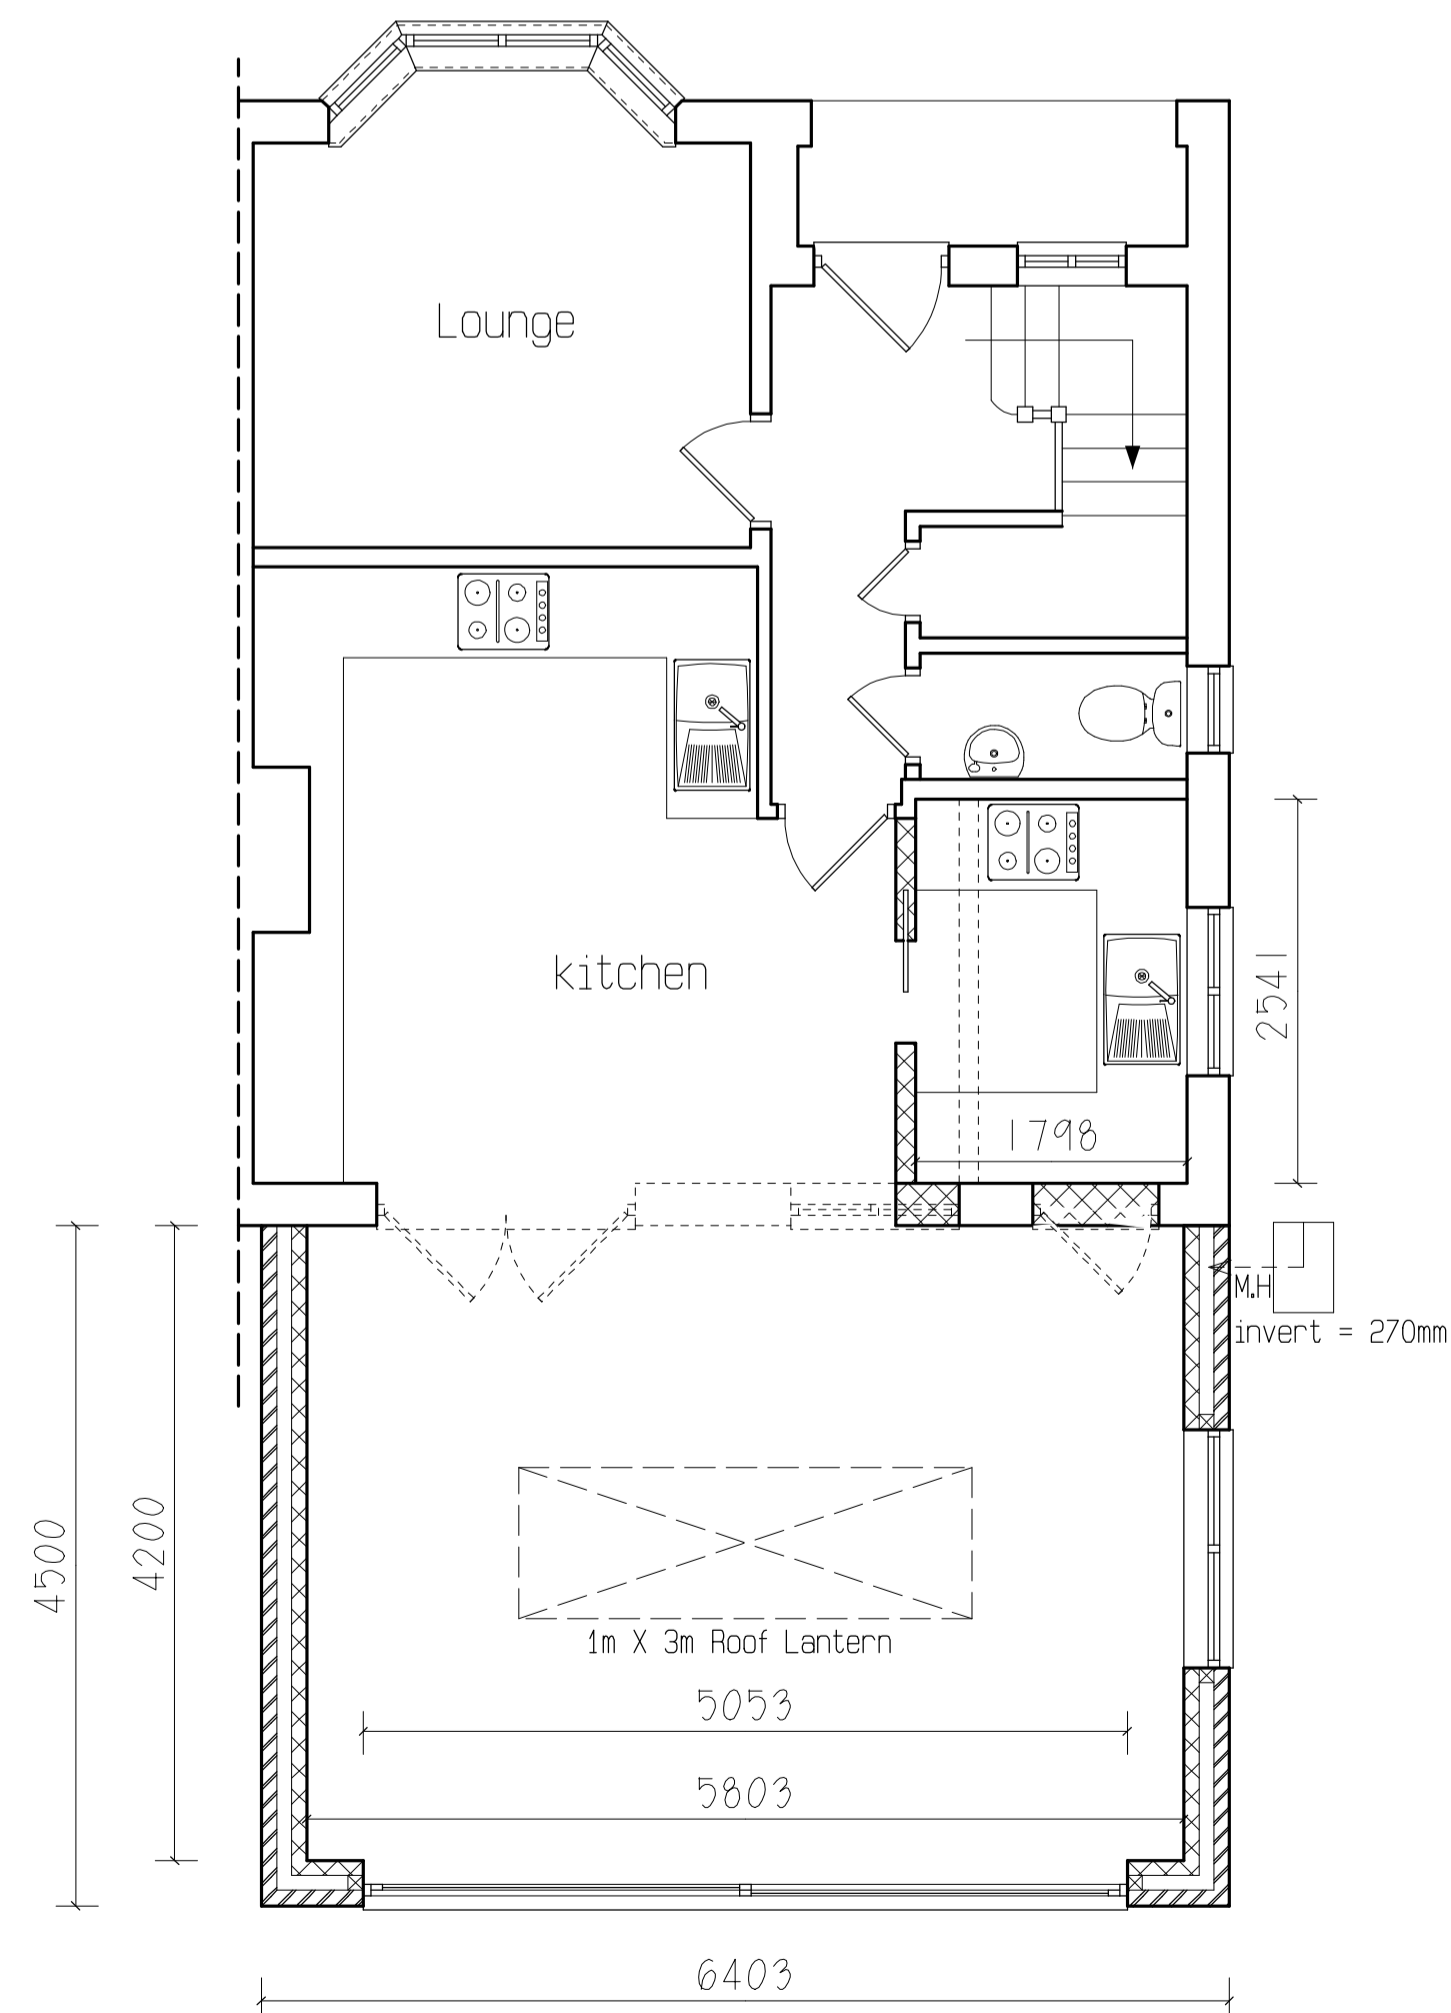

ACA ARCHITECTURAL DESIGN
 9 WOODSIDE AVENUE
 EASTLEIGH
 SO50 9ES
 Tel: 07817616023 or Email: acaadesign@gmail.com

Client
 Mr & Mrs Tawfek

Project Title
 90 Bassett Green Road, Southampton,
 SO16 3EF

Drawing Title
 EXISTING/PROPOSED PLANS & ELEVATIONS

Scale
 1:50 & 1:100 On A1 Paper

Drawn By
 AC

0 1m 2m 3m 4m 5m

© This drawing is the copyright of ACA Architectural Design. It may not be copied, altered or reproduced without their written authority.
 IF IN DOUBT ASK !!

Drawing No.
 2024/01

Rev.