


copyright: all rights reserved. this drawing must not be reproduced without permission.
 only the original drawing should be relied upon. contractors, sub-contractors and suppliers must verify all dimensions on site before commencing any work or making any shop drawings.
 all shop drawings to be submitted to the architect / interior designer for comment prior to fabrication.
 this drawing is to be read in conjunction with the architect's / interior designer's specification, bills of quantities / schedules, structural, mechanical & electrical drawings and all discrepancies are to be reported to the architect / interior designer.
 scaleable for planning only. dimensions are in millimetres unless otherwise stated.


notes

-

location plan
 scale 1:1250@a1

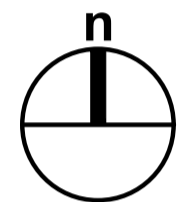

existing - figure ground site plan
 scale 1:100@a1 / 1:200@a3

 

p5	application boundary updated	01/01/24	jp
p4	application boundary updated	01/12/23	jp
p3	application boundary updated	20/11/23	jp
p2	application boundary updated	01/08/23	jp
p1	topo survey & application boundary updated	18/07/23	jp
p0	first issue	21/10/22	jp
rev	amendments	date	by

black shed works
 (design & make)
 jp@blackshedworks.com
 1 07825 743 514

architecture
 project
 stable building, the leys, hatchet leys lane,
 thornborough, mk18 2bu
 client
 rachel proudlove & adam powell

drawing title
 existing - site & location plans
 drawing status
 planning
 scale
 date
 drawn by
 checked by
 varied
 10/10/2022
 jp
 job no.
 drawing no.
 revision
 0154
 a 000 001
 p5