



- Application site boundary
- Existing walls
- Proposed walls
- Line of Existing

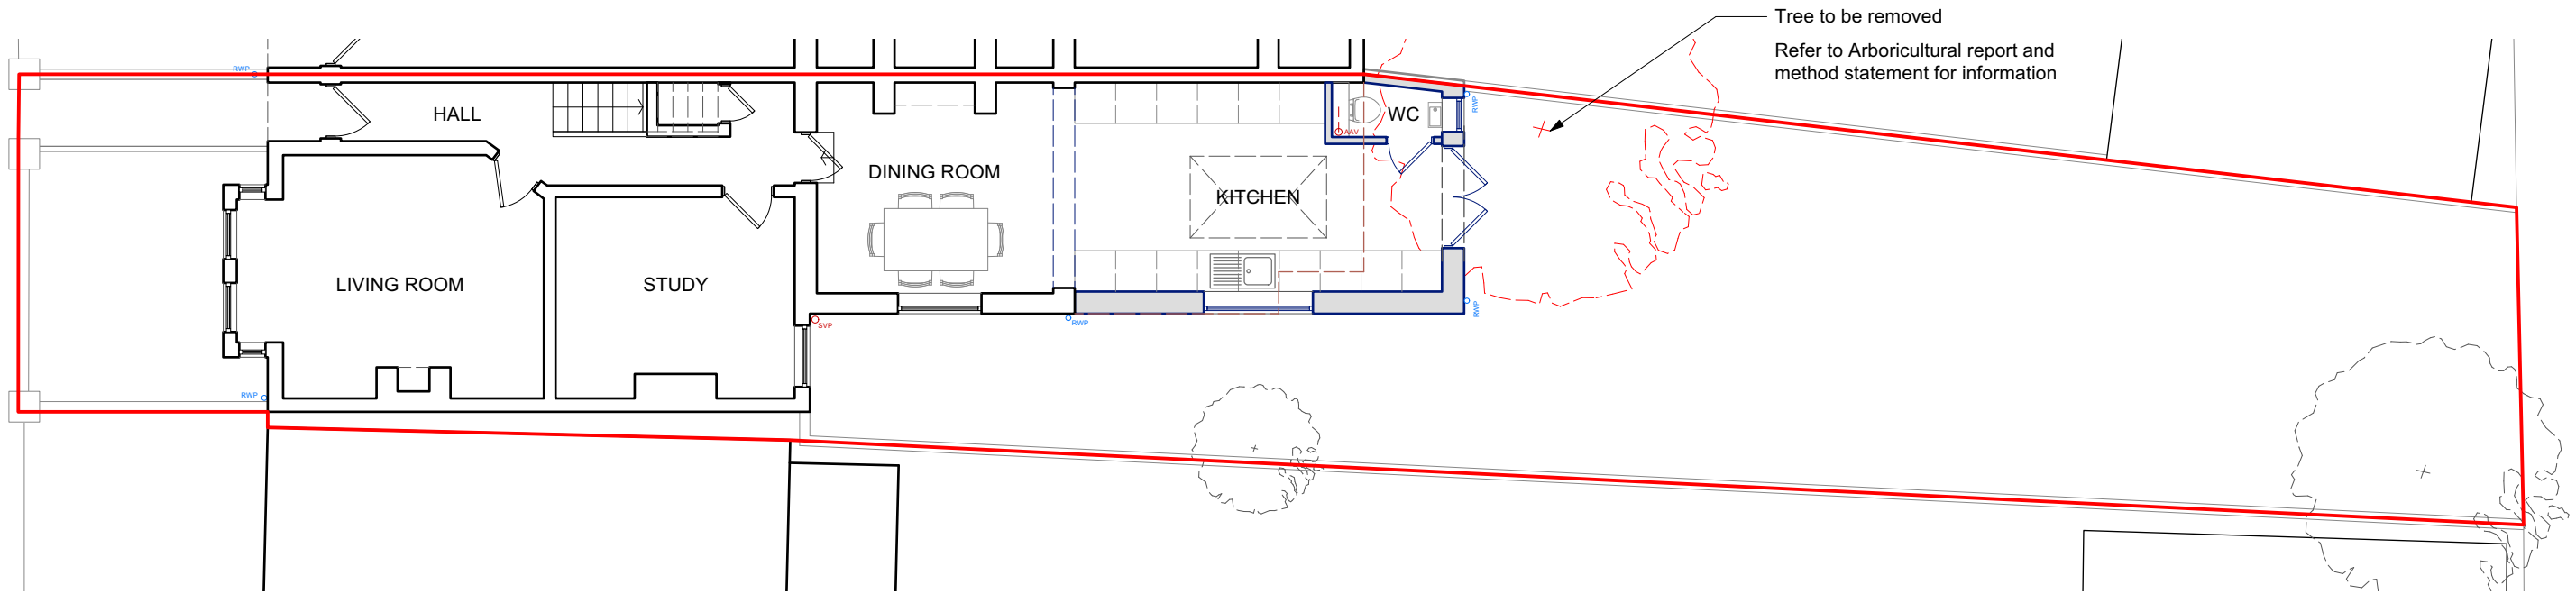

GROUND FLOOR PLAN

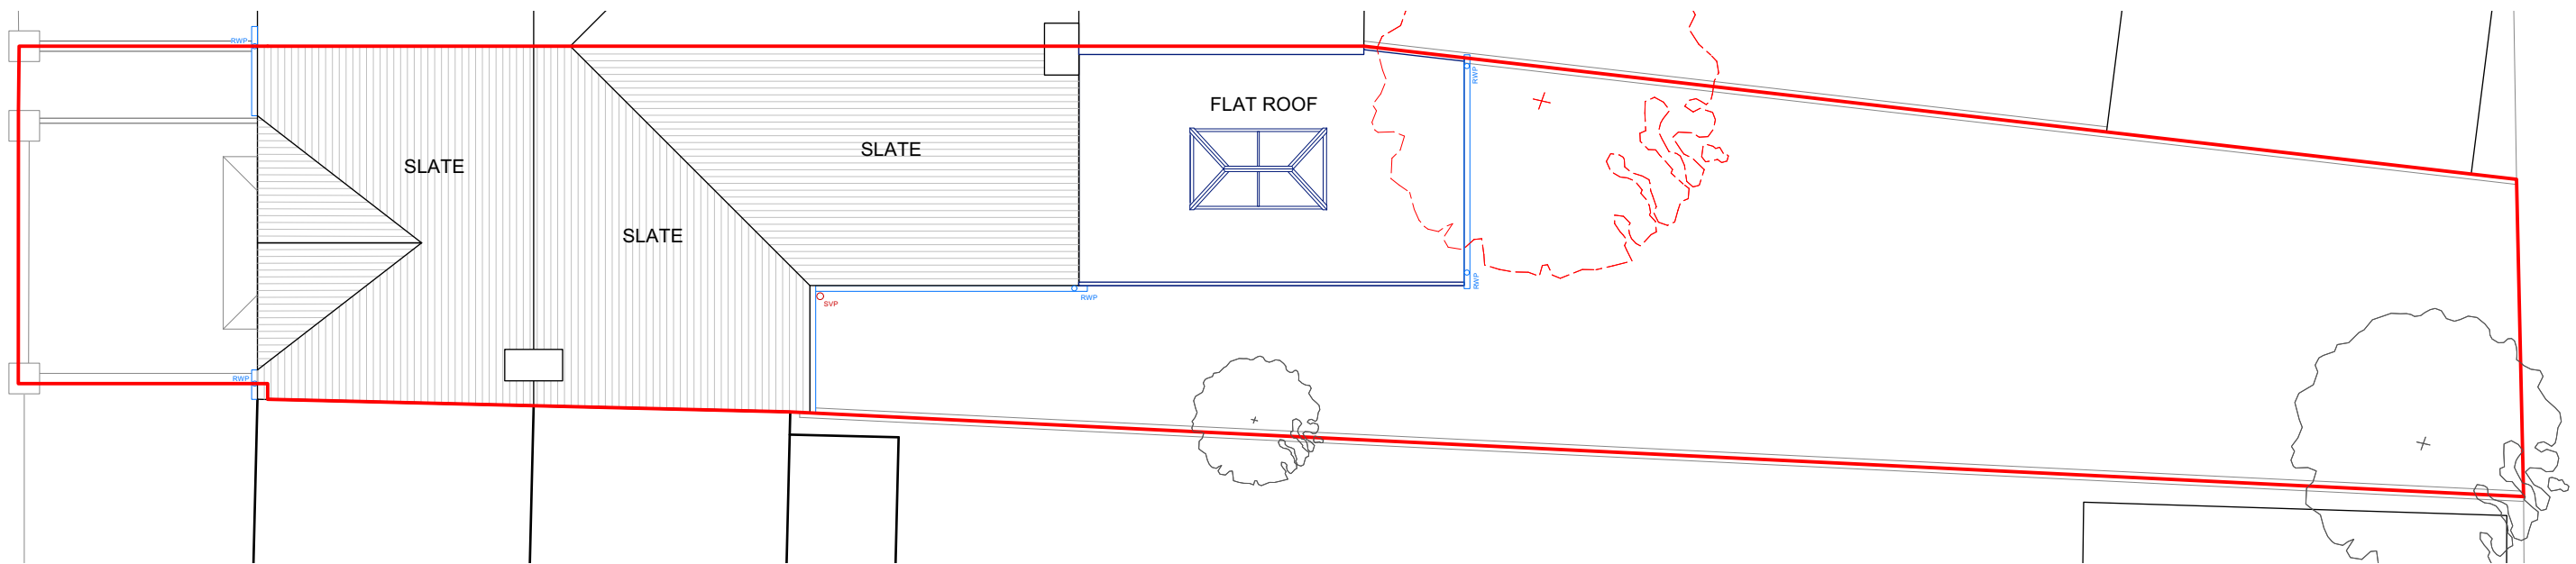

ROOF PLAN

PLANNING

Revisions:	P1	Issued to Client for Comment	25/01/2024
	P2	Issued to Client for Comment	08/02/2024
	A	Issued to Local Planning Authority	16/02/2024



PROJECT: **18 New Park Road, Chichester**

SHEET: **Ground Floor & Roof Plan as Proposed**

This drawing is ©copyright Styles Architecture 2024. No dimensions to be scaled from this drawing except for planning purposes

DRAWING NO: **A1009 210**

SCALE: **1:100**



REV: **A**

DATE: **Jan 2024**

STYLES
ARCHITECTURE
vicki@styles-architecture.co.uk