



Application site boundary

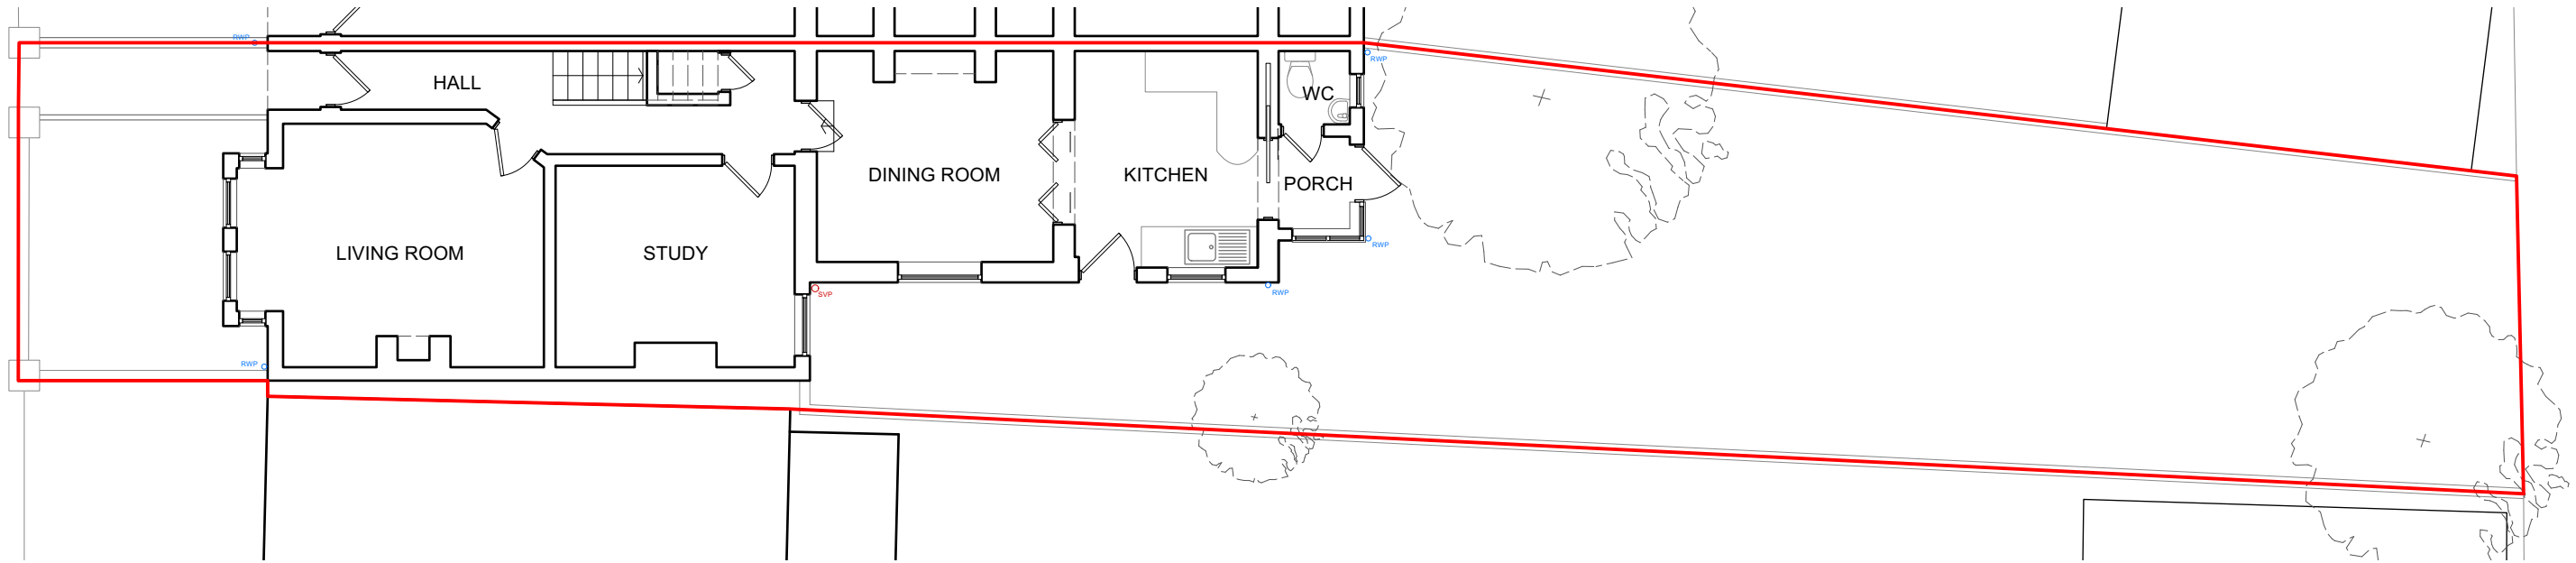

GROUND FLOOR PLAN

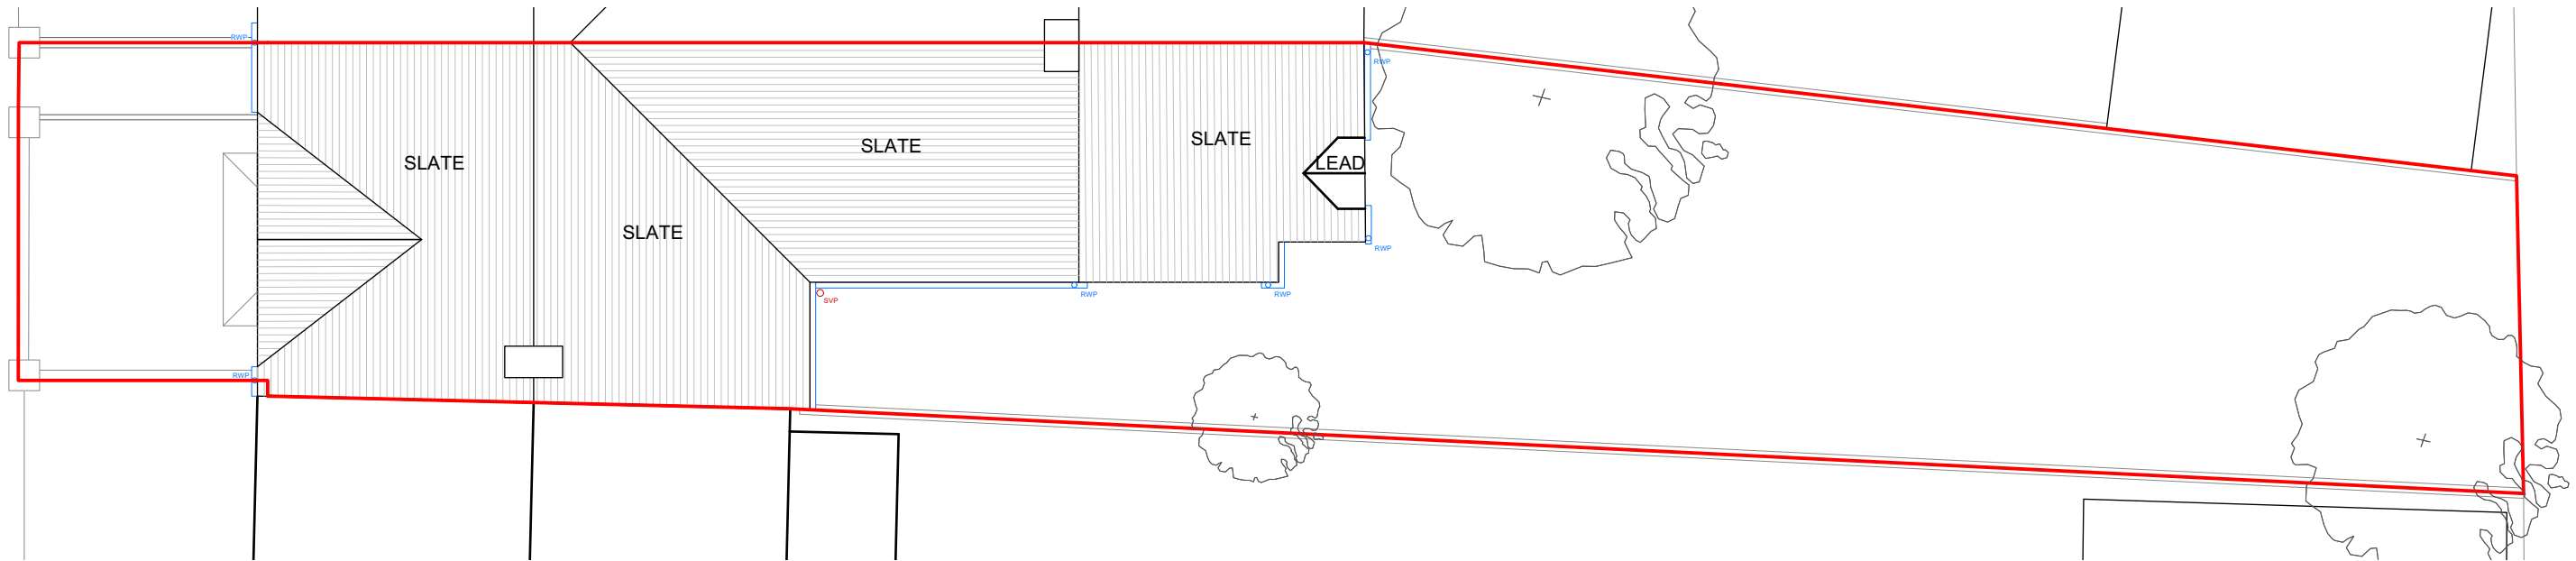

ROOF PLAN

PLANNING

Revisions:	P1	Issued to Client for Information	20/01/2024
	P2	Issued to Client for Comment	08/02/2024
	A	Issued to Local Planning Authority	16/02/2024



PROJECT: 18 New Park Road, Chichester

SHEET: Ground Floor & Roof Plan as Existing

This drawing is ©copyright Styles Architecture 2024. No dimensions to be scaled from this drawing except for planning purposes

DRAWING NO: A1009 200

REV: A

SCALE: 1:100

DATE: Jan 2024



STYLES
ARCHITECTURE

vicki@styles-architecture.co.uk