


REV. #	AMENDMENT #	BY #	DATE
			00.00.00



Location Plan 1:1250 Scale





metres

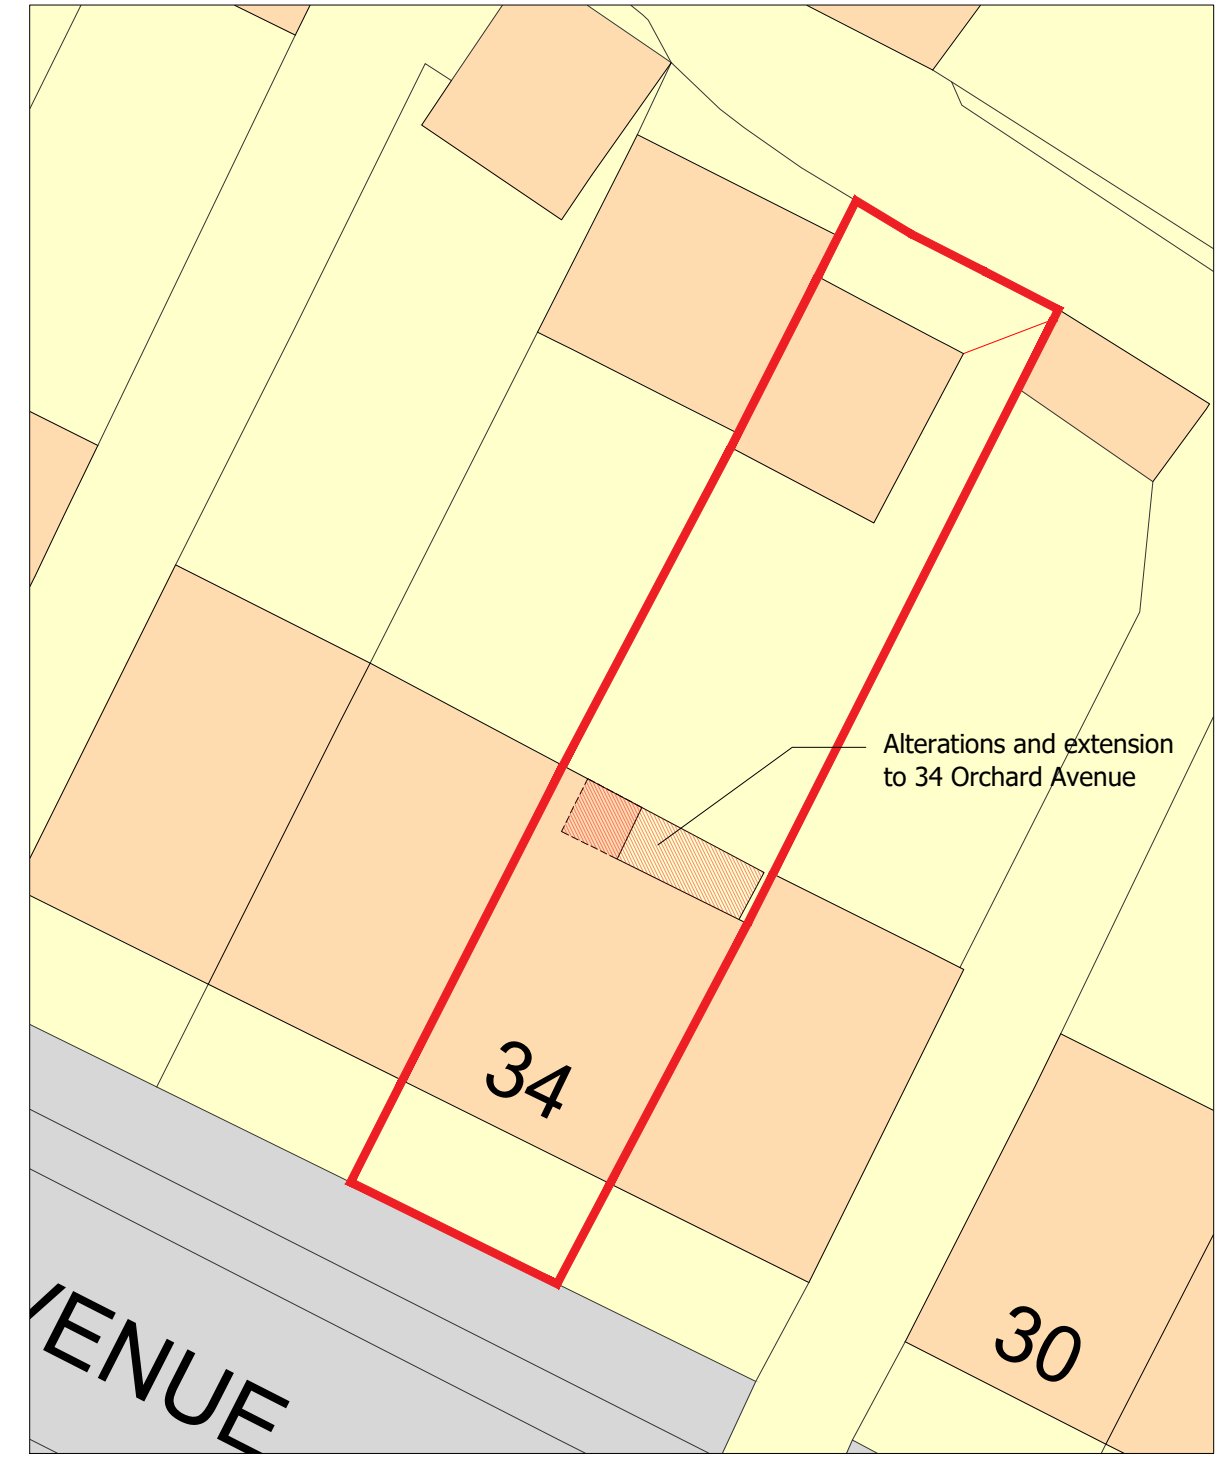

Site Plan 1:200 Scale



Block Plan 1:500 Scale

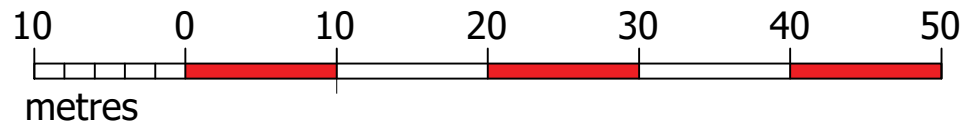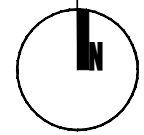

David Seaman - DLS: ARCH
 Mobile: 07776 304714
 Email: david.seaman@dlsarch.co.uk

DO NOT SCALE FROM THIS DRAWING EXCEPT FOR PLANNING PURPOSES ONLY.
 ALL DIMENSIONS RELATING TO SUB-CONTRACTOR OR SUPPLIERS WORK MUST BE CHECKED ON SITE AND AGREED BETWEEN THE GENERAL CONTRACTOR & THE SUB-CONTRACTORS \ SUPPLIERS. ALL DIMENSIONS ARE IN MILLIMETERS. IF IN DOUBT ASK.
 ALL WORKS OR MATERIALS INDICATED ON THE DRAWING ARE TO BE TO THE LATEST BRITISH STANDARDS AND ARE TO BE CARRIED OUT IN ACCORDANCE WITH THE RELEVANT CODES OF PRACTICE OR RECOGNISED TRADE ASSOCIATIONS RECOMMENDATIONS & PUBLICATIONS

Project	Rear Extension to Utility / Dining Room 34 Orchard Avenue, Chichester, PO19 3GB
Drawing	Location Plan / Block Plan / Site Plan As Proposed

Date	Feb 2024	Drawn by	kc
Scales	As annotated@A3	Suitability	Planning
Doc No	119-DLS-OS-00-DR-A-2009	Revision	#

