



1 East Elevation
1 : 100



2 North Elevation
1 : 100

 

4 West Elevation
1 : 100

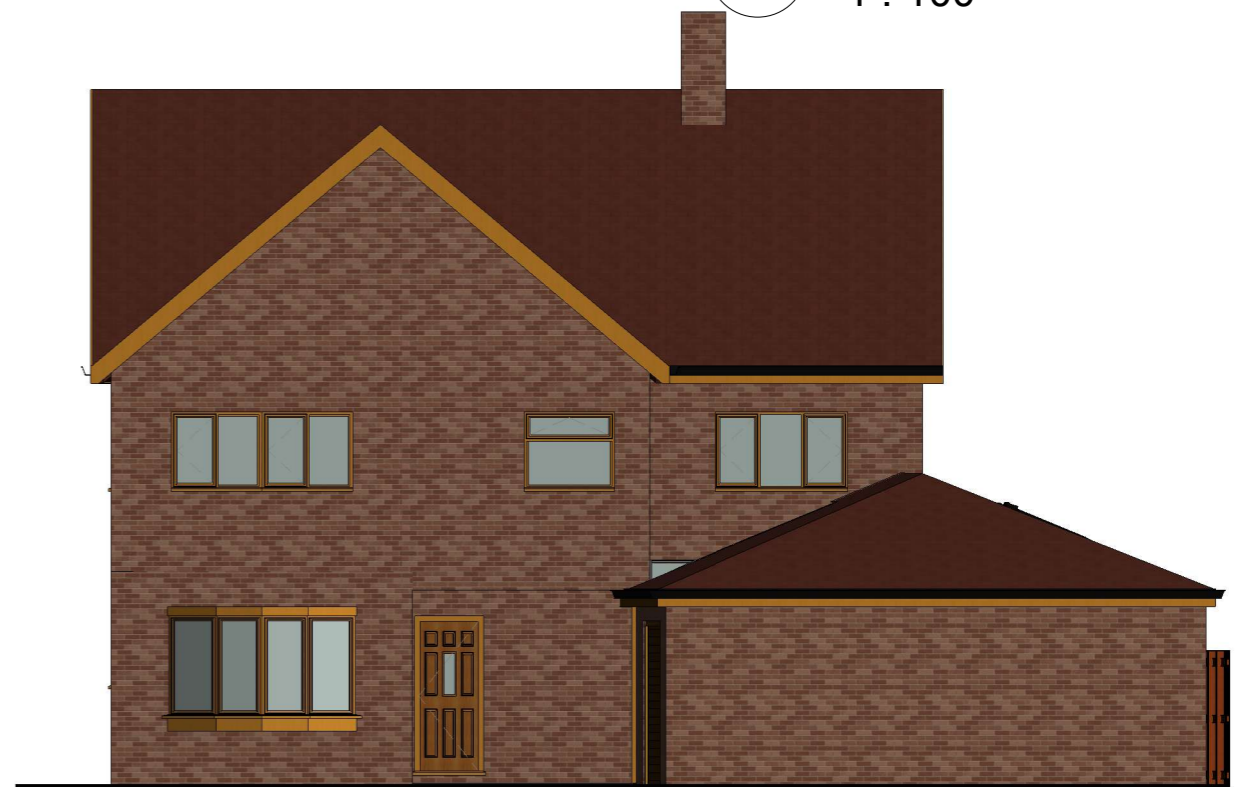

3 South Elevation
1 : 100

IJ Murray Associates Ltd
www.ijma.co.uk



I J Murray Associates Ltd
200 Seafront
Hayling Island
Hampshire
PO11 9HR
Phone 07779 246915
e-mail ian@ijma.co.uk

These drawings are the property of IJ Murray Associates Ltd and should not be reproduced or used in any way without the permission of a Director of IJ Murray Associates Ltd

These drawings are for planning and, if specified, building regulation purposes only and are not for construction. All dimensions should be checked on site before work commences

Mr Stokes Steddles 42
Main rd Nutbourne
Proposed V1

Elevations

Project number	Project Number	A113
Date	Issue Date	
Drawn by	Author	
Paper size	A3 (Print 100% no borders)	Scale 1 : 100