

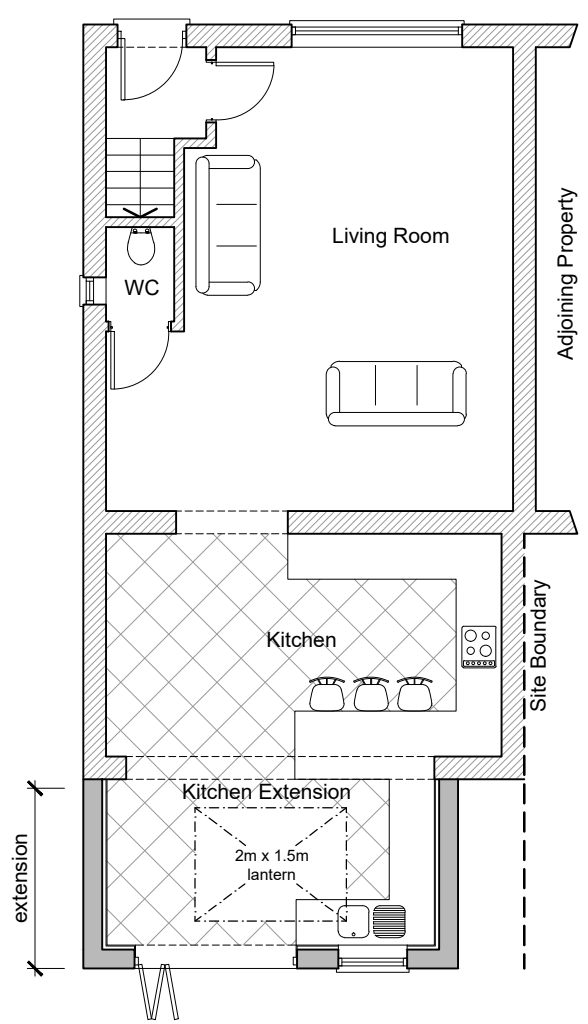
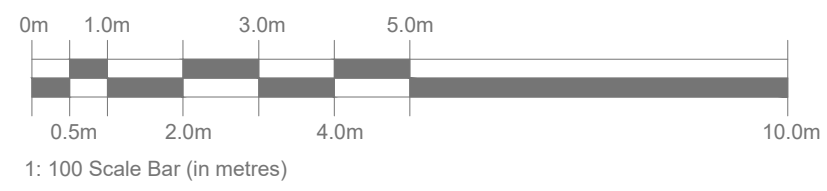


Notes.


- Do not scale (Except for planning purposes only)
- The contractor is responsible for checking dimensions, tolerances and references. Report all discrepancies before proceeding with the works.
- Where an item is covered by drawings to different scales the larger scale drawing is to be worked to.

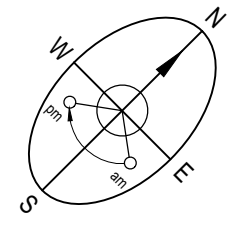


Proposed Ground Floor Plan
Scale 1:100

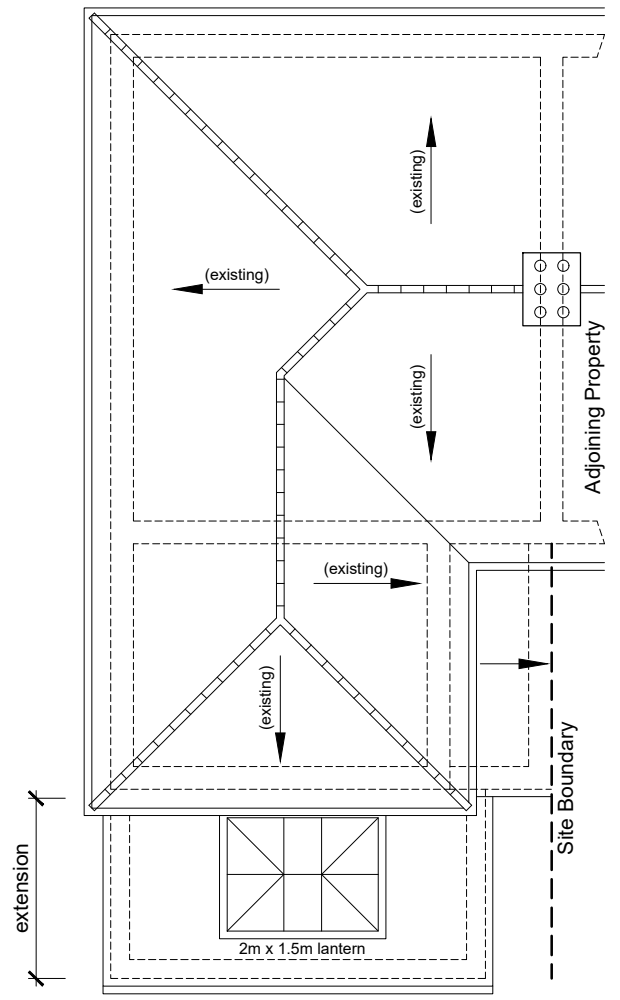


Proposed Roof Plan
Scale 1:100

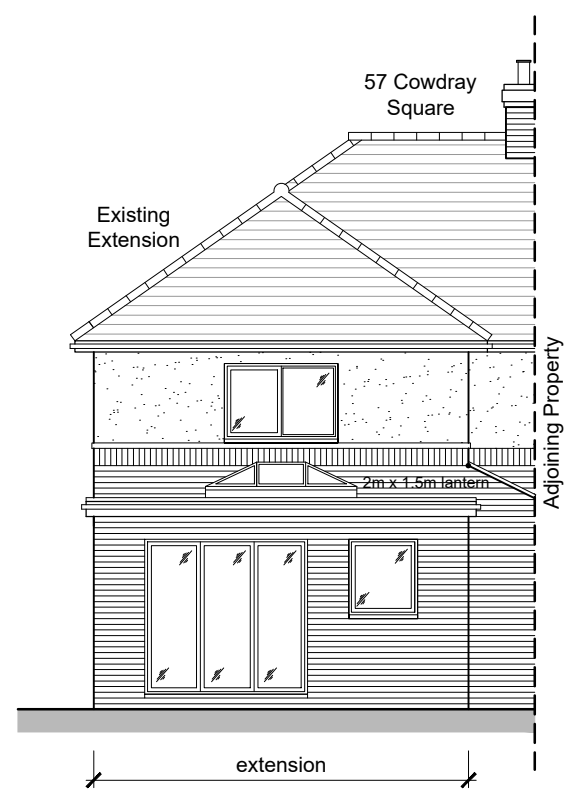

Proposed South-east Elevation
Scale 1:100

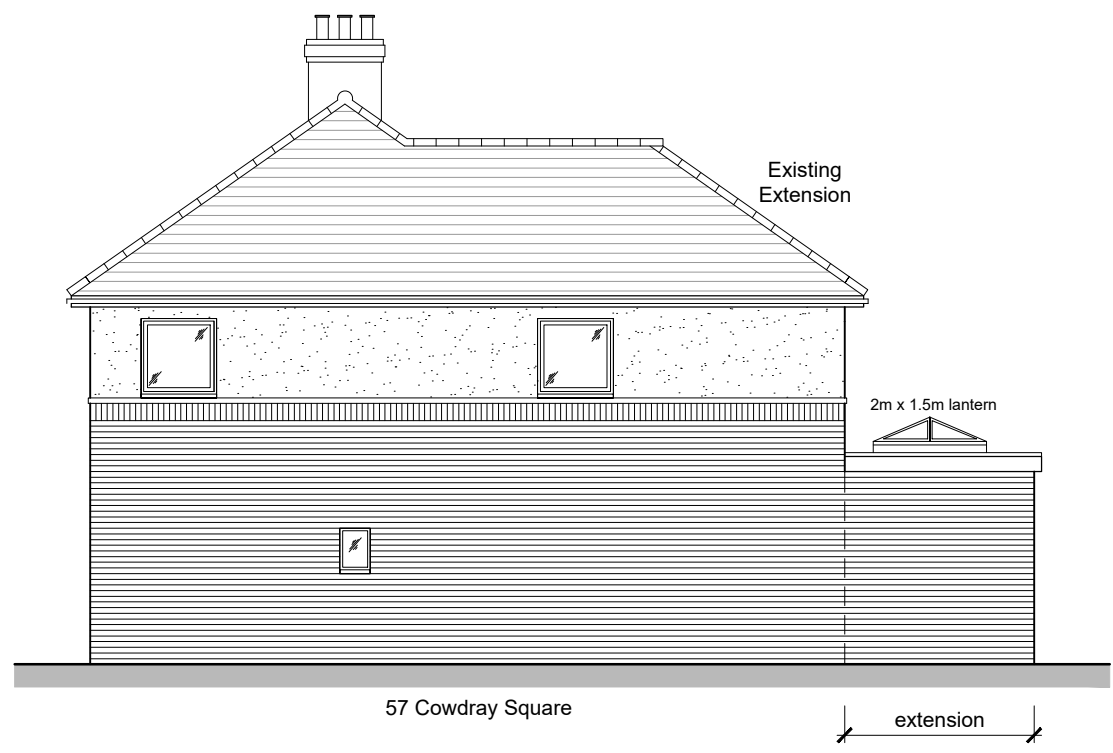

Proposed South-west Elevation
Scale 1:100

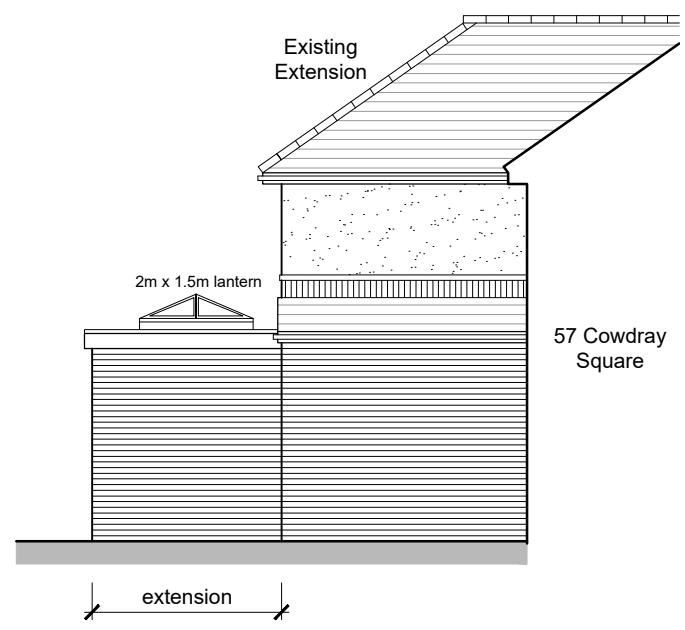

Proposed North-east Elevation
Scale 1:100

Rev.	Date.	Description.
------	-------	--------------

Project Title.
Proposed Conservatory Conversion at 57 Cowdray Square, Deal, Kent. CT14 9ES

Drawing Description.
Proposed Plans and Elevations

Scale.
1:100 @ A3

Date.
March 2024

Drawn By.

Checked By.

Purpose.
PLANNING

Drawing No.
24/08/13

Revision.