






1m 0.5m  
EAST ELEVATION  
EXISTING - TO REMAIN UNCHANGED

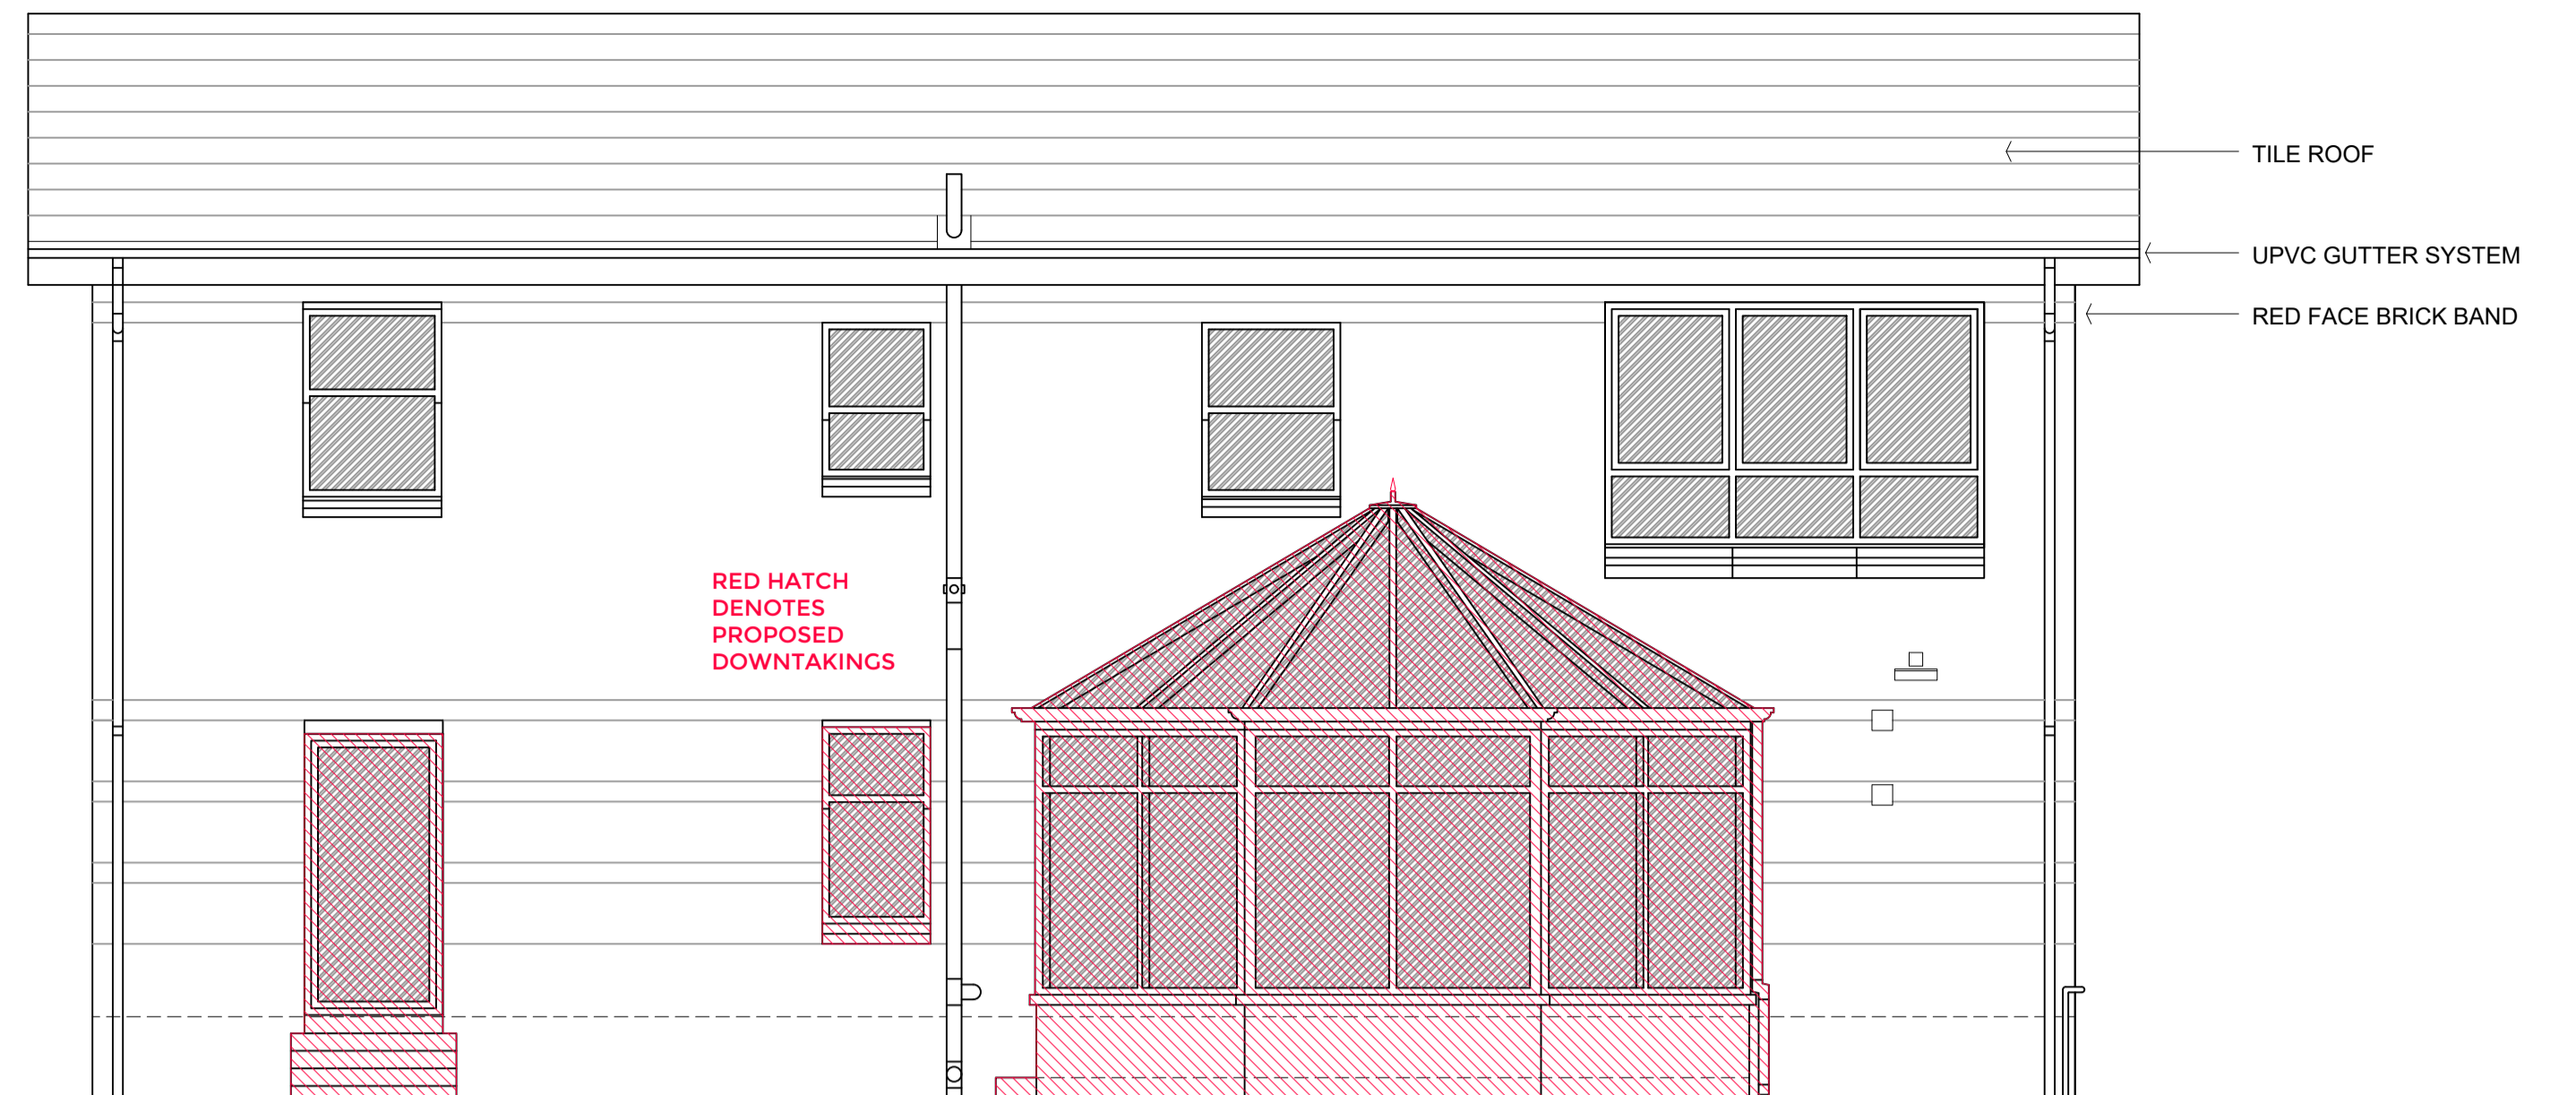

1m 0.5m  
EAST ELEVATION  
EXISTING

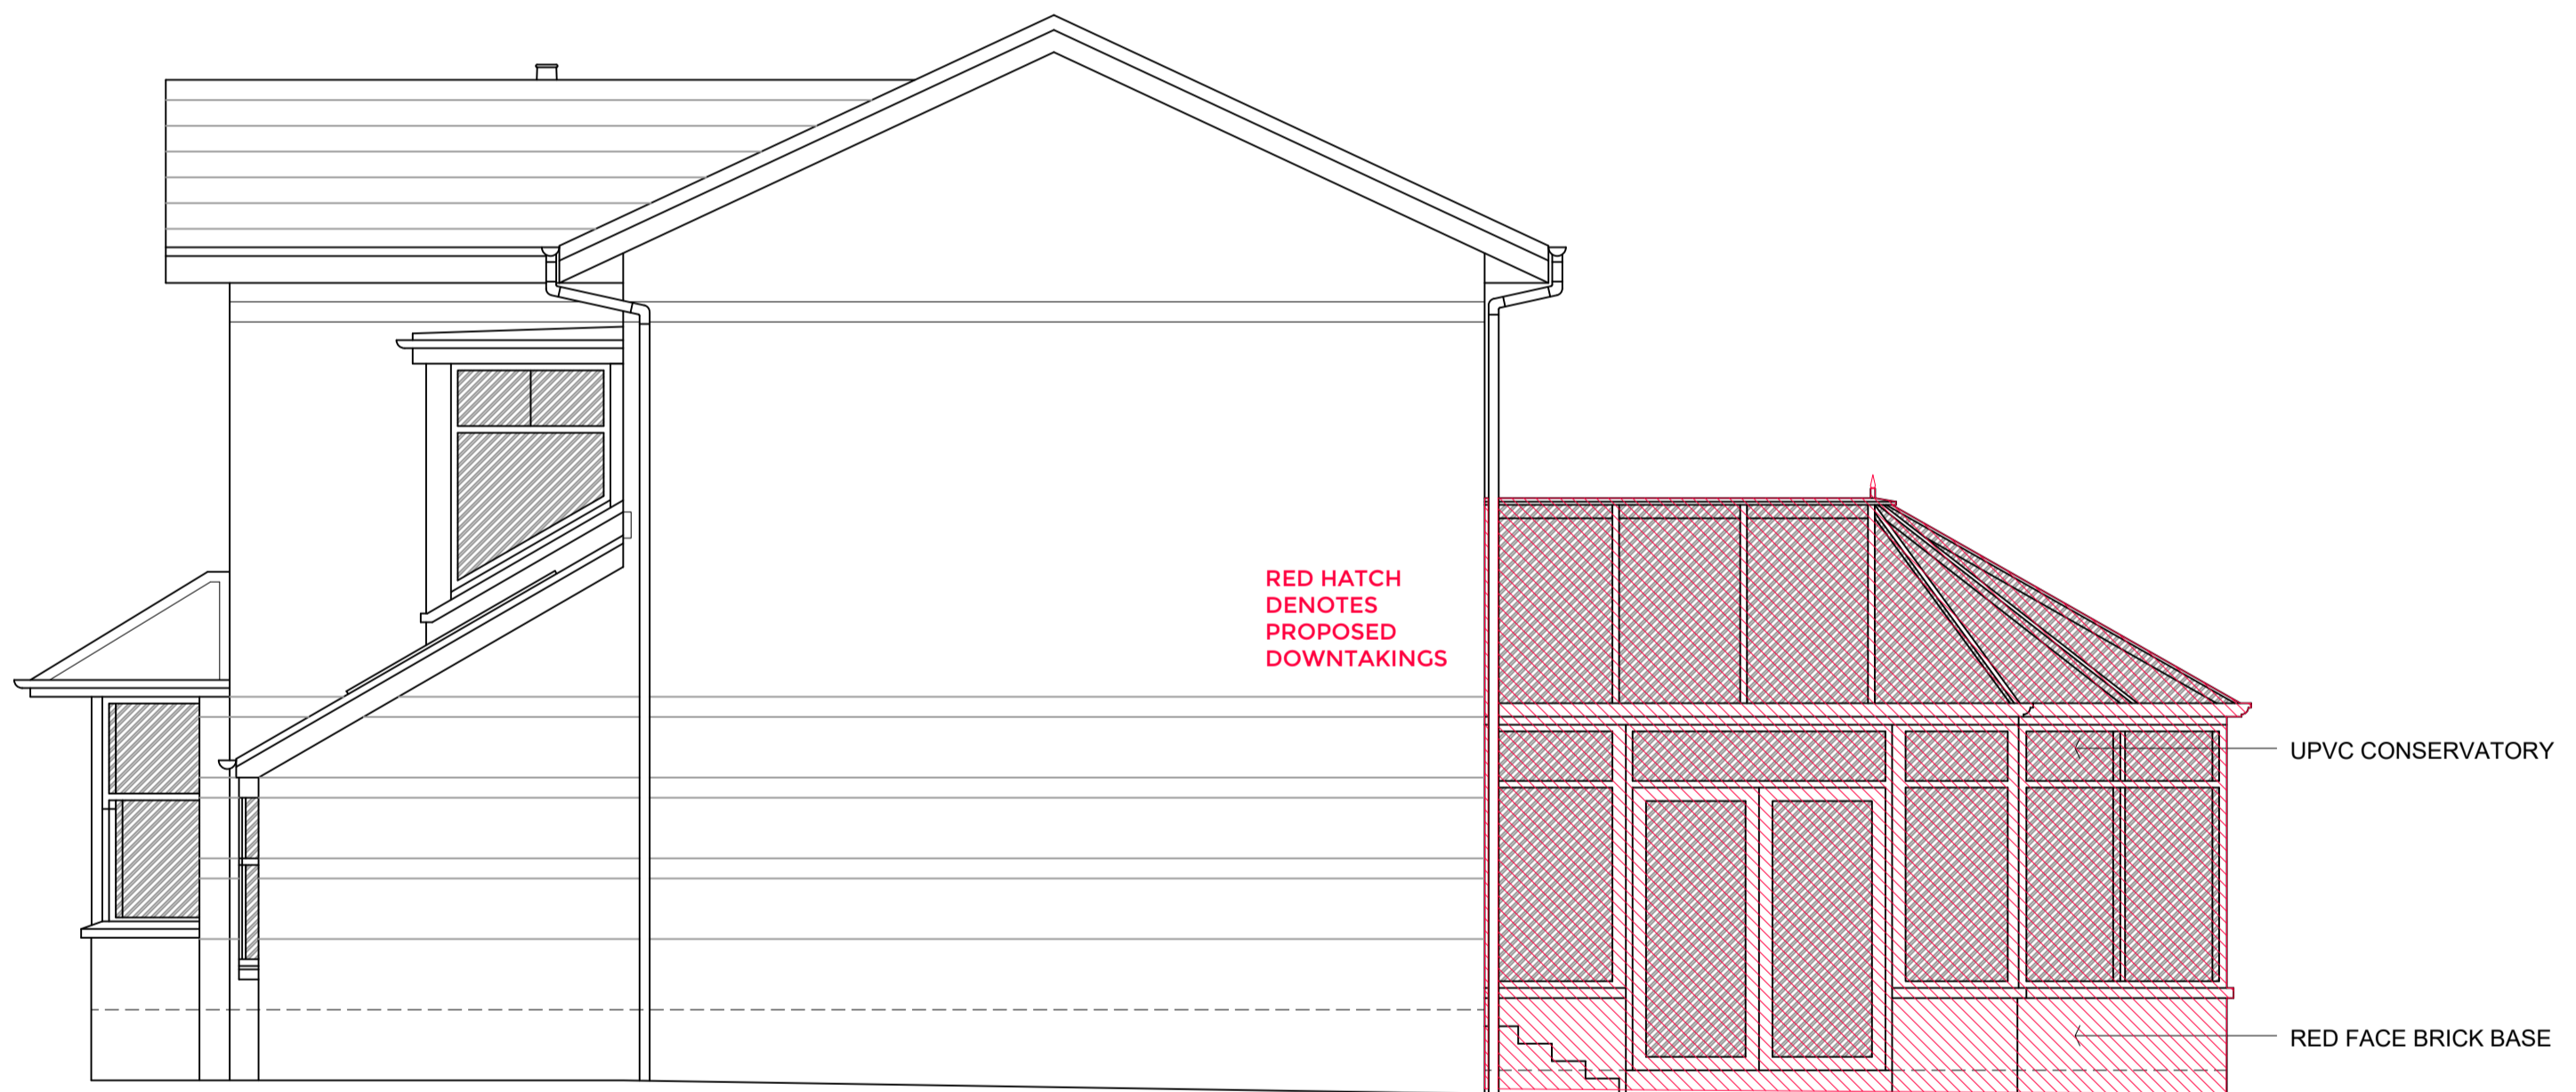

1m 0.5m  
NORTH ELEVATION  
EXISTING

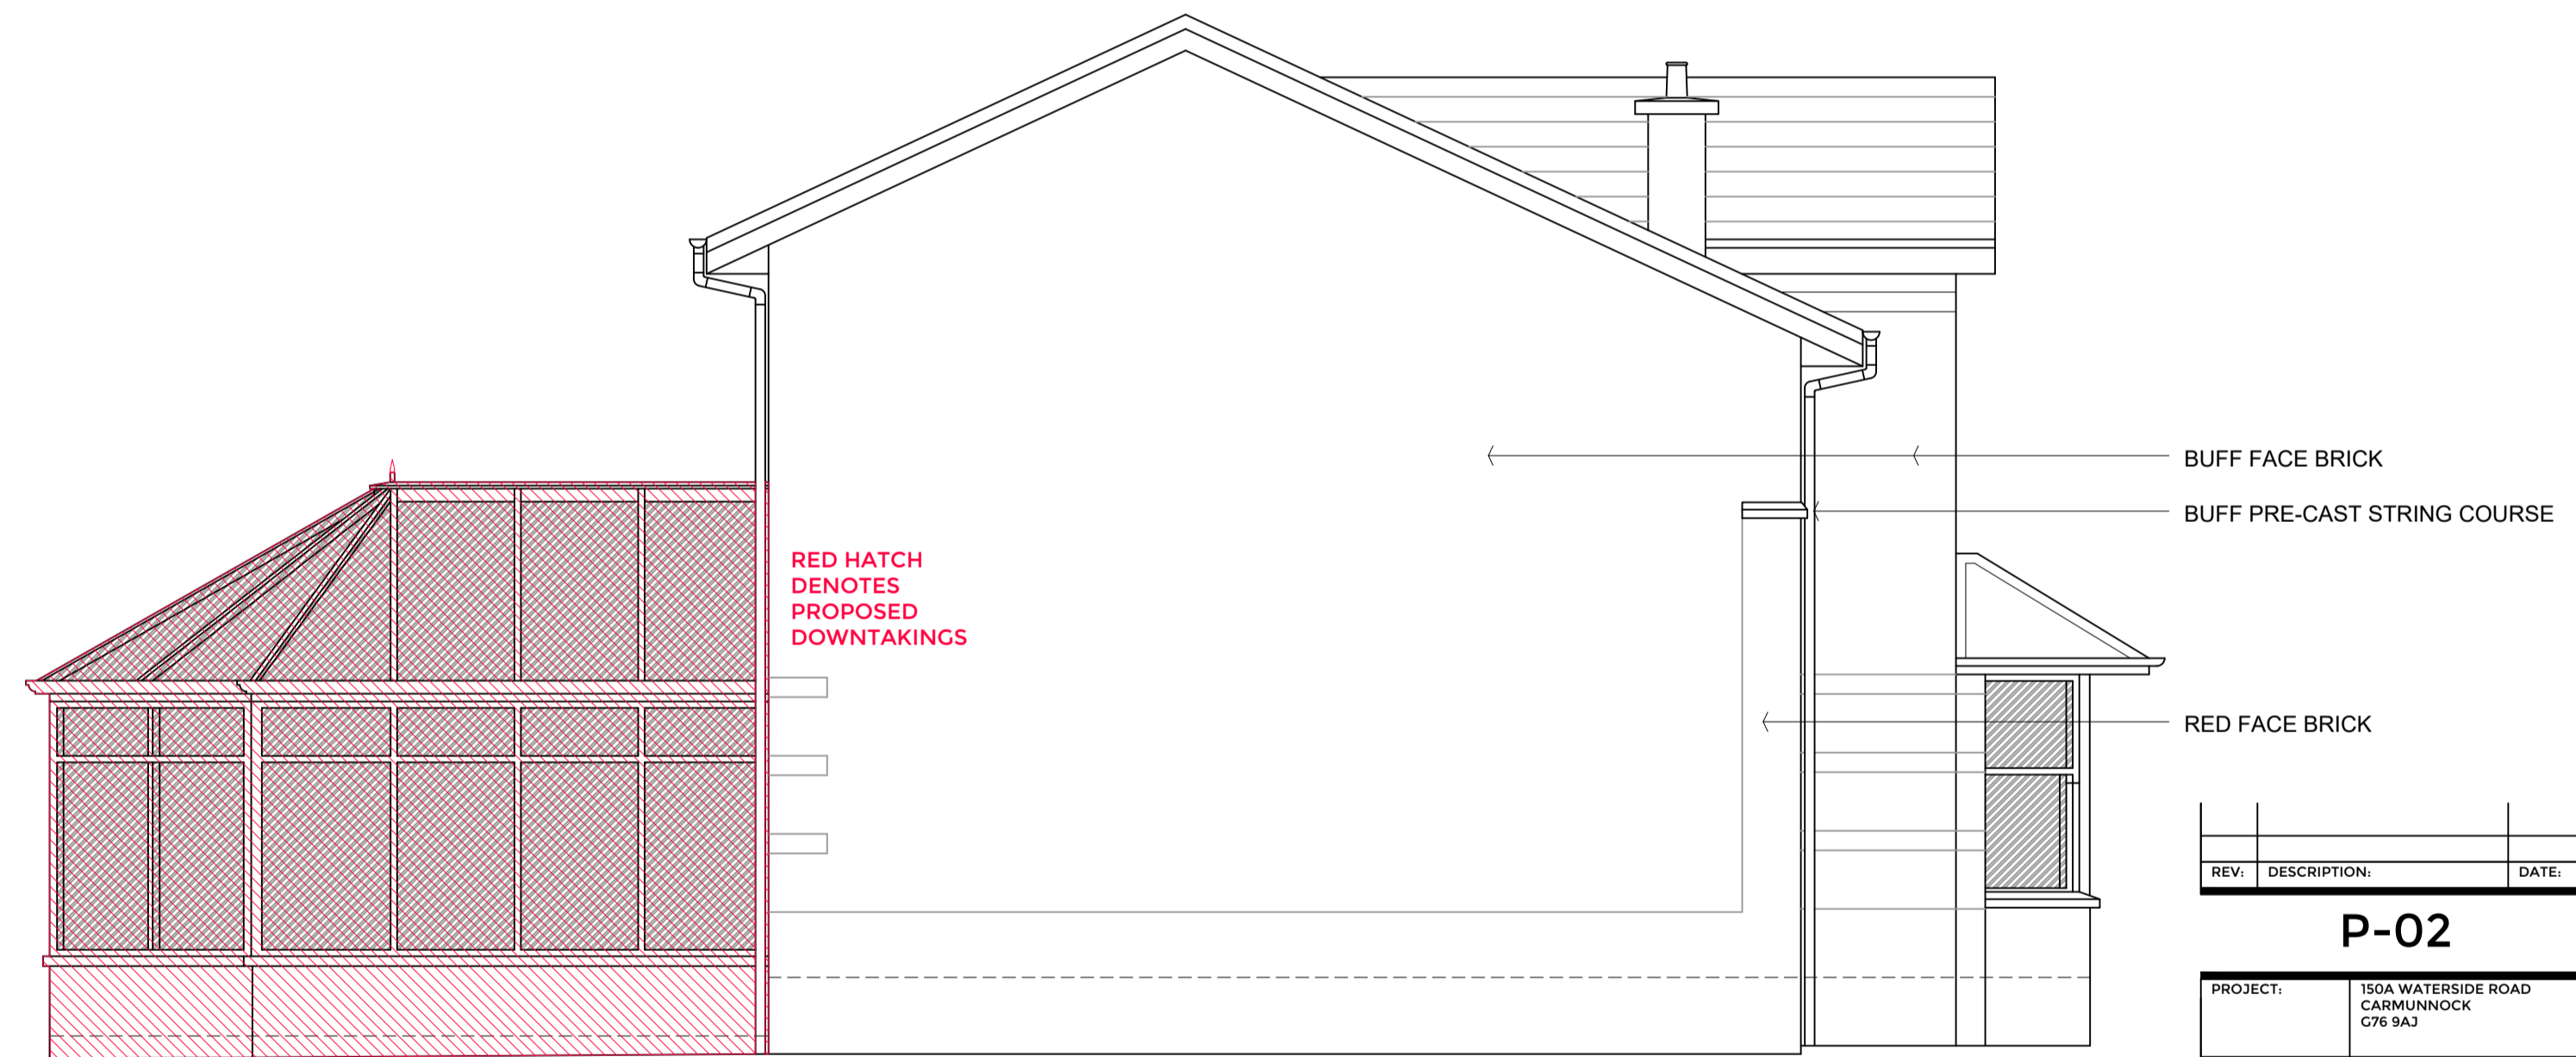

1m 0.5m  
SOUTH ELEVATION  
EXISTING

REV.	DESCRIPTION	DATE

**P-02**

PROJECT:	150A WATERSIDE ROAD CARHUNNOCK C7E 9AJ
PROJECT NO.:	23089
CLIENT:	MRS & MISS DONNELLY
DRAWING TITLE:	ELEVATIONS AS EXISTING
DATE:	FEB 24
REV.:	-
SCALE:	1:50 @ A1



WWW.STOPSTUDIO.CO.UK  
HELLO@STOPSTUDIO.CO.UK  
0141 266 0513

All sizes to be checked on site by the contractor prior to preparation of shop drawings or fabrication of parts.  
This drawing should not be scaled. Any discrepancies to be brought to the immediate attention of STOP Studio Ltd.

This drawing is supplied for the purposes in which it was issued for ONLY and MUST not be used for any other purpose.

**PLANNING**

Copyright of design and drawing reserved. Unauthorised copying, distribution or receipt of this drawing without the written consent of STOP Studio Ltd may constitute an infringement of copyright. If in doubt please contact STOP Studio Ltd.