



FIRST FLOOR PLAN (as existing) 1:100 @ A3

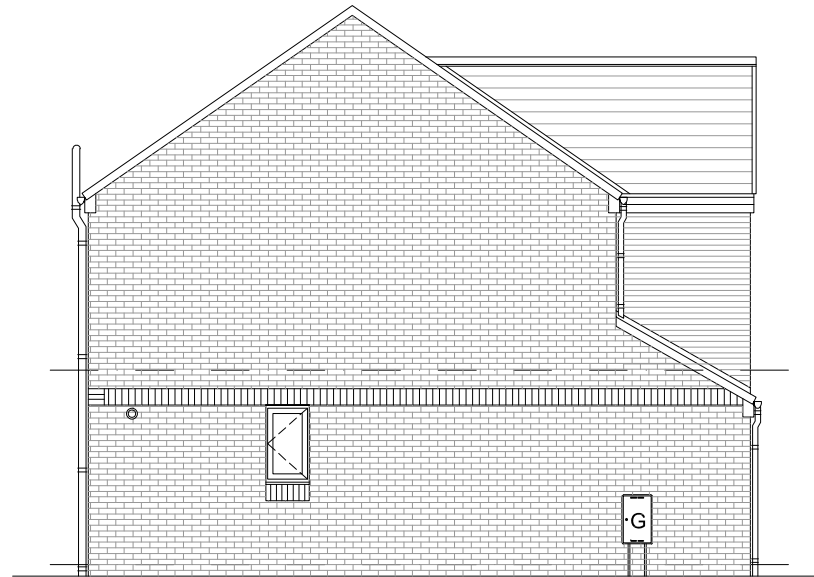

SIDE ELEVATION (as existing) 1:100 @ A3



FRONT ELEVATION (as existing) 1:100 @ A3

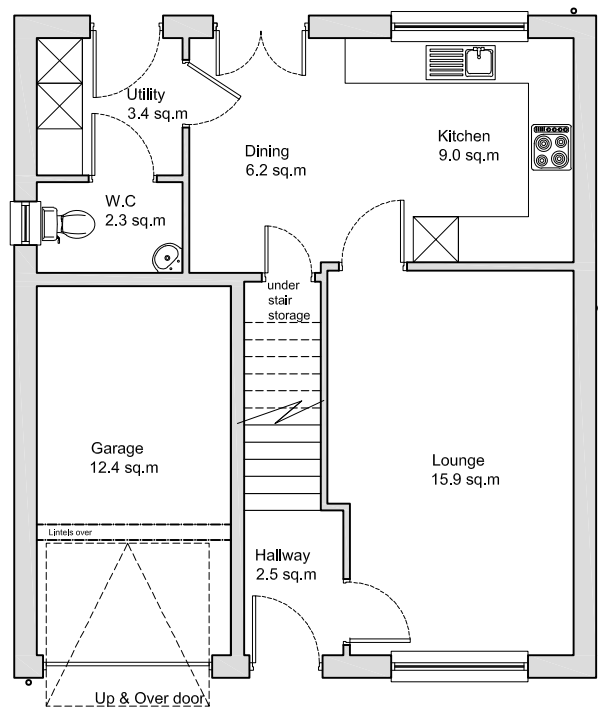

GROUND FLOOR PLAN (as existing) 1:100 @ A3



SIDE ELEVATION (as existing) 1:100 @ A3



REAR ELEVATION (as existing) 1:100 @ A3

Rev A- Scale bar added to the drawing

CLIENT Mr. Hang Lin	
PROJECT 19 Patterton Range Way Sycamore Park Glasgow G53 7YF	
DRAWING Existing Floor Plans & Elevations	
DRAWING NO. 20060-PL003	REVISION A
SCALE 1:100	DATE December 2023

