





05 Front Elevation Existing  
1:50

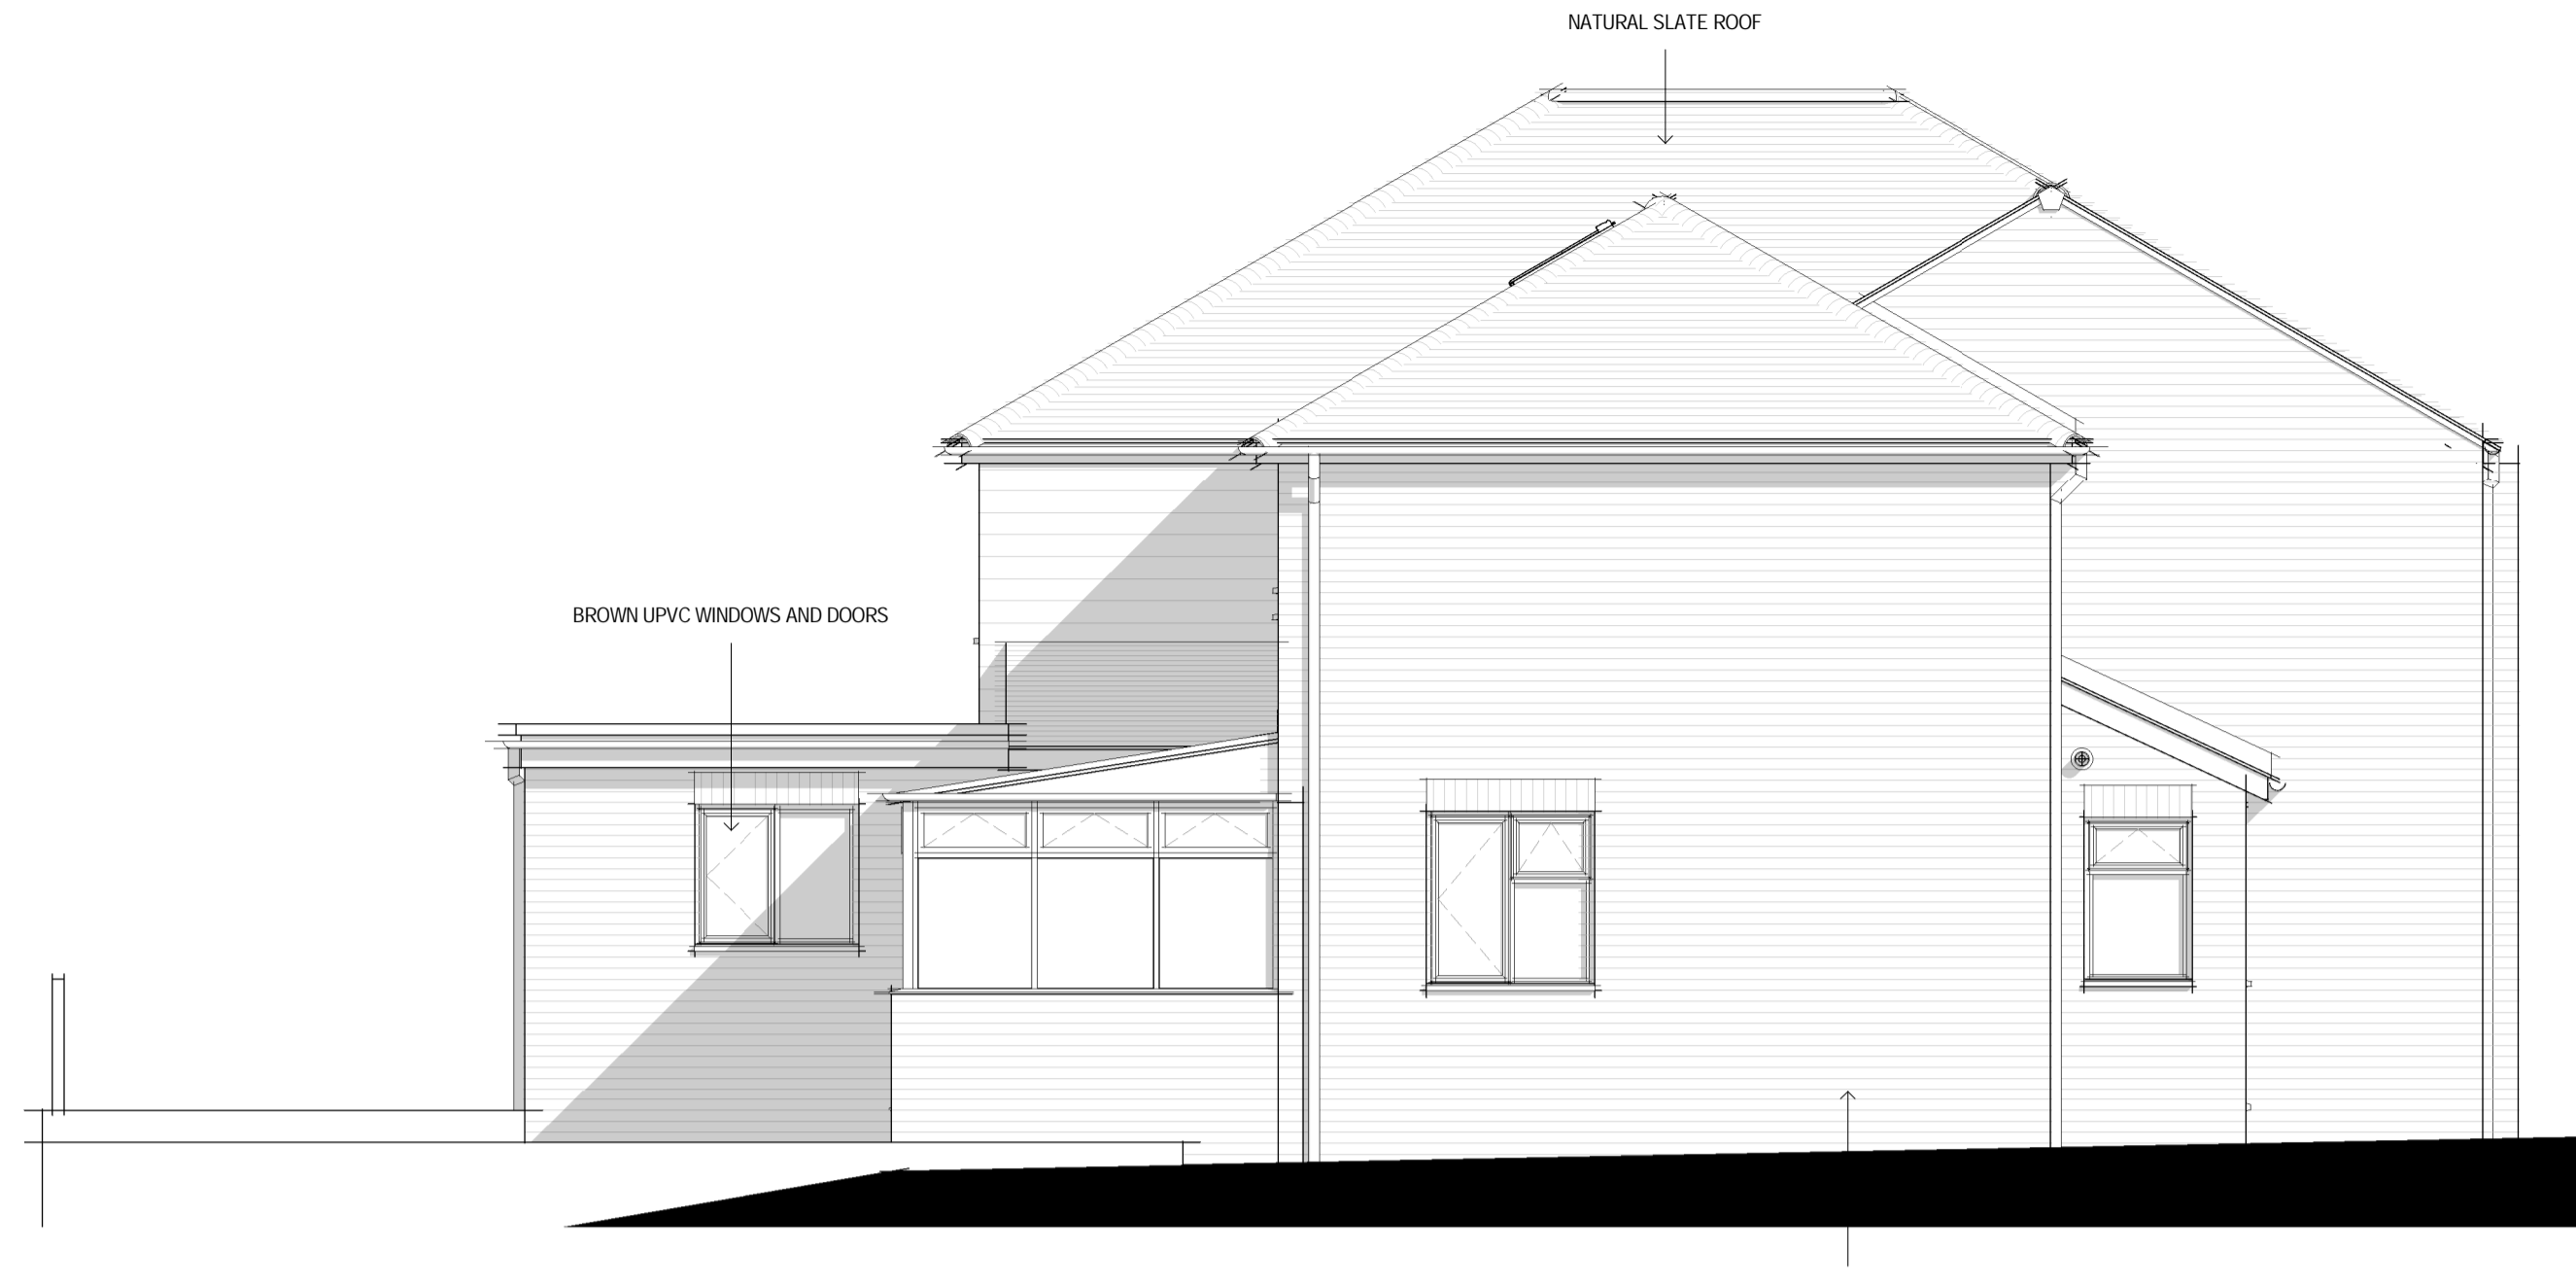

06 Side Elevation - Existing  
1:50




07 Rear Elevation - Existing  
1:50

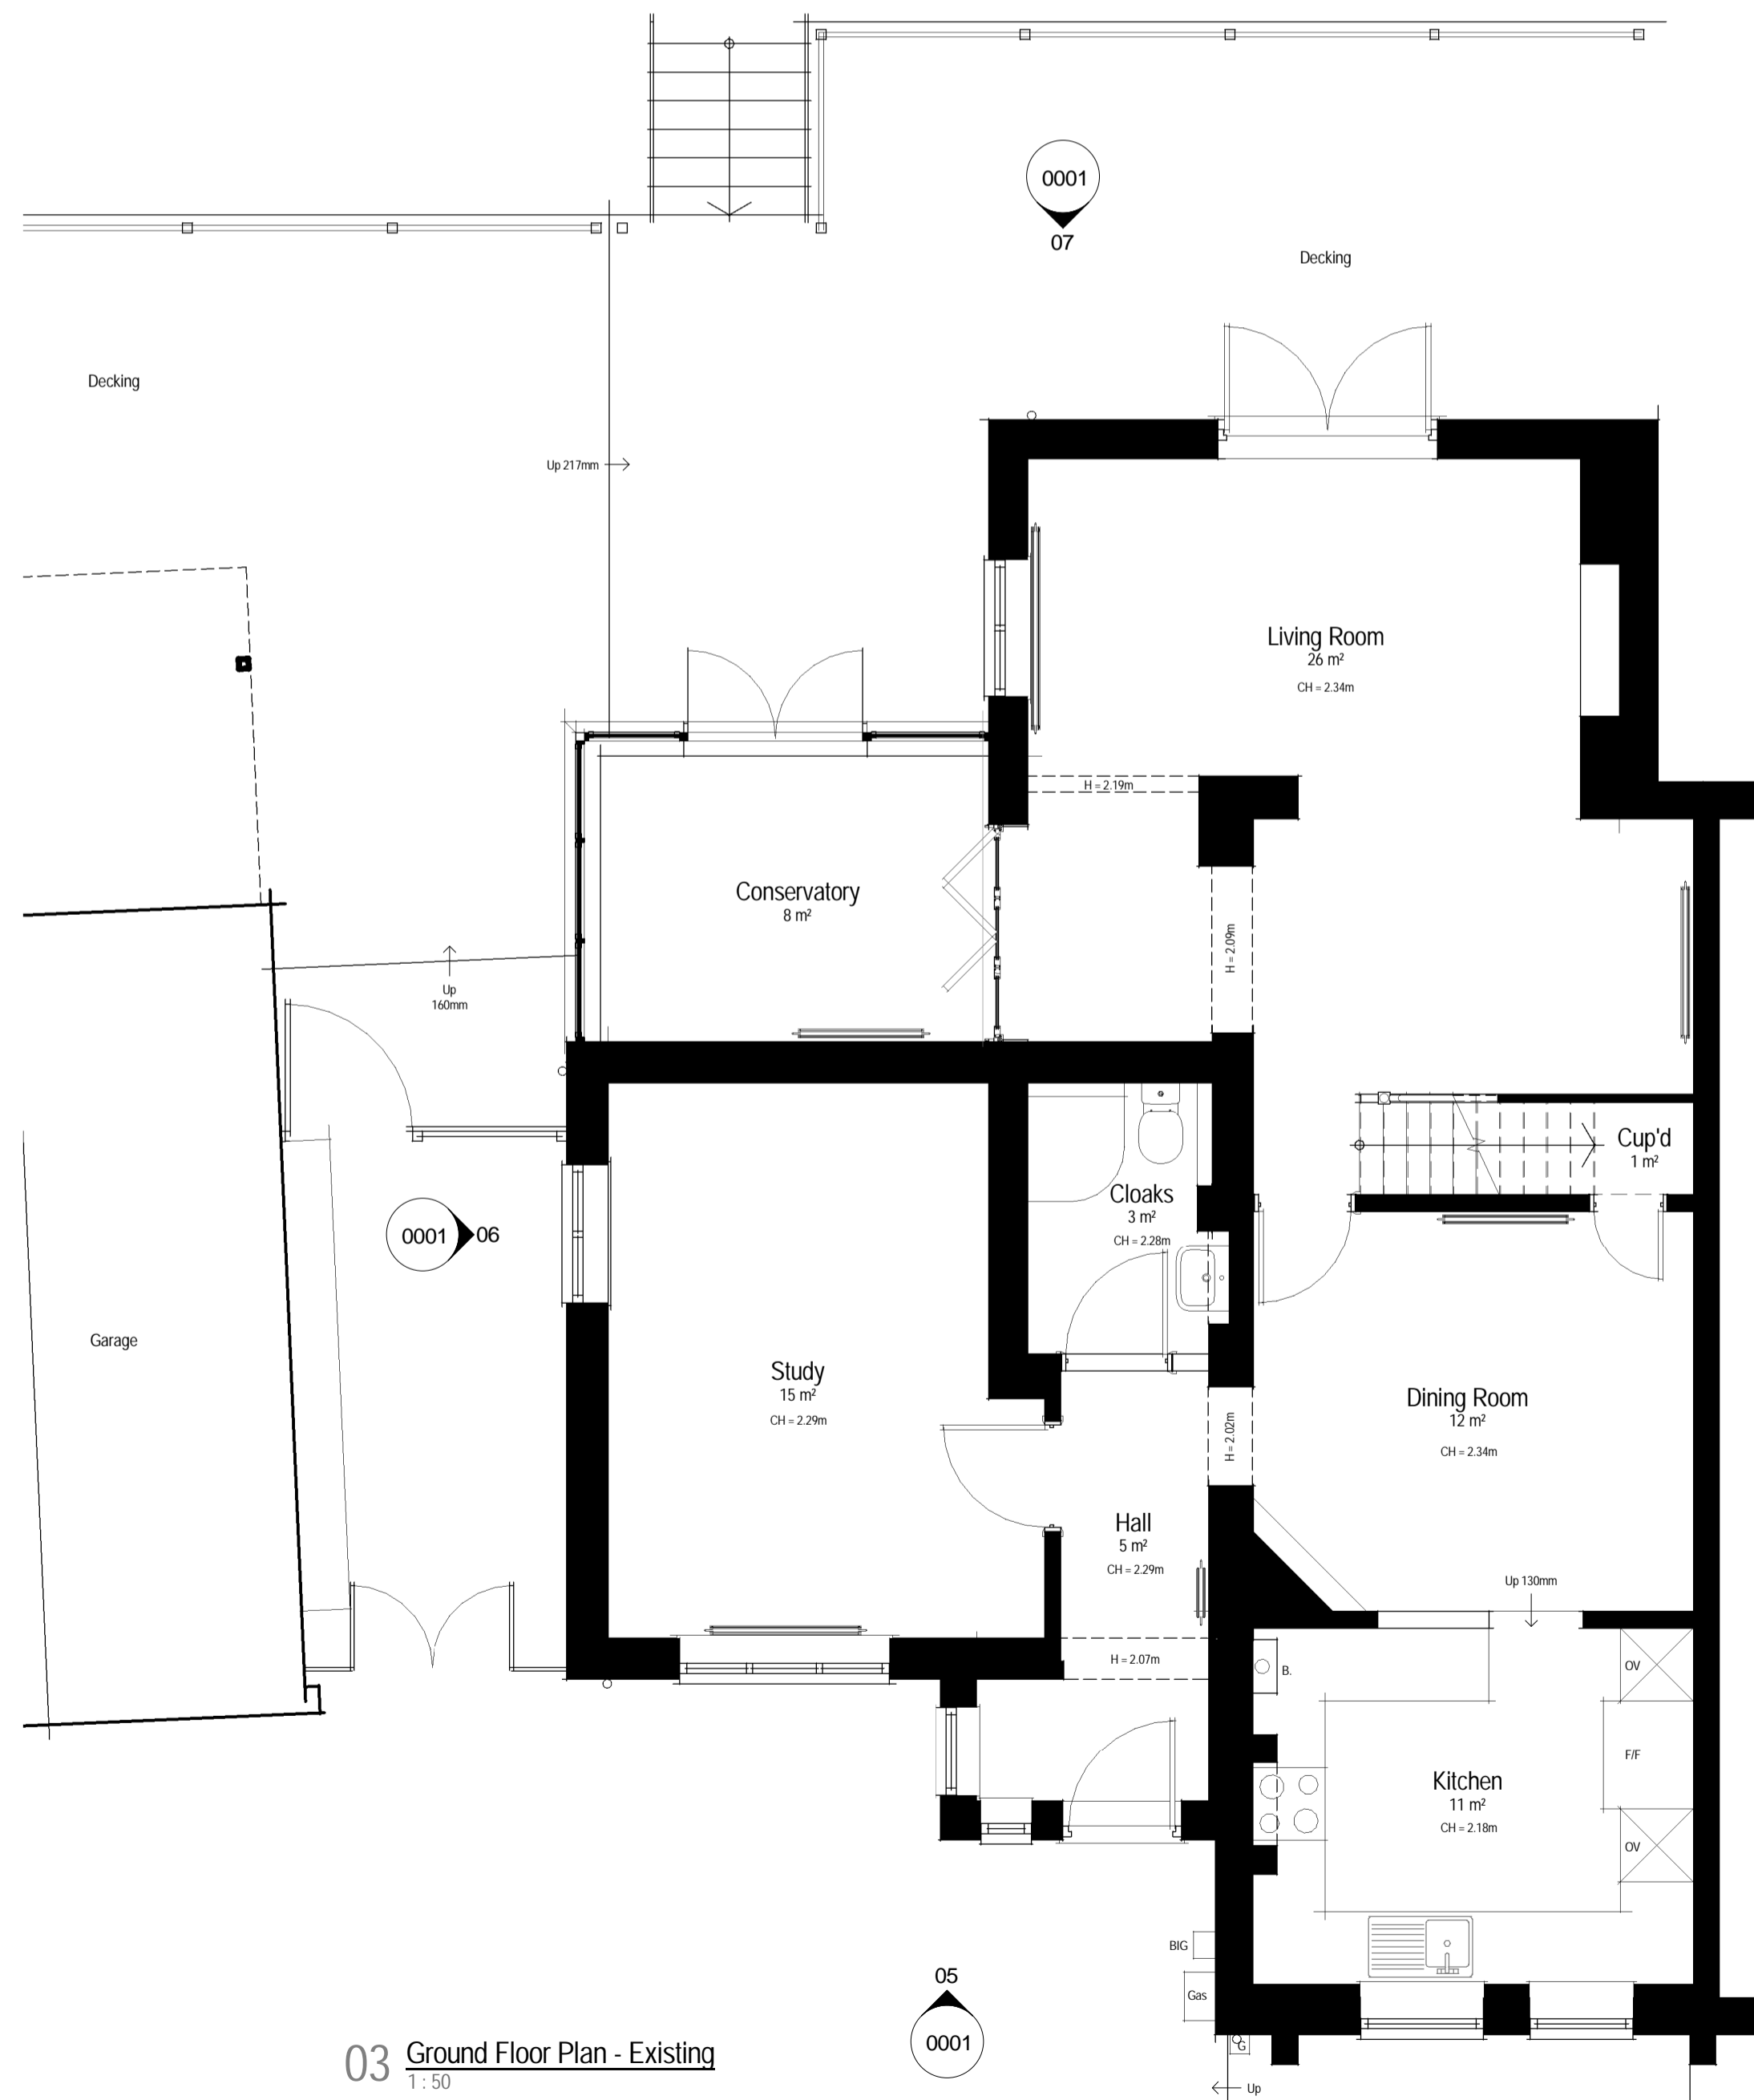

03 Ground Floor Plan - Existing  
1:50




04 First Floor Plan - Existing  
1:50

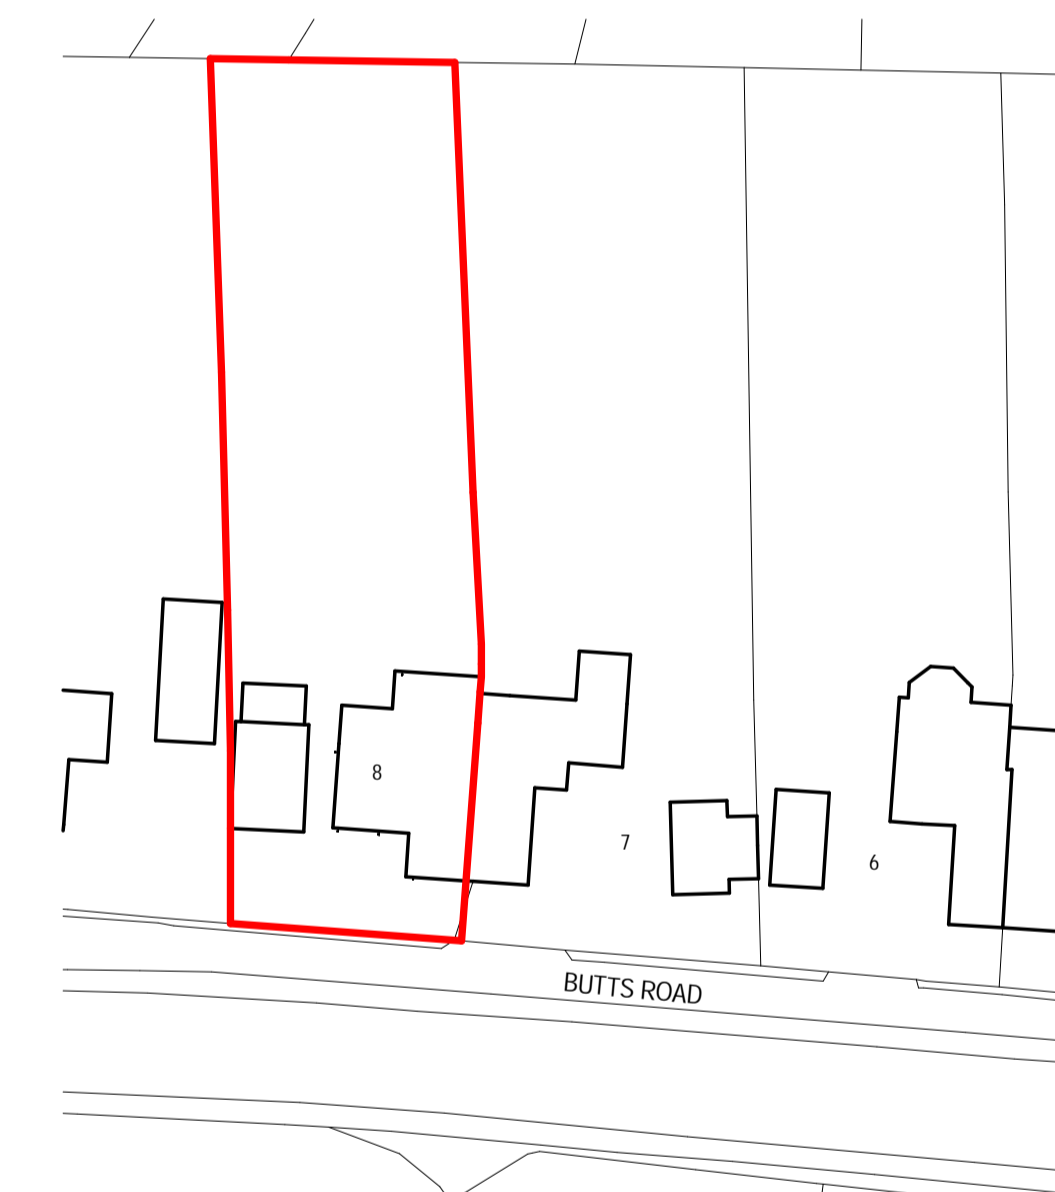

Ordnance Survey, (c) Crown Copyright 2024. All rights reserved. Licence number 100022432

02 Site Block Plan  
1:500

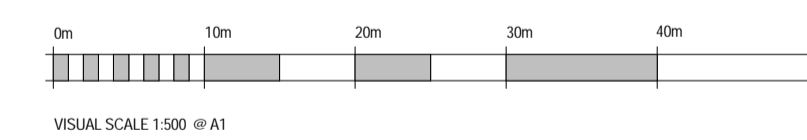


VISUAL SCALE 1:500 @ A1



Ordnance Survey, (c) Crown Copyright 2024. All rights reserved. Licence number 100022432

01 Site Location Plan  
1:1250

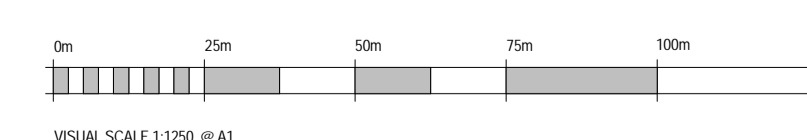

VISUAL SCALE 1:1250 @ A1

- 1) This drawing is the copyrighted and may not be altered or reproduced in any way without written permission
  - 2) Written dimensions supersede manual or electronically scaled dimensions. All dimensions must be checked on site by Contractor before commencement of the works or fabrication
  - 3) This drawing is to be used only for the purposes intended as described in the Drawing Title box
  - 4) This drawing must be read in conjunction with all other Consultants drawings & specifications applicable to this project
  - 5) The information contained herein is confidential and may not be copied or disclosed to any other person or used for any purpose other than that for which it was originally prepared and supplied without the prior written consent
- CONSTRUCTION DESIGN & MANAGEMENT REGULATIONS 2015**  
**DESIGNERS HAZARD INFORMATION FOR CONSTRUCTION**
- The notes below refer specifically to the information shown on this drawing. Refer to the Construction Phase Health and Safety Plan for further information.
- 1) If you do not fully understand the risks involved during the construction of the items indicated on this drawing ask your Manager, Health & Safety Advisor or a member of the Design Team before proceeding.

Ref	Date	Description	By	CHKD
Above references apply to revisions on this sheet				
<b>S0 PLANNING APPLICATION</b>				
Client: MR B. NICHOLLS				
Project Title: PROPOSED EXTENSION & ALTERATIONS 8 BUTTS ROAD, RYDE ISLE OF WIGHT PO33 3JH				
Drawing Title / Description: EXISTING GROUPED PLANS				
Scale:	Date:	Drawn:		
As Indicated @ A1	2024-02-13	JD		
Project:	Drawing No:	Rev:		
NIC001	0001			

This drawing has a Copyright. Permission to use is required.