




Front Elevation A




Side Elevation B



Rear Elevation C

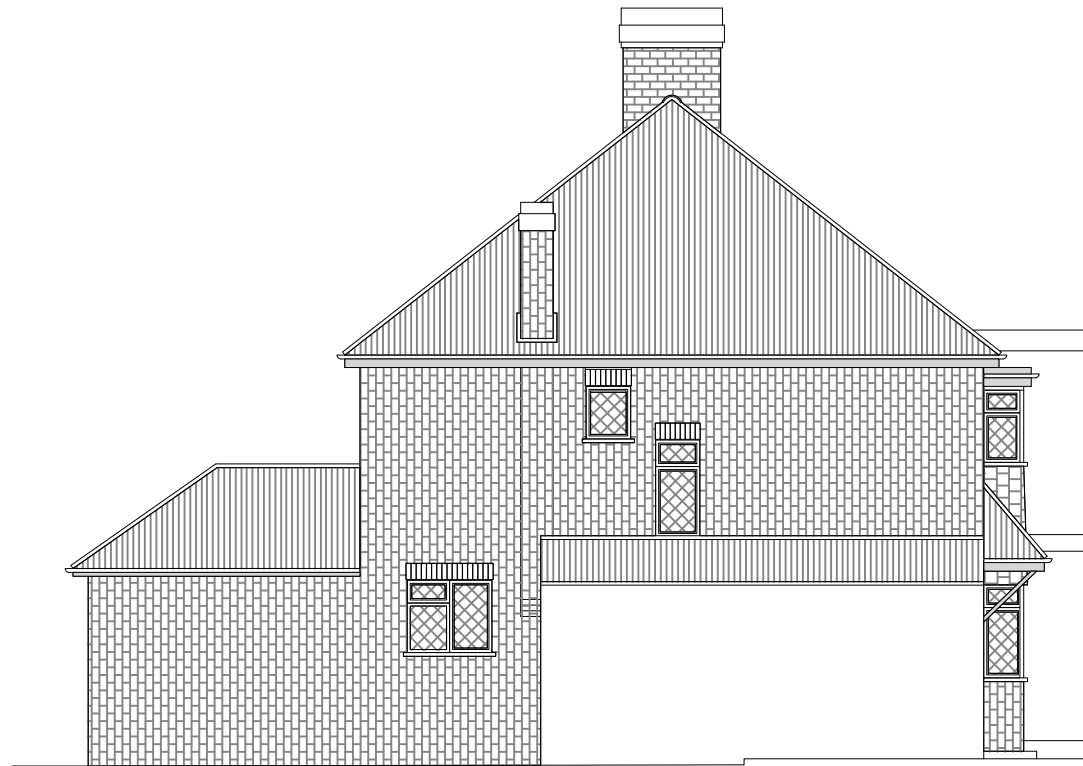

Side Elevation D

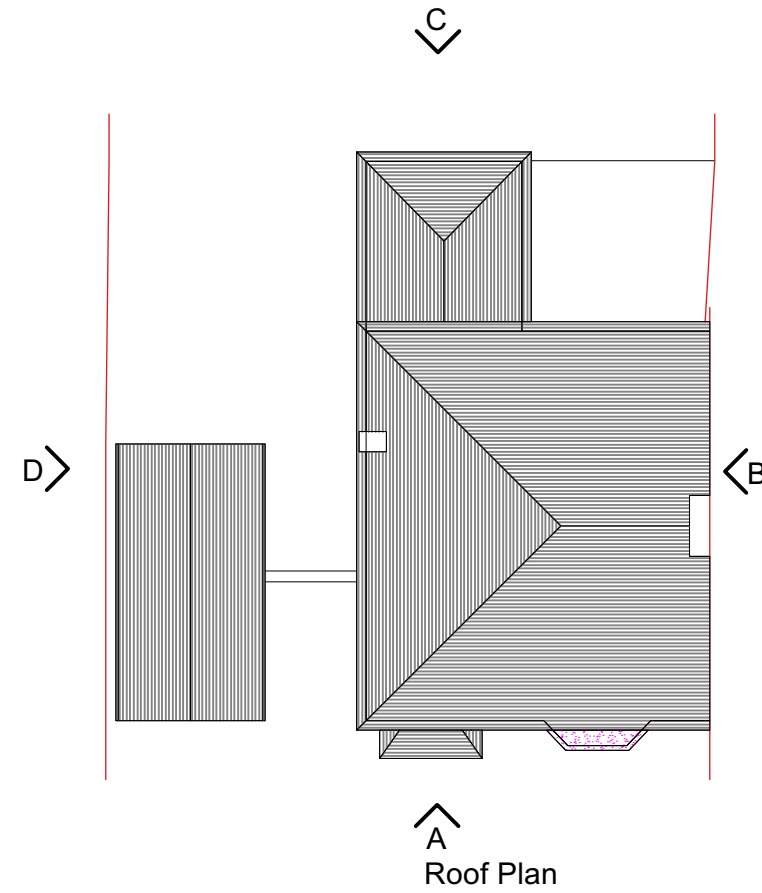

Roof Plan



Ditton Garages,
Thames Ditton,
Surrey,
KT7 0UL
www.thamesdesignandbuild.com
0207 998 7820



Scale 1:100
m 0 1 2 3 4 5

Rev	Date	Changes	By	Checked	Issued For

Site:	19 Seething Wells Lane, KT6 5NR		
Project:	Project Description		
Dwg Title:	Existing Elevations		
Client:	Kelly Philp		
Scale:	1:100@A3	Date:	January 2024
Dwg No:	TDB-230-EX-10	Status:	Feasibility