


SIDE ELEVATION

FRONT ELEVATION

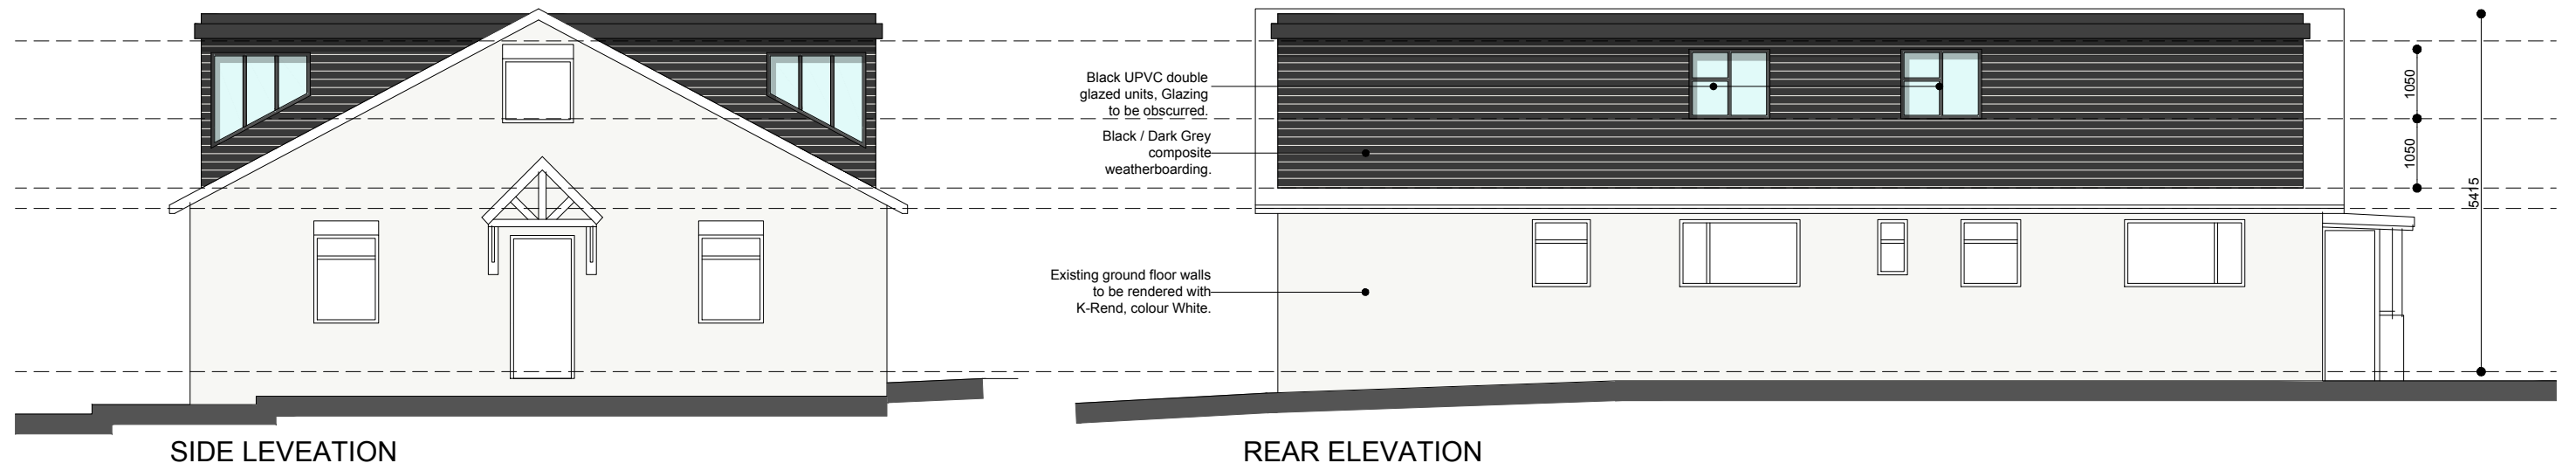

SIDE LEVEATION

REAR ELEVATION



Scale 1:100

REV	DESCRIPTION	DATE

CLIENT:

MRS A. WOODHAM

PROJECT:

JACKSON HILL BUNGALOW, FORTON

DRAWING TITLE:

PROPOSED ELEVATIONS

DRAWING NUMBER:

0155 - 2002

STATUS:


PLANNING

SCALE:

1:100 @ A3

DATE:

26/02/2024

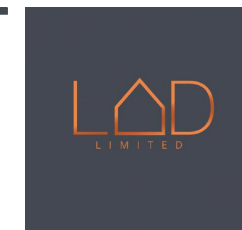

Llewelin Architectural Design Ltd
 18 Ashdale Crescent, Penwortham,
 Preston, PR1 9ZG

TEL : 07912791097
 EMAIL: llewellinad@outlook.com
 www.llewellinarchitecturaldesign.co.uk