
This drawing is the property of Llewellin Architectural Design Ltd and may not be used without prior written consent.

Written dimensions are to be taken in preference to scaled dimensions. Due to the inaccuracies of scanning, scanned images should not be scaled.

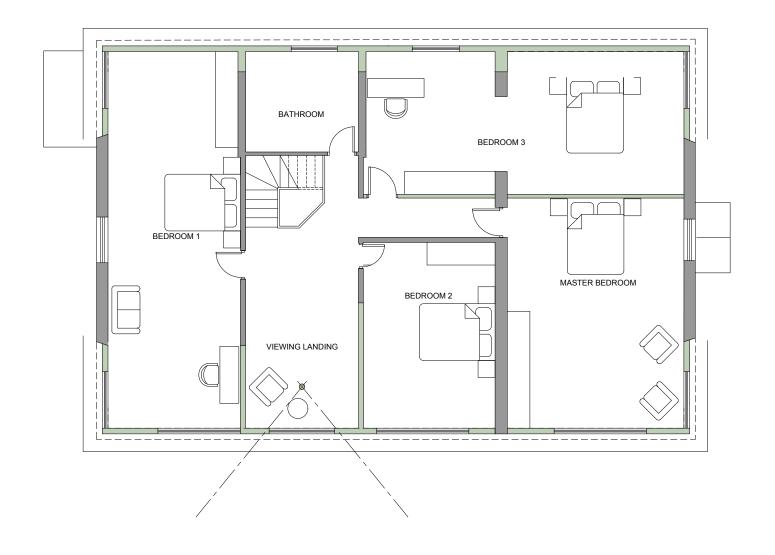

0155 - 2001

0	2.5	5	7.5	10m
Scale 1:100				

CLIENT: PROJECT:

MRS A. WOODHAM

JACKSON HILL BUNGALOW, FORTON

DRAWING TITLE: STATUS: SCALE: 1:100 @ A3 PROPOSED FIRST FLOOR PLAN PLANNING DRAWING NUMBER: DATE:

26/02/2024

REV	DESCRIPTION	DATE

Llewellin Architectural Design Ltd 18 Ashdale Crescent, Penwortham, Preston, PR1 9ZG

TEL: 07912791097 EMAIL: llewellinad@outlook.com www.llewellinarchitecturaldesign.co.uk