
This drawing is the property of Llewellin Architectural Design Ltd and may not be used without prior written consent.

Written dimensions are to be taken in preference to scaled dimensions.

Due to the inaccuracies of scanning, scanned images should not be scaled.

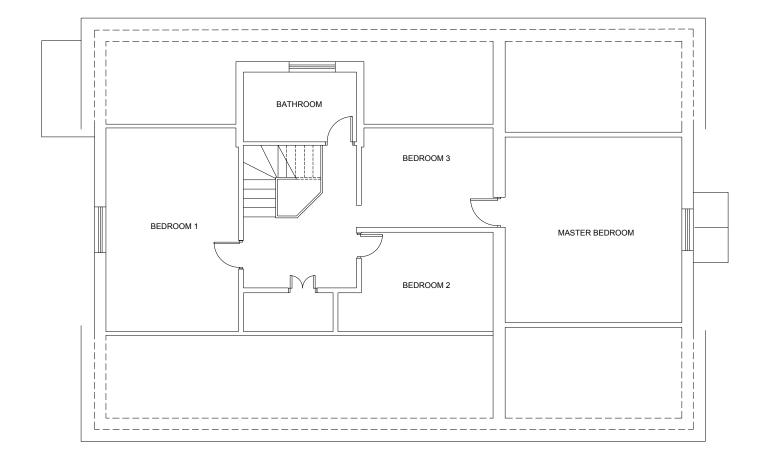

0 Scale 1:100	2.5	5	7.5	10m			
CLIENT:			PROJEC ⁻	Т:	DRAWING TITLE:	STATUS:	SCALE:
MRS A. WOODHAM		JACKSON HILL BUNGALOW, FORTON		EXISTING FIRST FLOOR PLAN	PLANNING	1:100 @ A3	
					DRAWING NUMBER:		DATE:
					0155 - 1001		26/02/2024
							ı

REV	DESCRIPTION	DATE



Llewellin Architectural Design Ltd 18 Ashdale Crescent, Penwortham, Preston, PR1 9ZG

TEL: 07912791097
EMAIL: llewellinad@outlook.com
www.llewellinarchitecturaldesign.co.uk