



PROPOSED SITE PLAN  
1:100

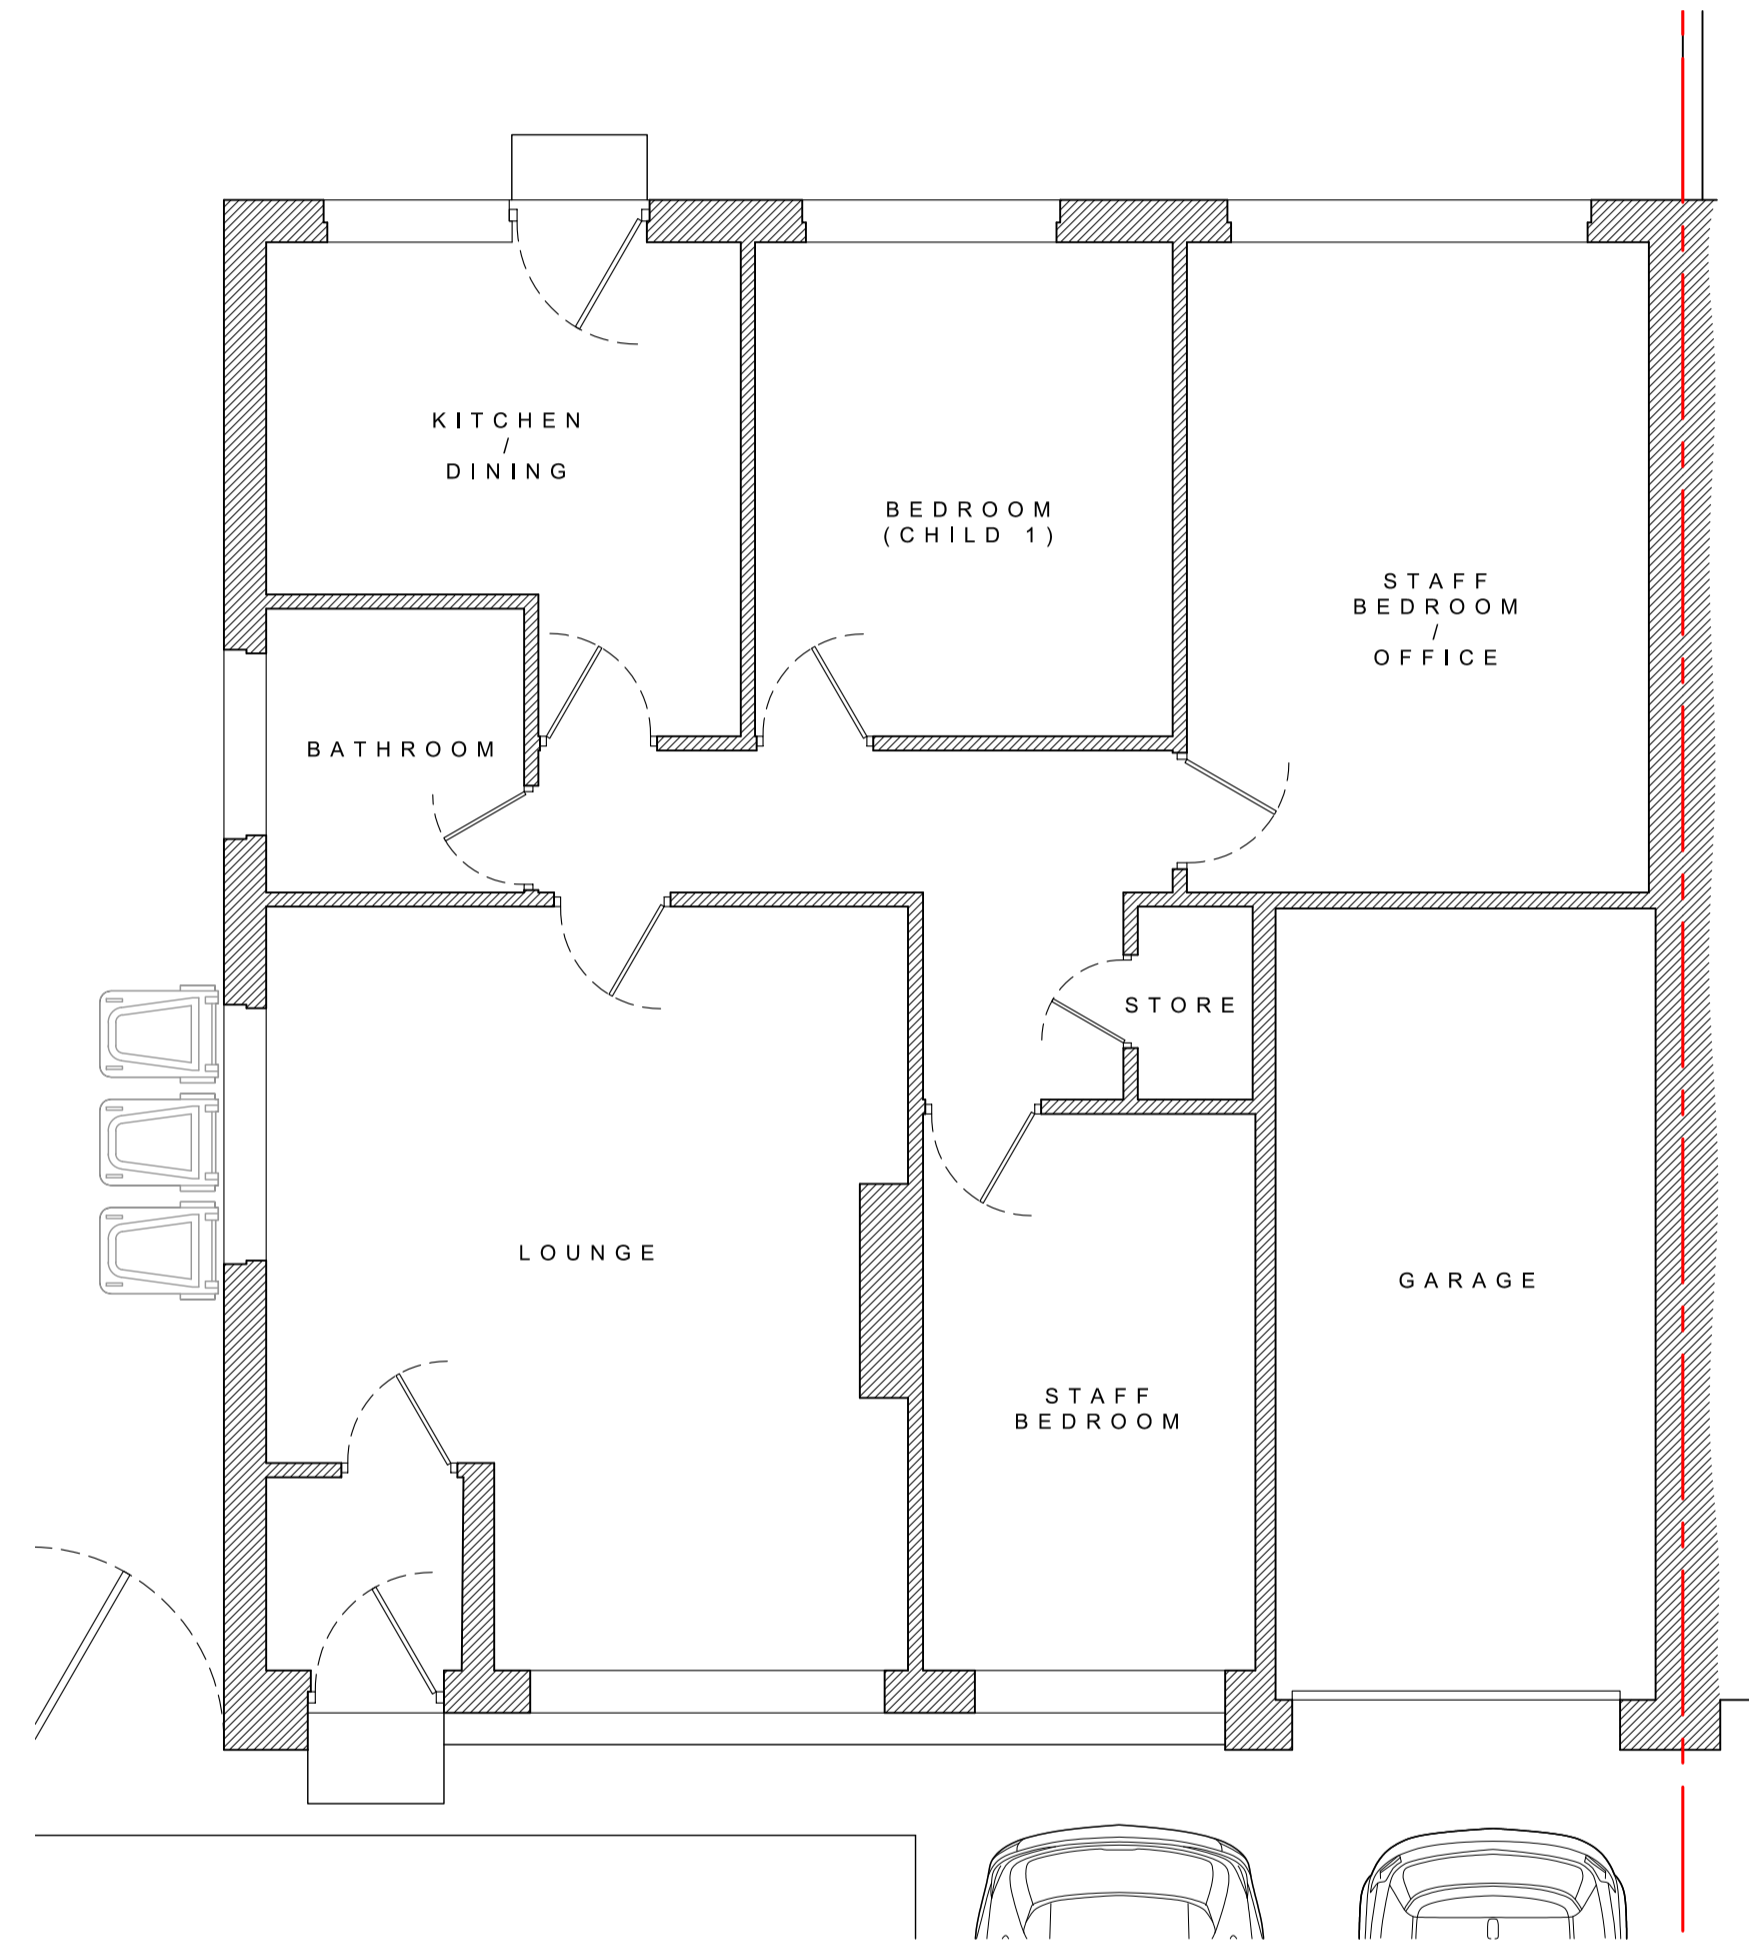

PROPOSED GROUND-FLOOR PLAN  
1:50

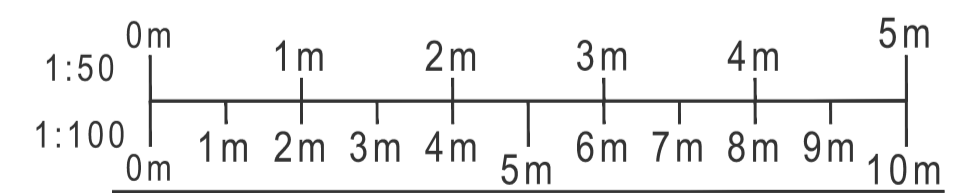

PROJECT  
5 KEEPERS HEY,  
THORNTON-CLEVELEYS,  
FY5 2HL

DRAWING  
PROPOSED PLANS

DRAWING NO. 24017_110	REV. -	DRAWN J. A-H
DATE 06/03/2024	SCALE 1:50/100 @ A1	
W abbotthull.co.uk	T 01253 846420	
E info@abbotthull.co.uk	M 07725 005247	