



EXISTING SITE PLAN
1:100

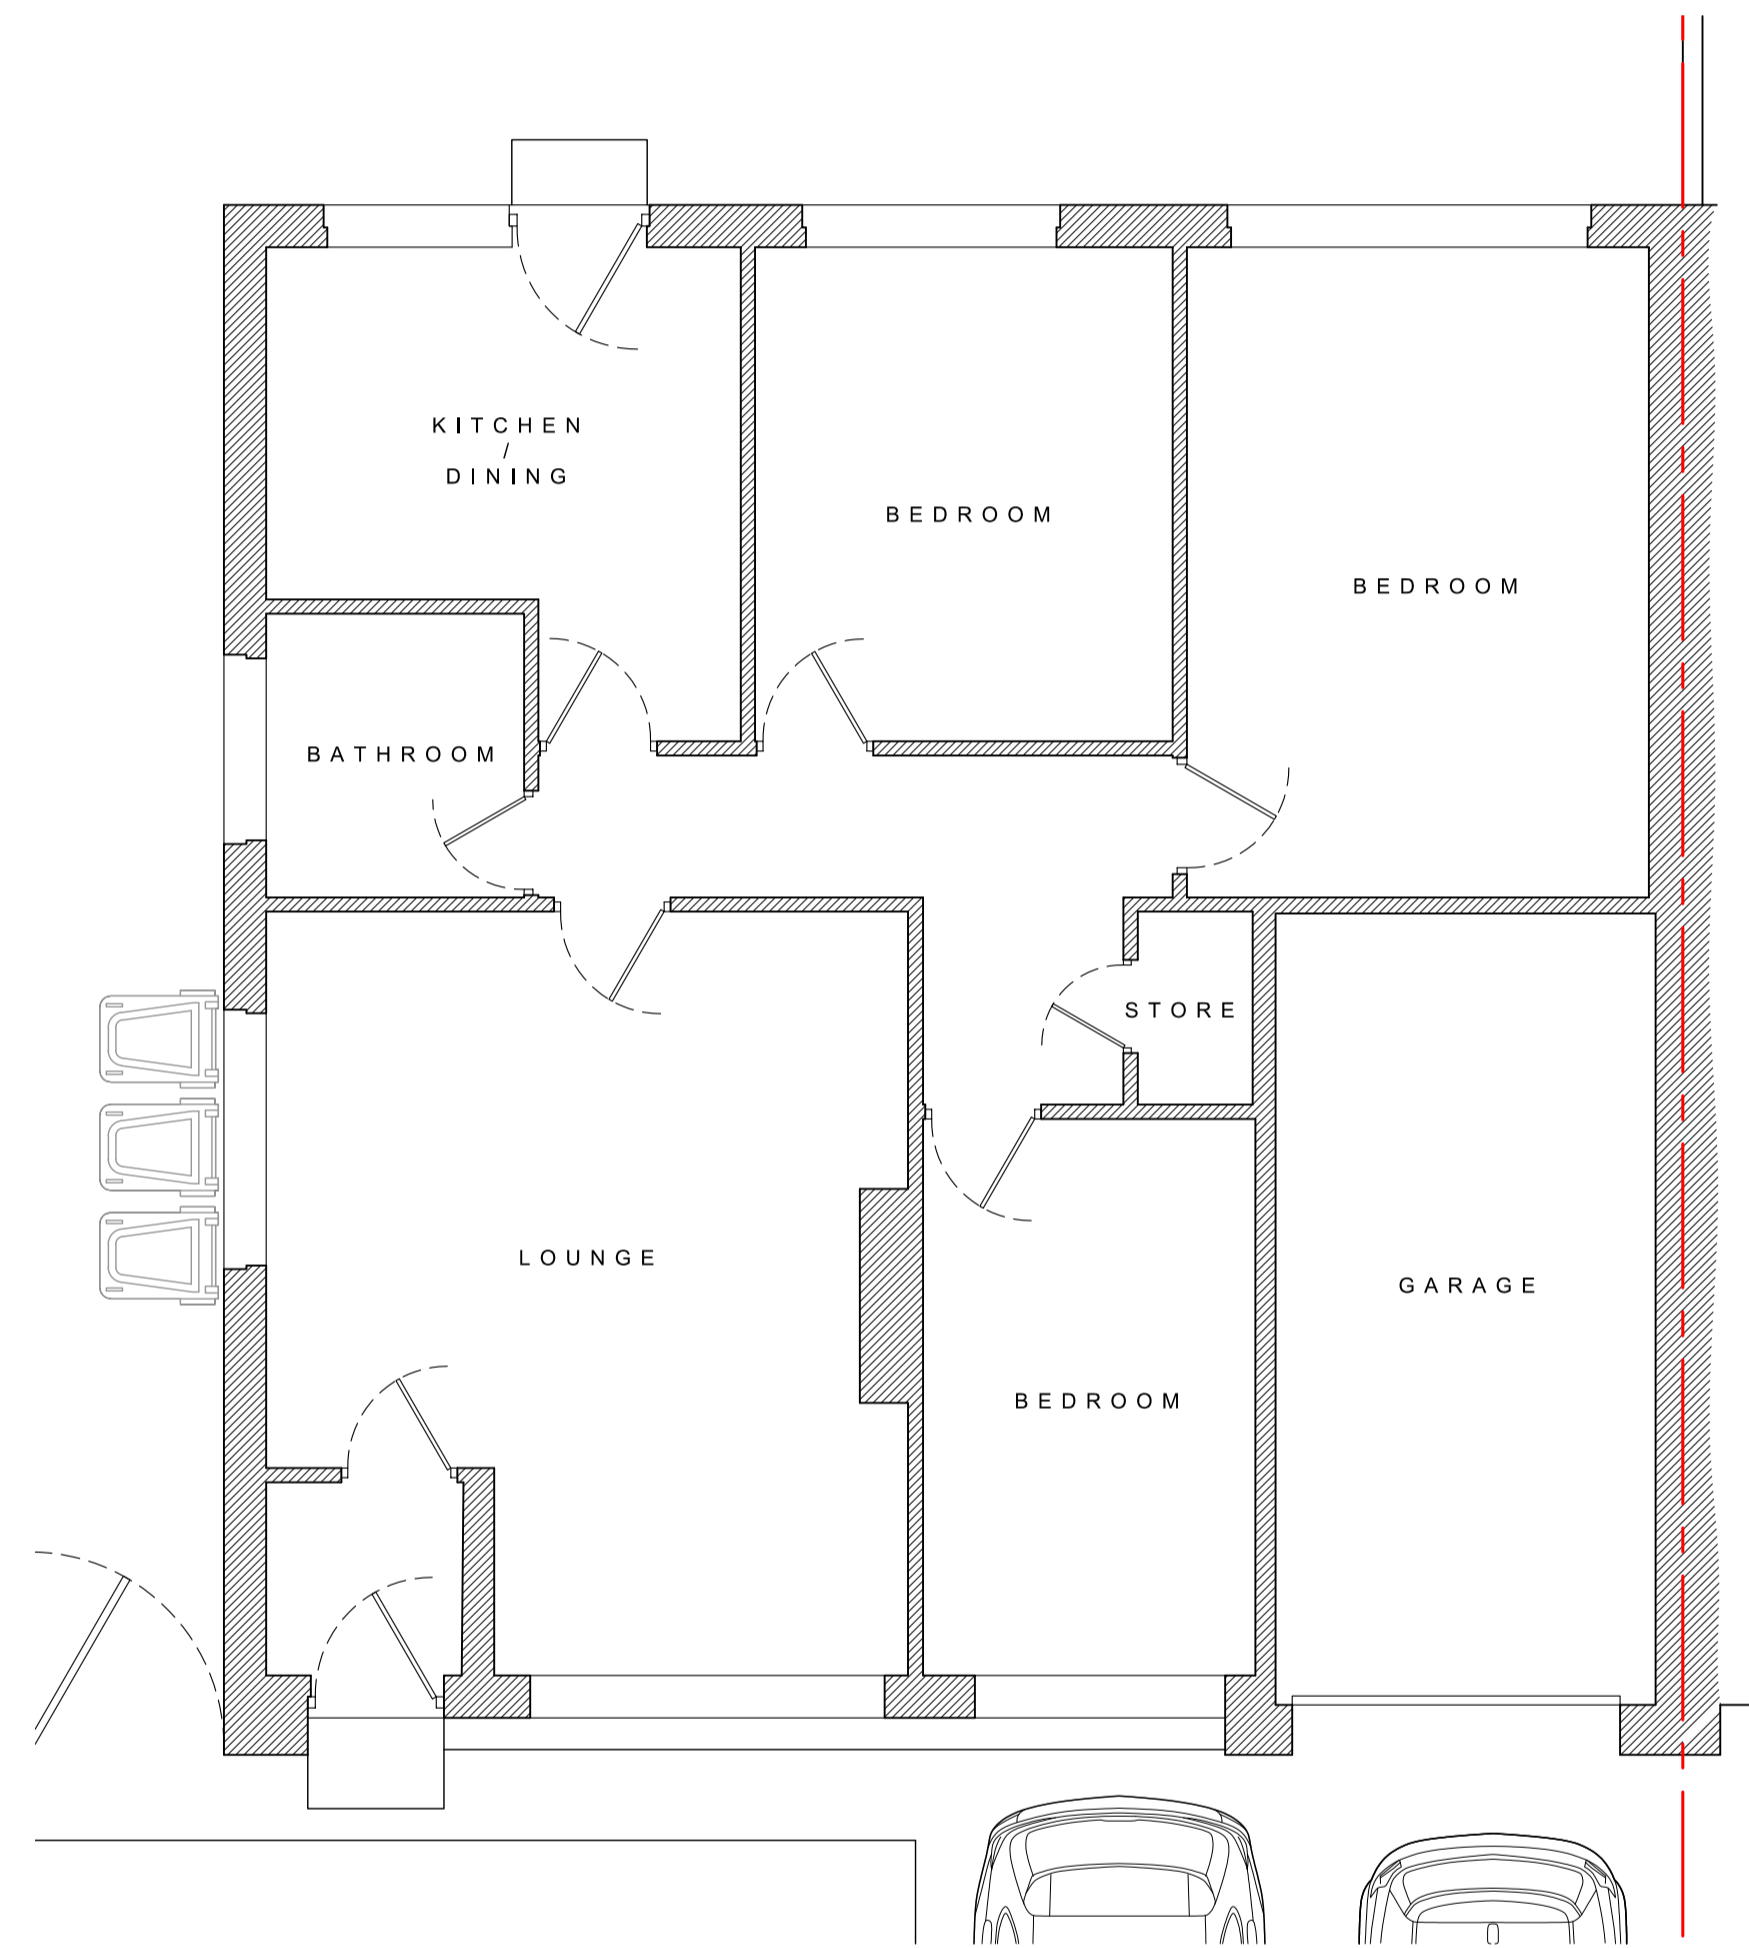

EXISTING GROUND-FLOOR PLAN
1:50

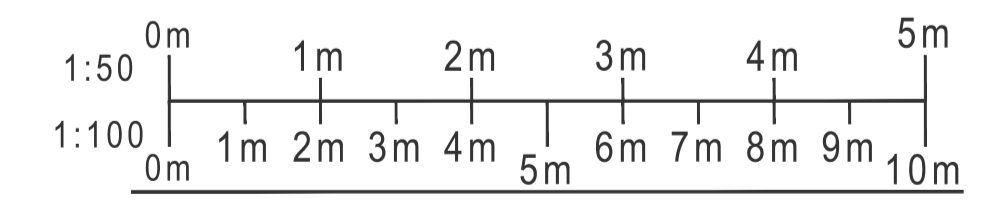

PROJECT
5 KEEPERS HEY,
THORNTON-CLEVELEYS,
FY5 2HL

EXISTING PLANS

| DRAWING NO. | REV. | DRAWN |
|-------------------------|----------------|--------|
| 24017_100 | - | J. A-H |
| DATE | SCALE | |
| 06/03/2024 | 1:50/100 @ A1 | |
| W abbotthull.co.uk | T 01253 846420 | |
| E info@abbotthull.co.uk | M 07725 005247 | |