



REVISIONS		
Date	Description	By

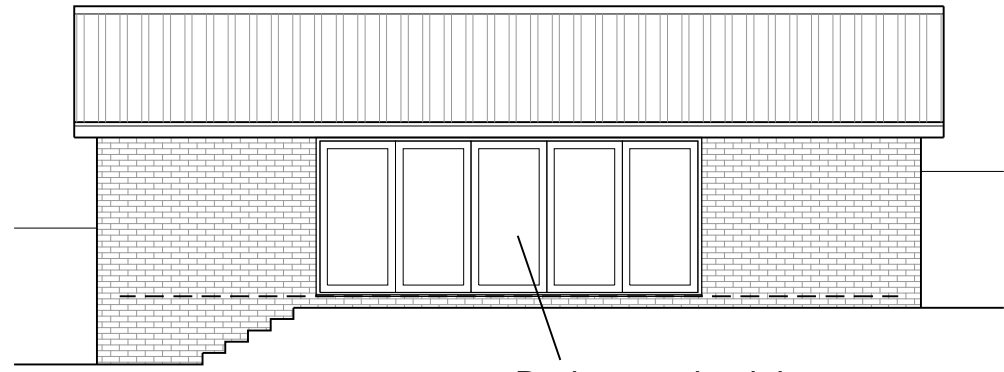


East Elevation

Dark grey aluminium framed bi-fold doors.

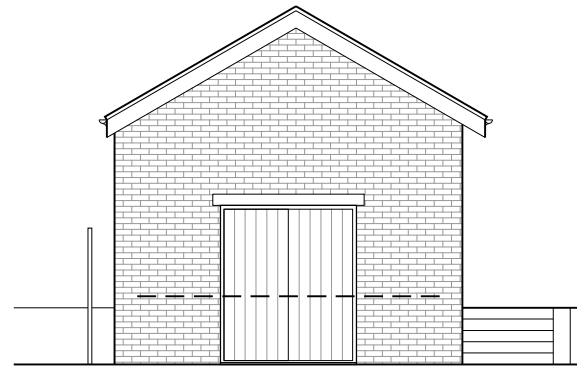


South Elevation

Dark grey flat profile interlocking roof tiles.

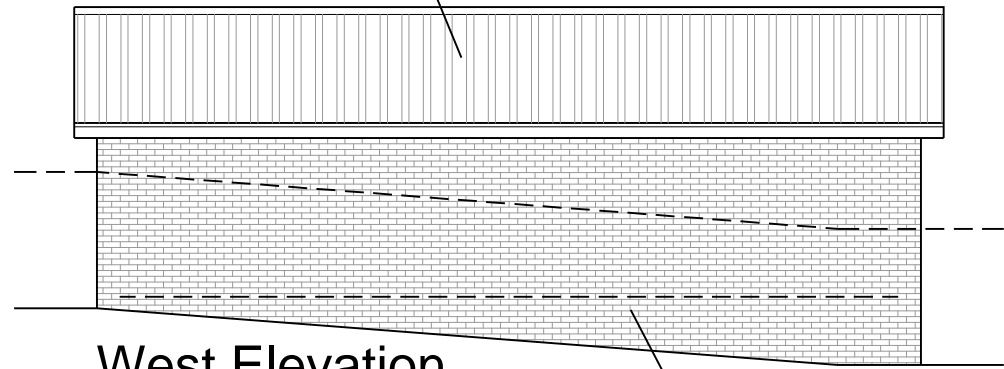


West Elevation

Buff multi facing brickwork.

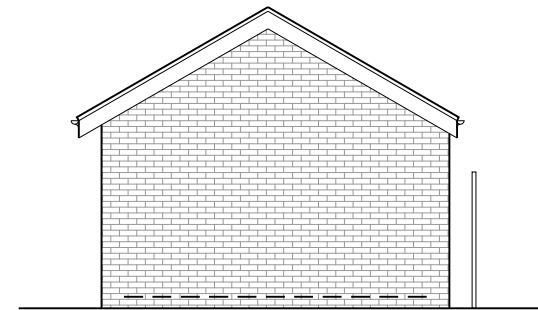


North Elevation

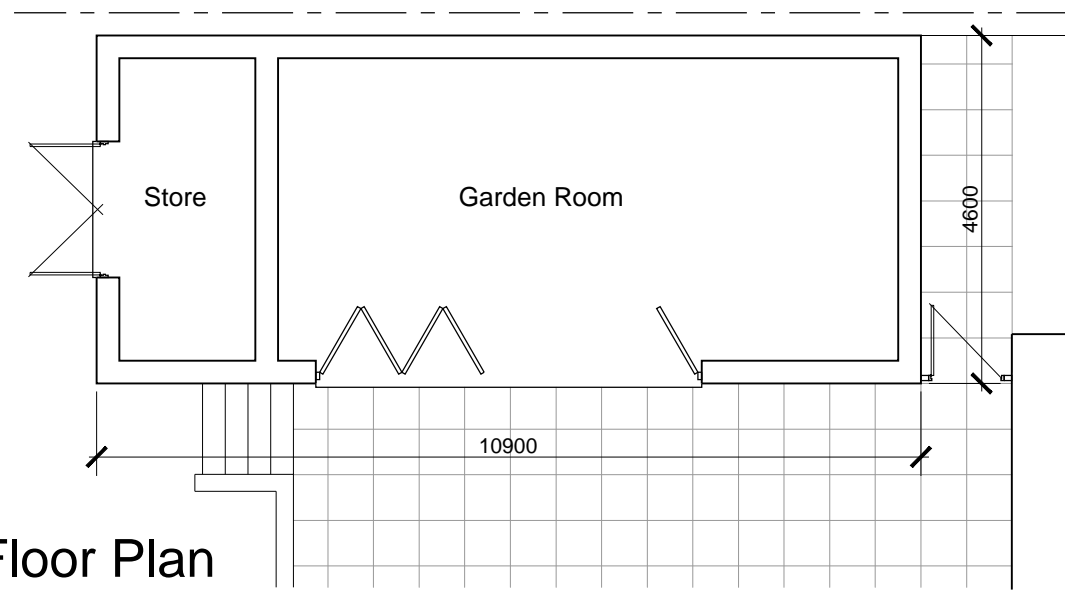

Ground Floor Plan

Scale 1:100

 

Seatswood Architects Ltd.
from concept to completion
 Seatswood, Seaton Road, Hornsea, East Yorkshire HU18 1BS
 T: 01964 634642 M: 07713591453 E: cdlinem@outlook.com

Client
Lucien Eid

Job Title
 Proposed Development of Land at Lapstone, The Leys
 Hornsea, East Yorkshire
 HU18 1ET

Scale @ AS	Date	Drawn by	Checked
1:100	09.10.23	CDE	-

Dwg. title
 Proposed Garden Room

PLANNING

Job No.	Dept.	Drawing No.	Rev.
LE/2310	A	007	P01