
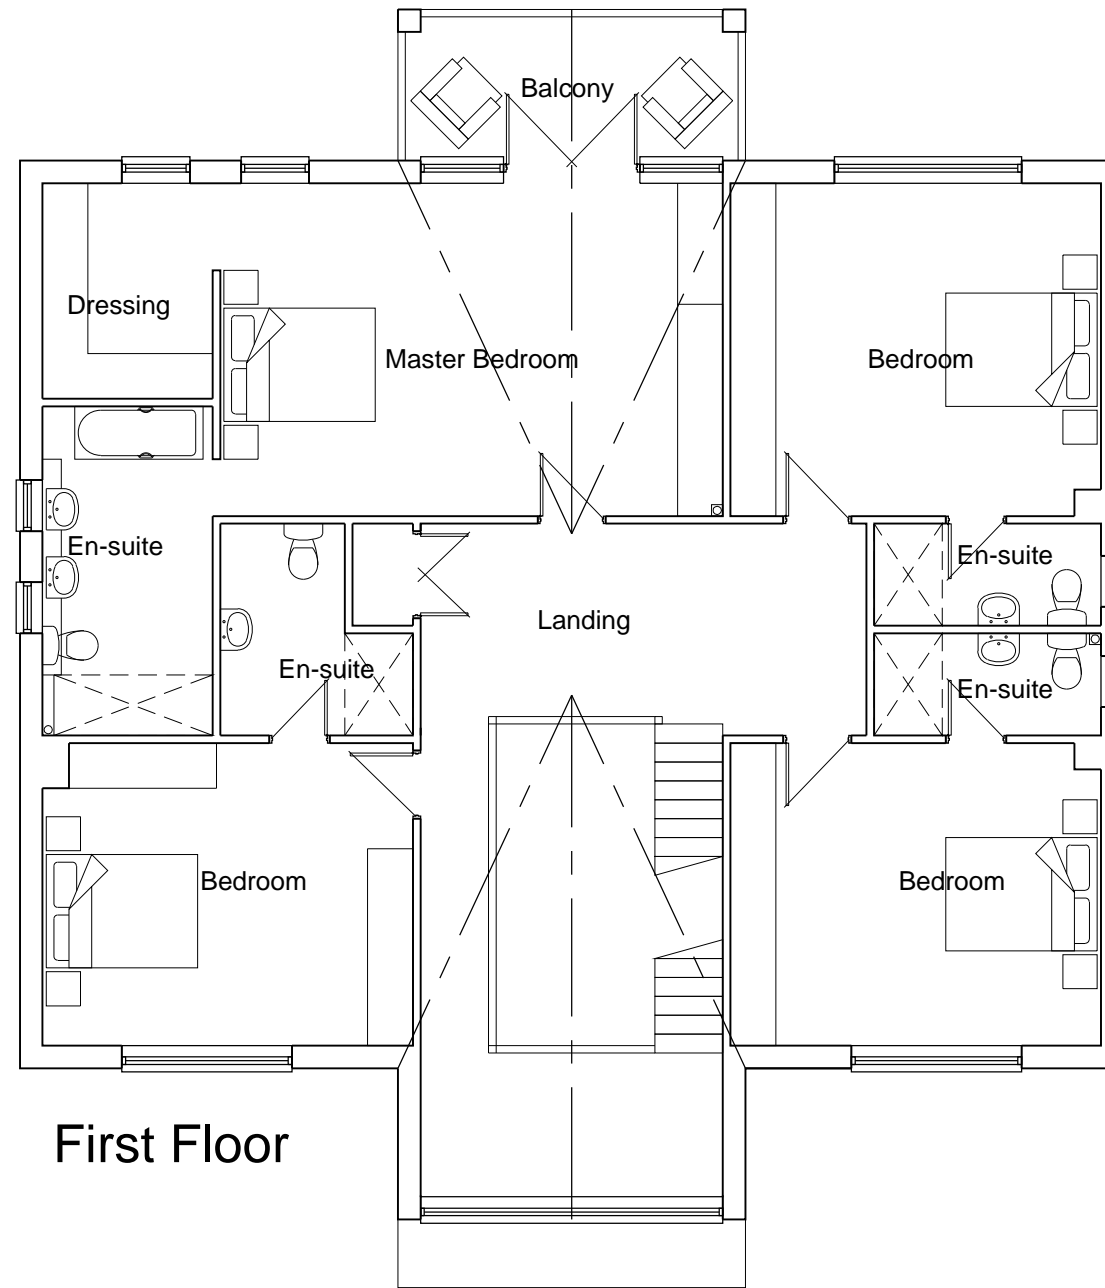
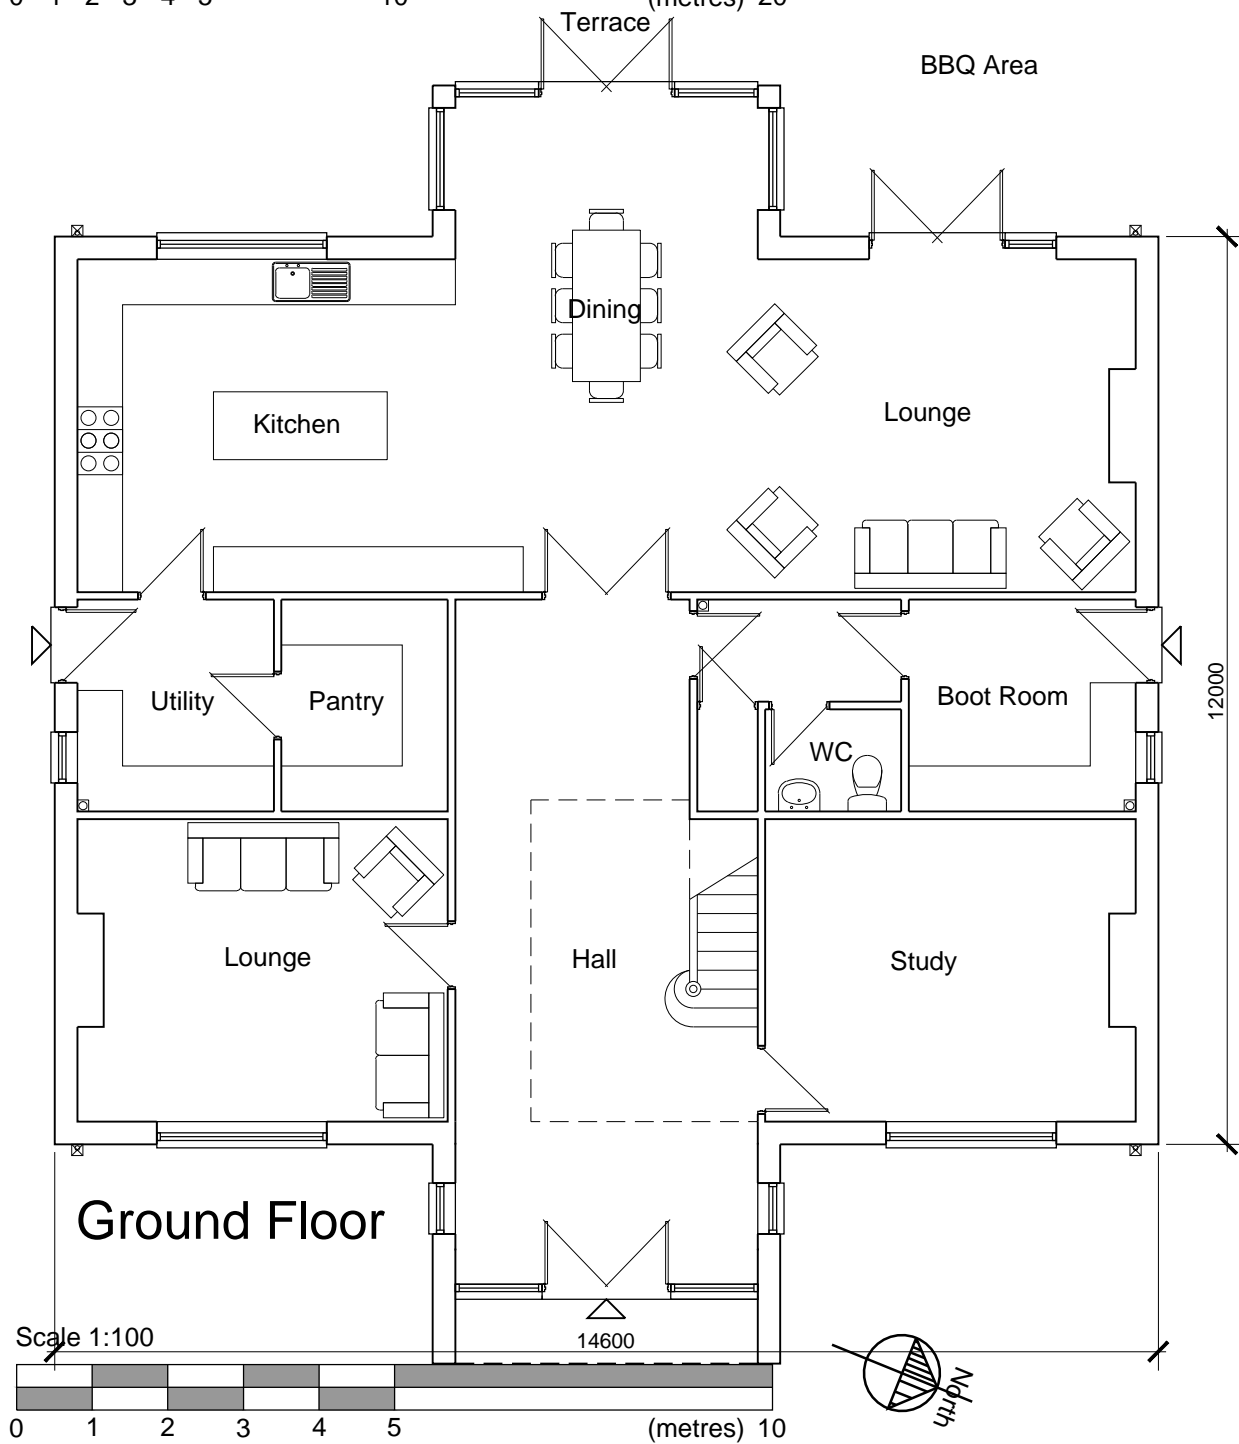
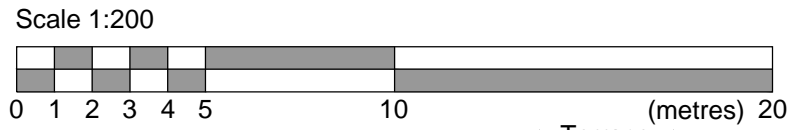


DO NOT SCALE FROM THIS DRAWING FOR CONSTRUCTION PURPOSES

REVISIONS		
Date	Description	By

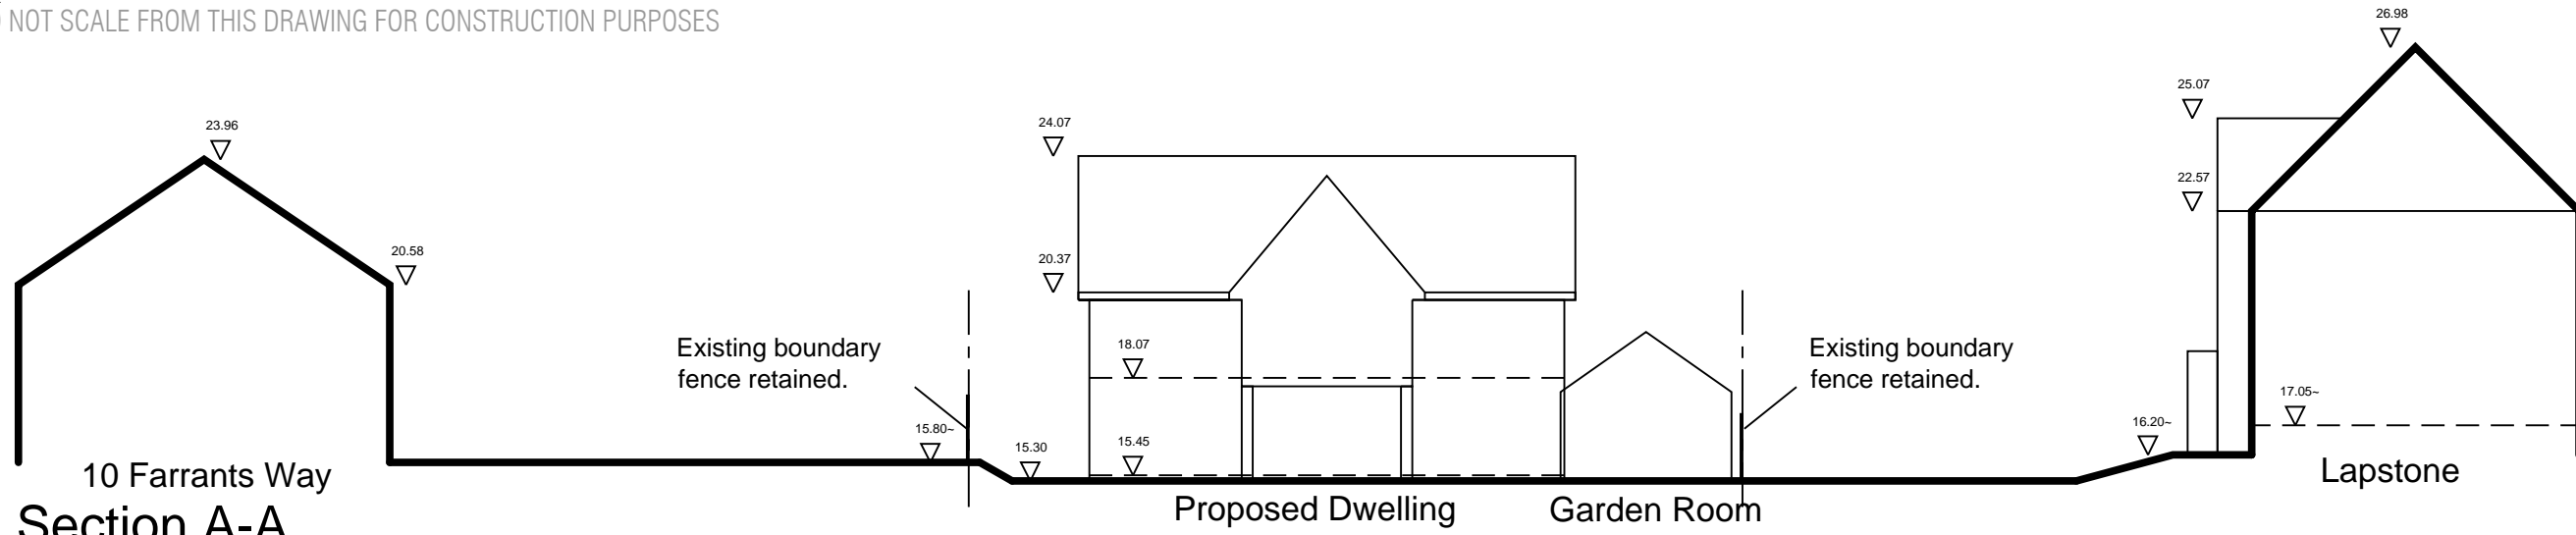

Seatswood Architects Ltd.
from concept to completion

Seatswood, Seaton Road, Hornsea, East Yorkshire HU18 1BS
T: 01984 534842 M: 07713591453 E: colin@seatswood.co.uk

Client
Lucien Eid

Job Title
Proposed Development of Land at Lapstone, The Leys
Hornsea, East Yorkshire
HU18 1ET

Scale @ A3	Date	Drawn by	Checked
1:100/1:200	09.10.23	CDE	-

Dwg. title
Site Section and Floor Plans
As Proposed

PLANNING

Job No.	Dept.	Drawing No.	Rev.
LE/2310	A	004	P01