



REVISIONS		
Date	Description	By

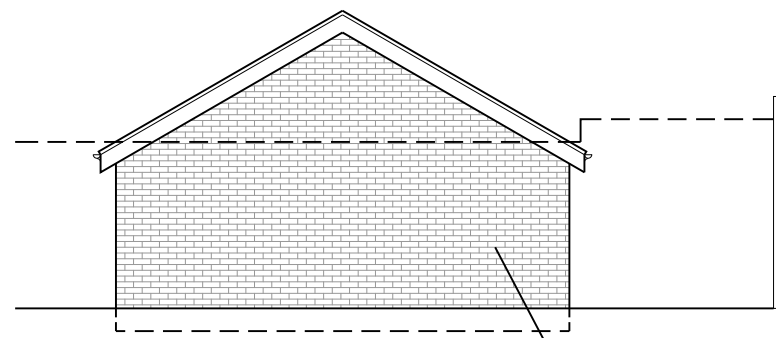

East Elevation


Buff multi facing brickwork.

Dark grey flat profile interlocking roof tiles.

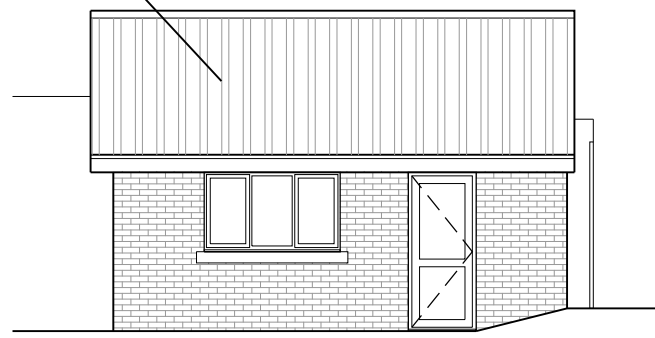


South Elevation

Dark grey flat profile interlocking roof tiles.

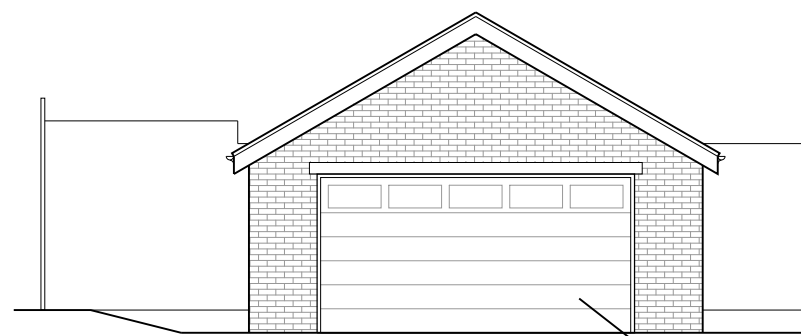


West Elevation

PCC aluminium garage doors

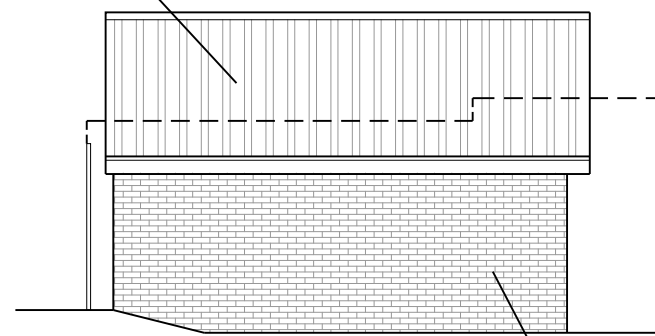



North Elevation

Buff multi facing brickwork.

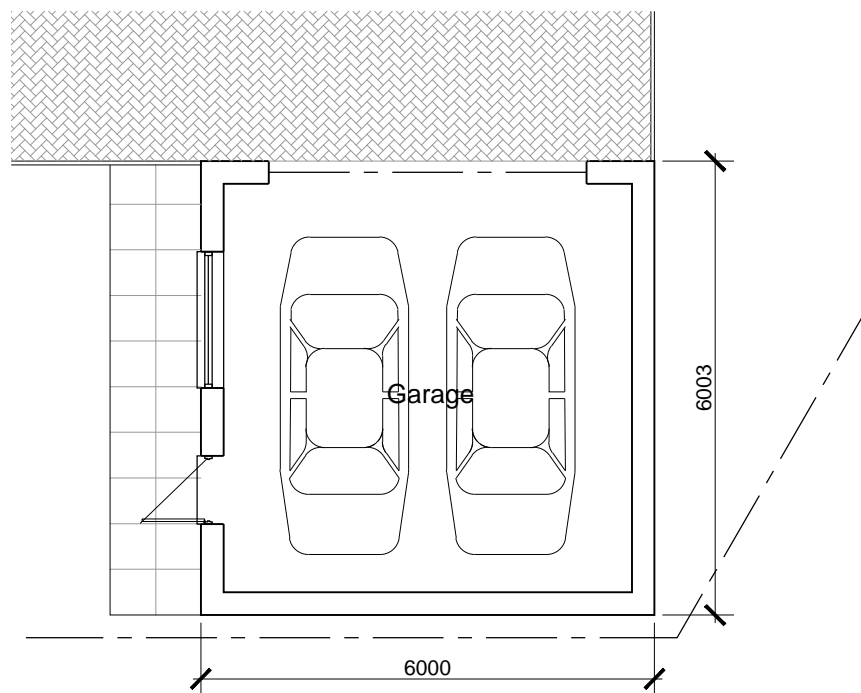

Ground Floor Plan

Scale 1:100

  

Seatswood Architects Ltd.
from concept to completion
 Seatswood, Seaton Road, Hornsea, East Yorkshire HU18 1BS
 T: 01964 534642 M: 07713591453 E: cclinembleton@outlook.com

Client
Lucien Eid

Job Title
 Proposed Development of Land at
 Lapstone, The Leys
 Hornsea, East Yorkshire
 HU18 1ET

Scale @ AS	Date	Drawn by	Checked
1:100	09.10.23	CDE	-

Dwg. title
 Proposed Double Garage

PLANNING

Job No.	Dept.	Drawing No.	Rev.
LE/2310	A	008	P01