





REVISIONS		
Date	Description	By

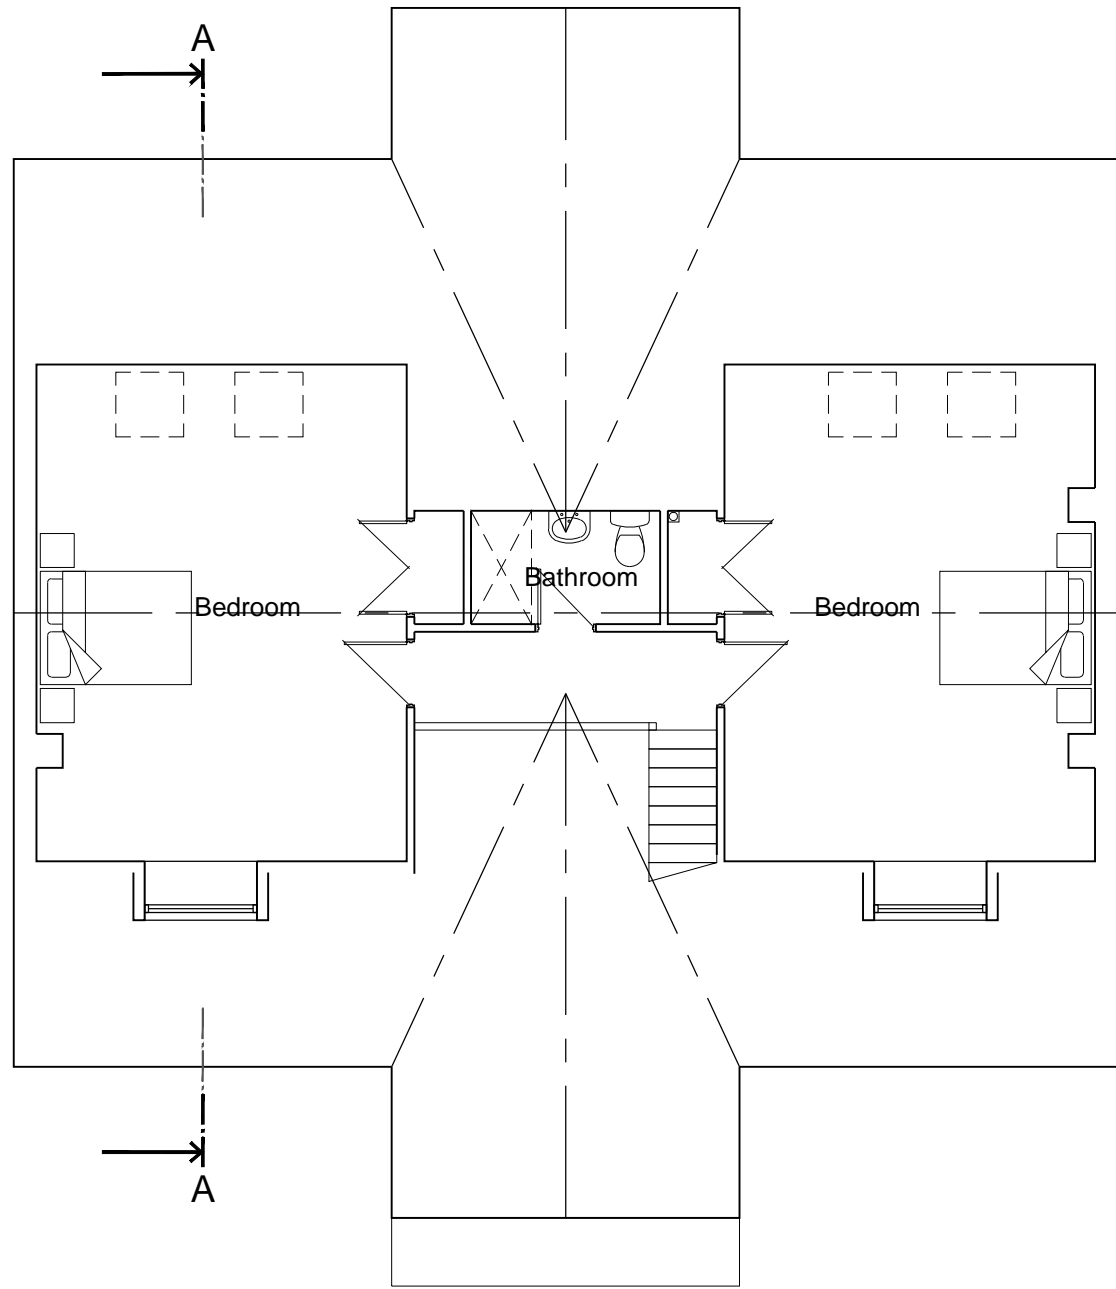

Second Floor

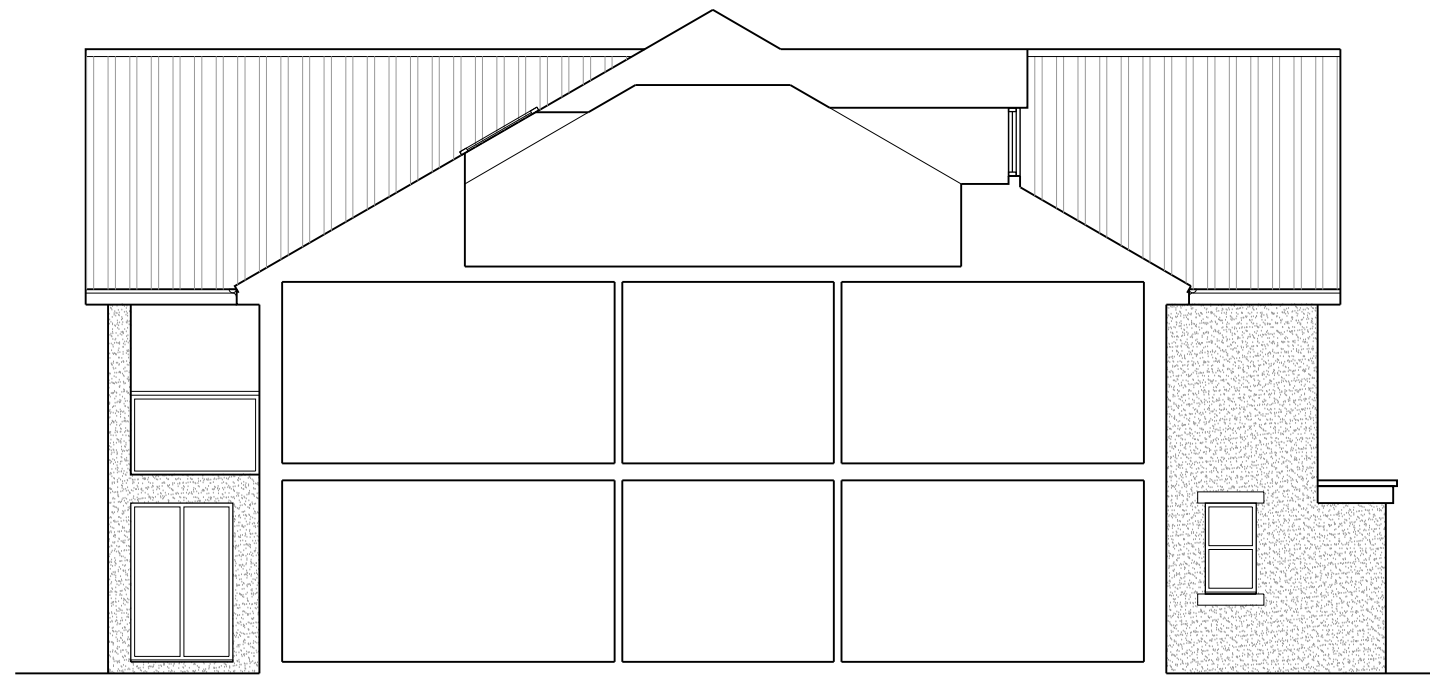

Section A-A

 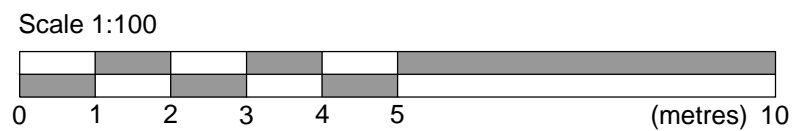

Seatswood Architects Ltd.
from concept to completion
 Seatswood, Seaton Road, Hornsea, East Yorkshire HU18 1BS
 T: 01984 534842 M: 07713591453 E: cdlinem@seatswood.co.uk

Client
Lucien Eid

Job Title
 Proposed Development of Land at
 Lapstone, The Leys
 Hornsea, East Yorkshire
 HU18 1ET

Scale @ AS	Date	Drawn by	Checked
1:100	09.10.23	CDE	-

Dwg. title
 Second Floor Plan and Section
 As Proposed

PLANNING

Job No.	Dept.	Drawing No.	Rev.
LE/2310	A	006	P01