


Please Note:
 These plans must not be acted upon until the appropriate
 Planning and Building Regulation approvals have been granted.
 Should the works be undertaken prior to the above approvals
 being in place, it is done so entirely at the clients own risk.


GENERAL NOTES:
 Check and verify all dimensions prior to
 commencement of work.
 This drawing should be read in conjunction with all
 other contract documents including those by other
 consultants.
 The survey information shown this drawing is based
 on a survey prepared by a third party and CDS Ltd
 accepts no responsibility for the accuracy or
 completeness of the survey. Any discrepancies to be
 reported to CDS Ltd immediately.
 This drawing is copyright of and shall remain the
 property of: Creative Design and Structure Ltd

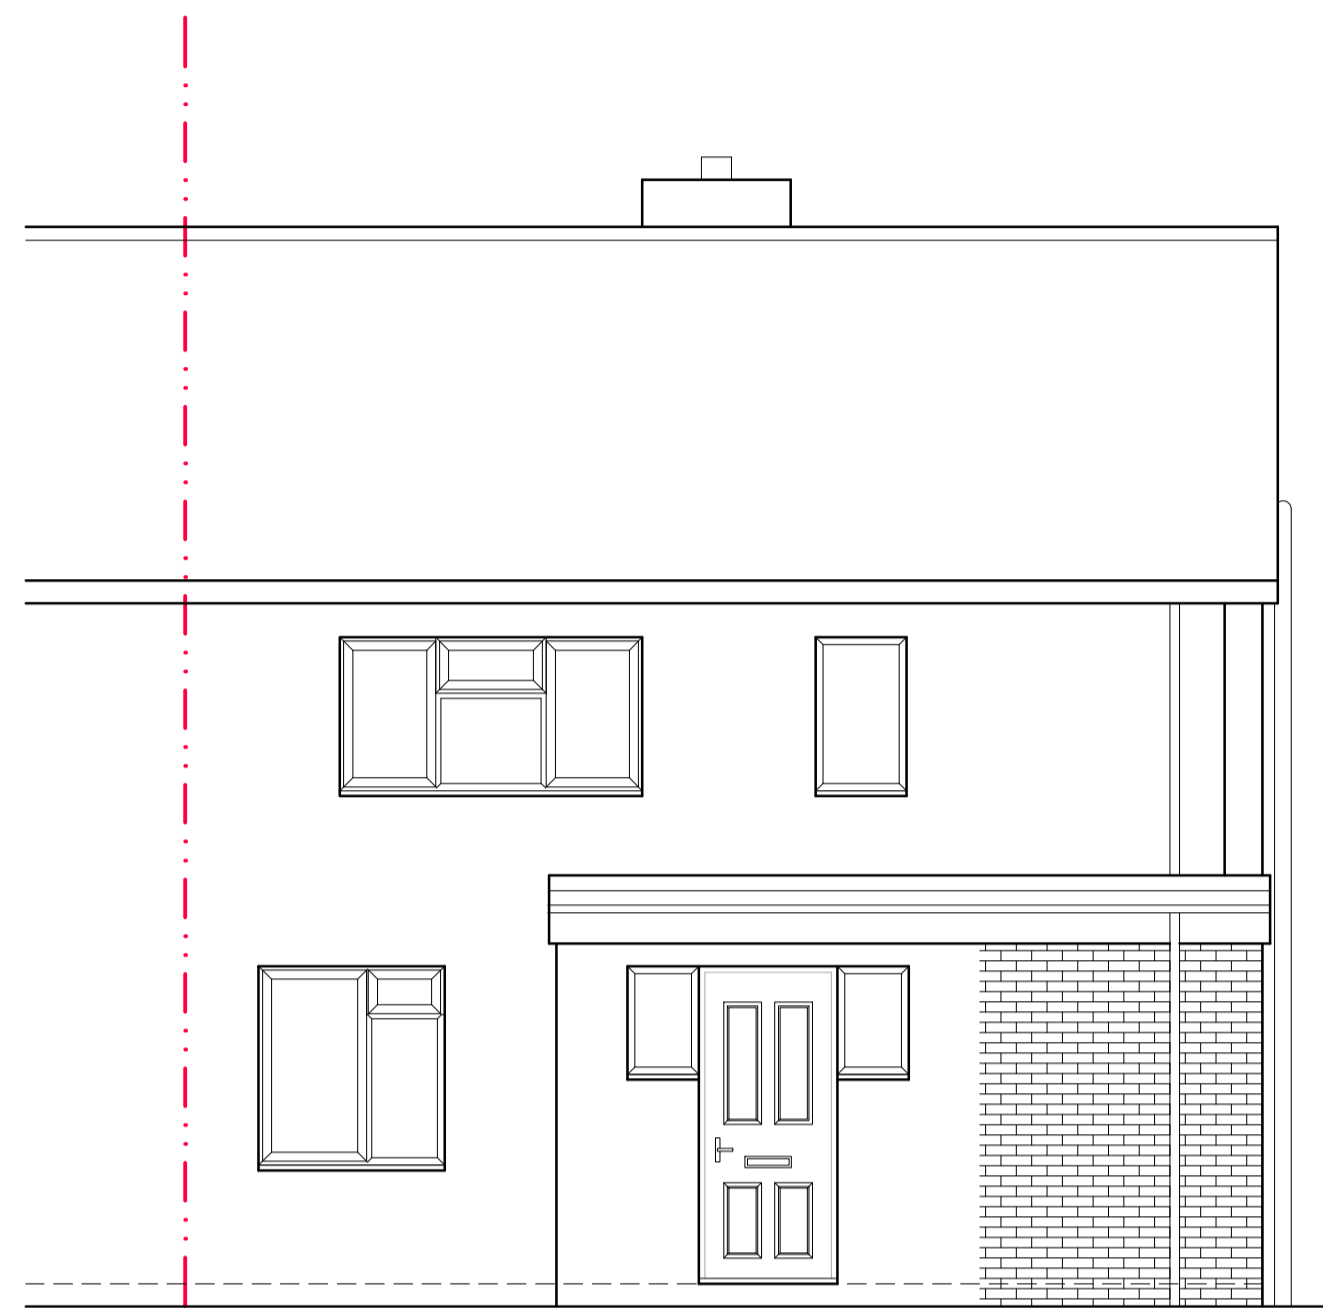


PROPOSED FRONT ELEVATION




PROPOSED SIDE ELEVATION

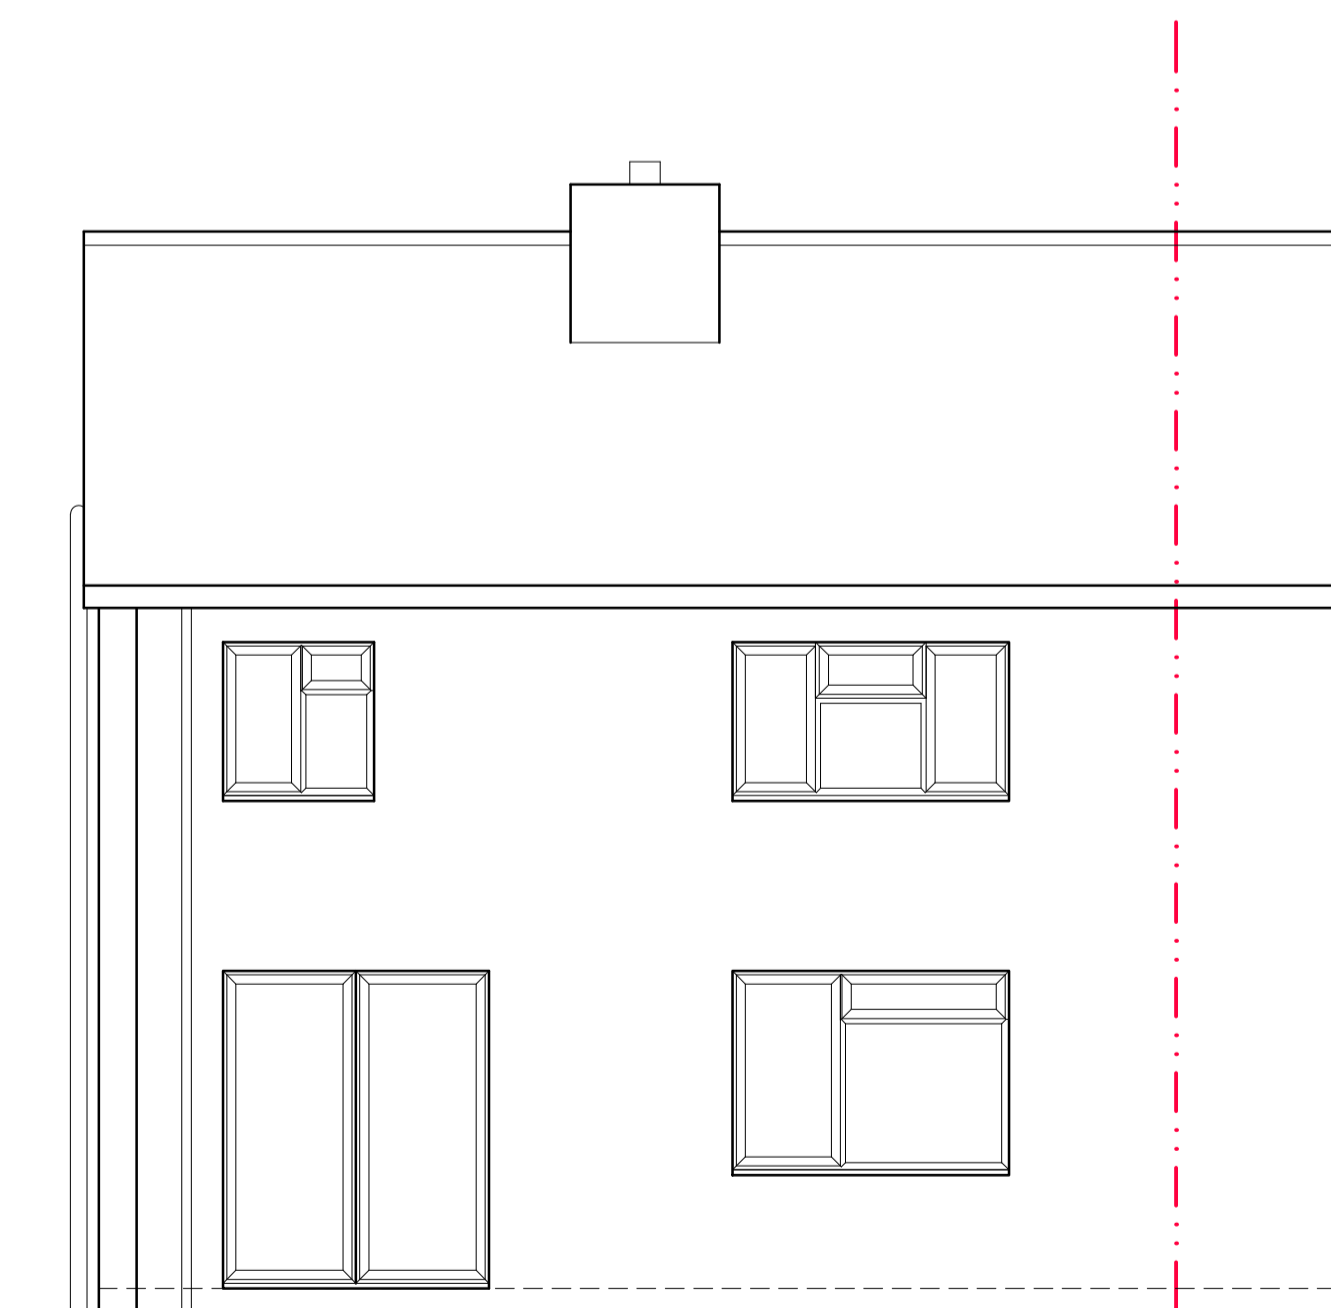

PROPOSED REAR ELEVATION

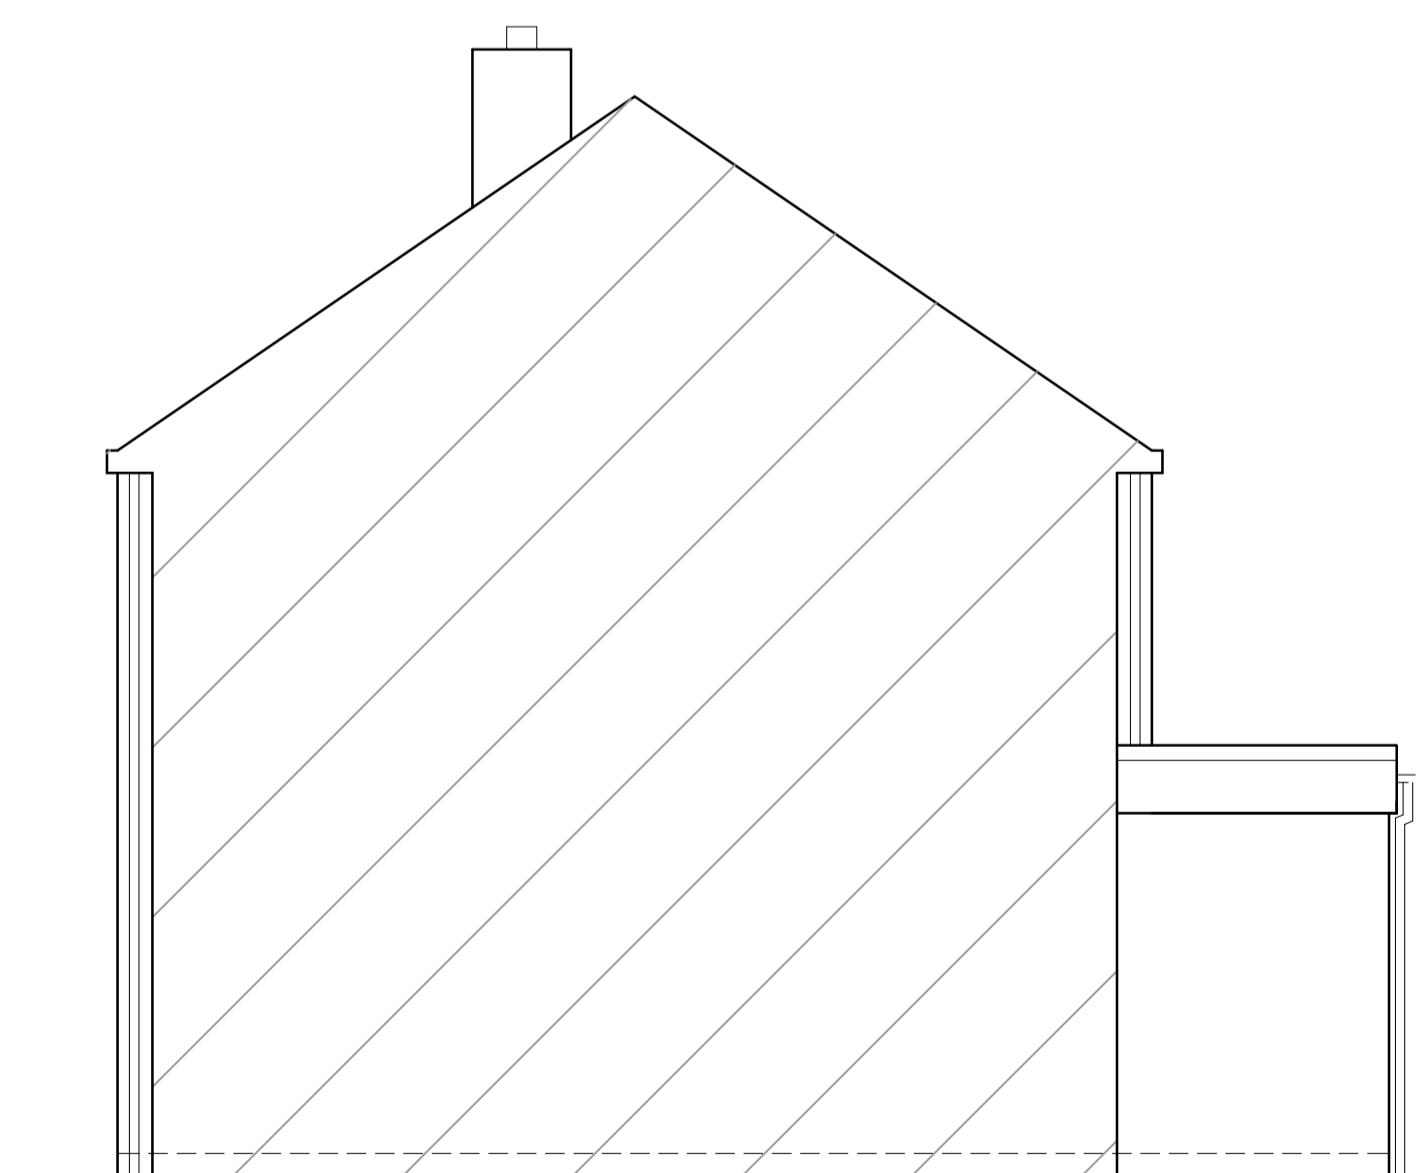

PROPOSED SIDE ELEVATION

Status	PLANNING.
Project	38 QUEENSWAY MAIDENHEAD SL6 7SD
Drawing Title	PROPOSED ELEVATIONS
 CREATIVE DESIGN & STRUCTURE LTD <small>Hendon House, Newnton Rd, Henley-on-Thames, RG9 1HG T:01491 411922 W: www.creative-design-and-structure.co.uk</small>	
Drawn	NJ
Date	FEB 2024
Drawing No.	00824-05
Scale	1:50@A1; 1:100@A3
Rev.	