



**EXISTING ROOF PLAN**  
SCALE= 1:200

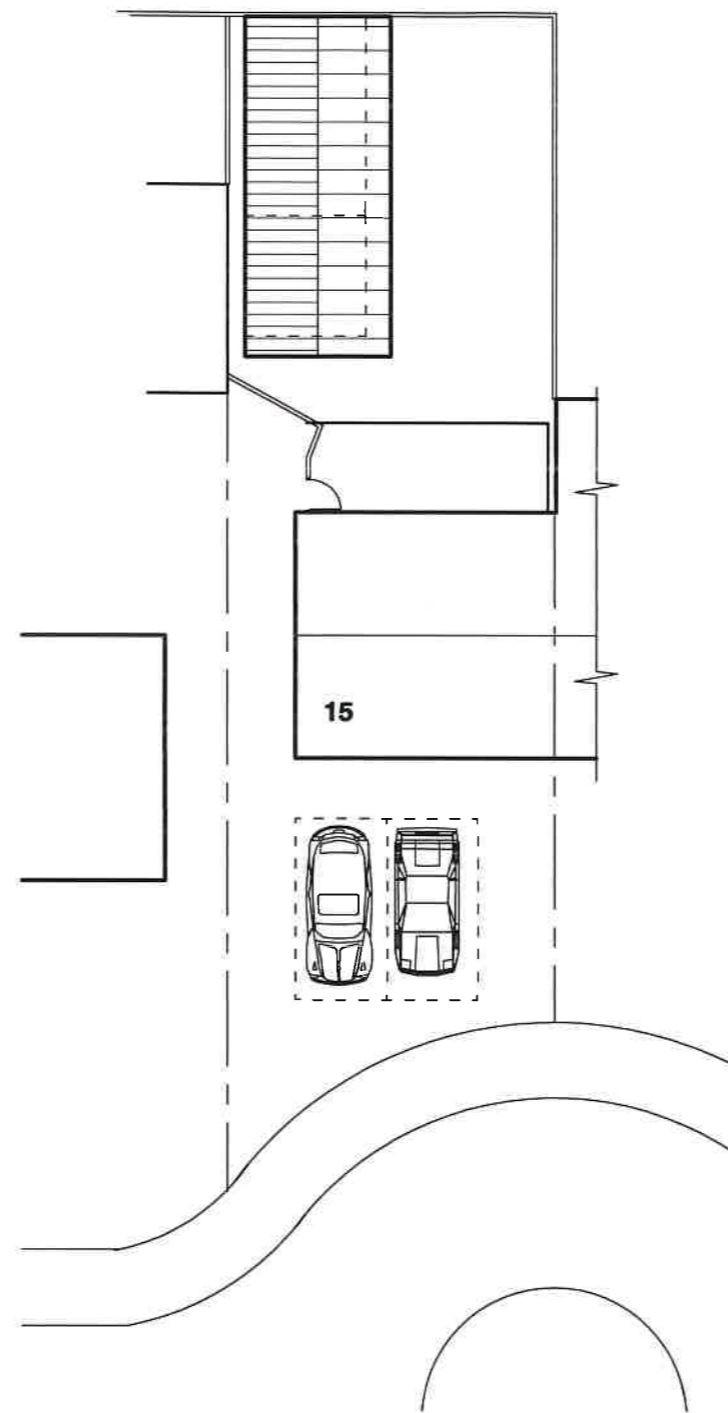

**SITE PLAN**  
SCALE= 1:200

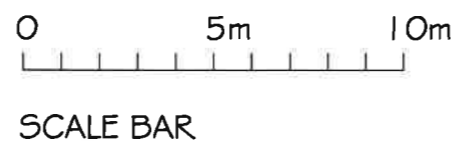

**SITE LOCATION PLAN**  
AREA 2 HA  
SCALE: 1:1250 on A4  
CENTRE COORDINATES: 488590 , 182402



Supplied by Streetwise Maps Ltd  
www.streetwise.net  
Licence No: 100047474  
19:49:37 08/03/2024

**LOCATION PLAN**  
SCALE= 1:1250



SCALE BAR

<b>K A ARCHITECTURAL DRAWING SERVICES</b> 141 LANGLEY ROAD, SLOUGH SL3 7DZ TEL/FAX 01753 541 824, MOBILE 07939213221			
<b>Job</b> 15 Pearce Road, Maidenhead Garage Conversion		<b>Date</b> Revisions	
<b>Client</b> Mr Abid Rashid			
<b>Drawing</b> Site and Location Plans			
<b>Date</b> March 2024	<b>Scale</b> As Shown	<b>Dep. No</b> 2038/1	