



1 Existing Roof
1 : 100

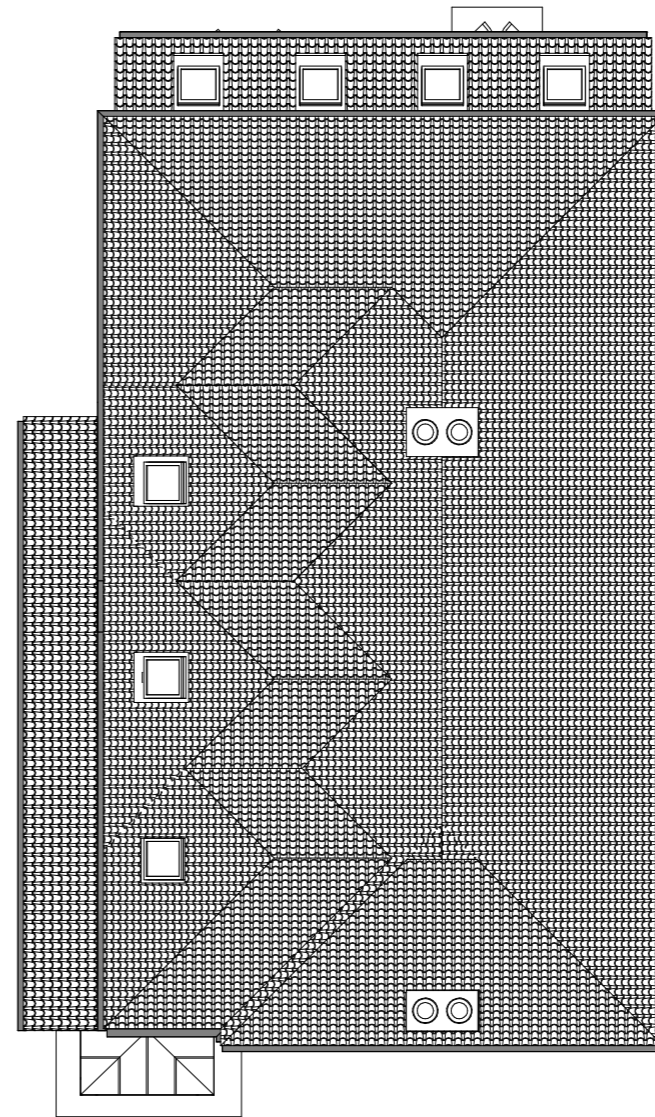

2 Proposed Roof
1 : 100

 

VISUAL SCALE 1:100 @ A3

LANGLEY
Planning & Design

Copse Farm House, Brookshill Drive, Harrow, HA3 6SB

www.LangleyPlanning.co.uk info@LangleyPlanning.co.uk

Mr & Mrs Sibson

16 Abbots Road Abbots
Langley WD5 0AZ

Proposed Roof Plans

Project number 5634586

Date 11/23

Drawn by Author

Checked by Checker

P105

Scale 1 : 100 @ A3