




EXISTING GROUND FLOOR PLAN (scale 1:100 @ A1)

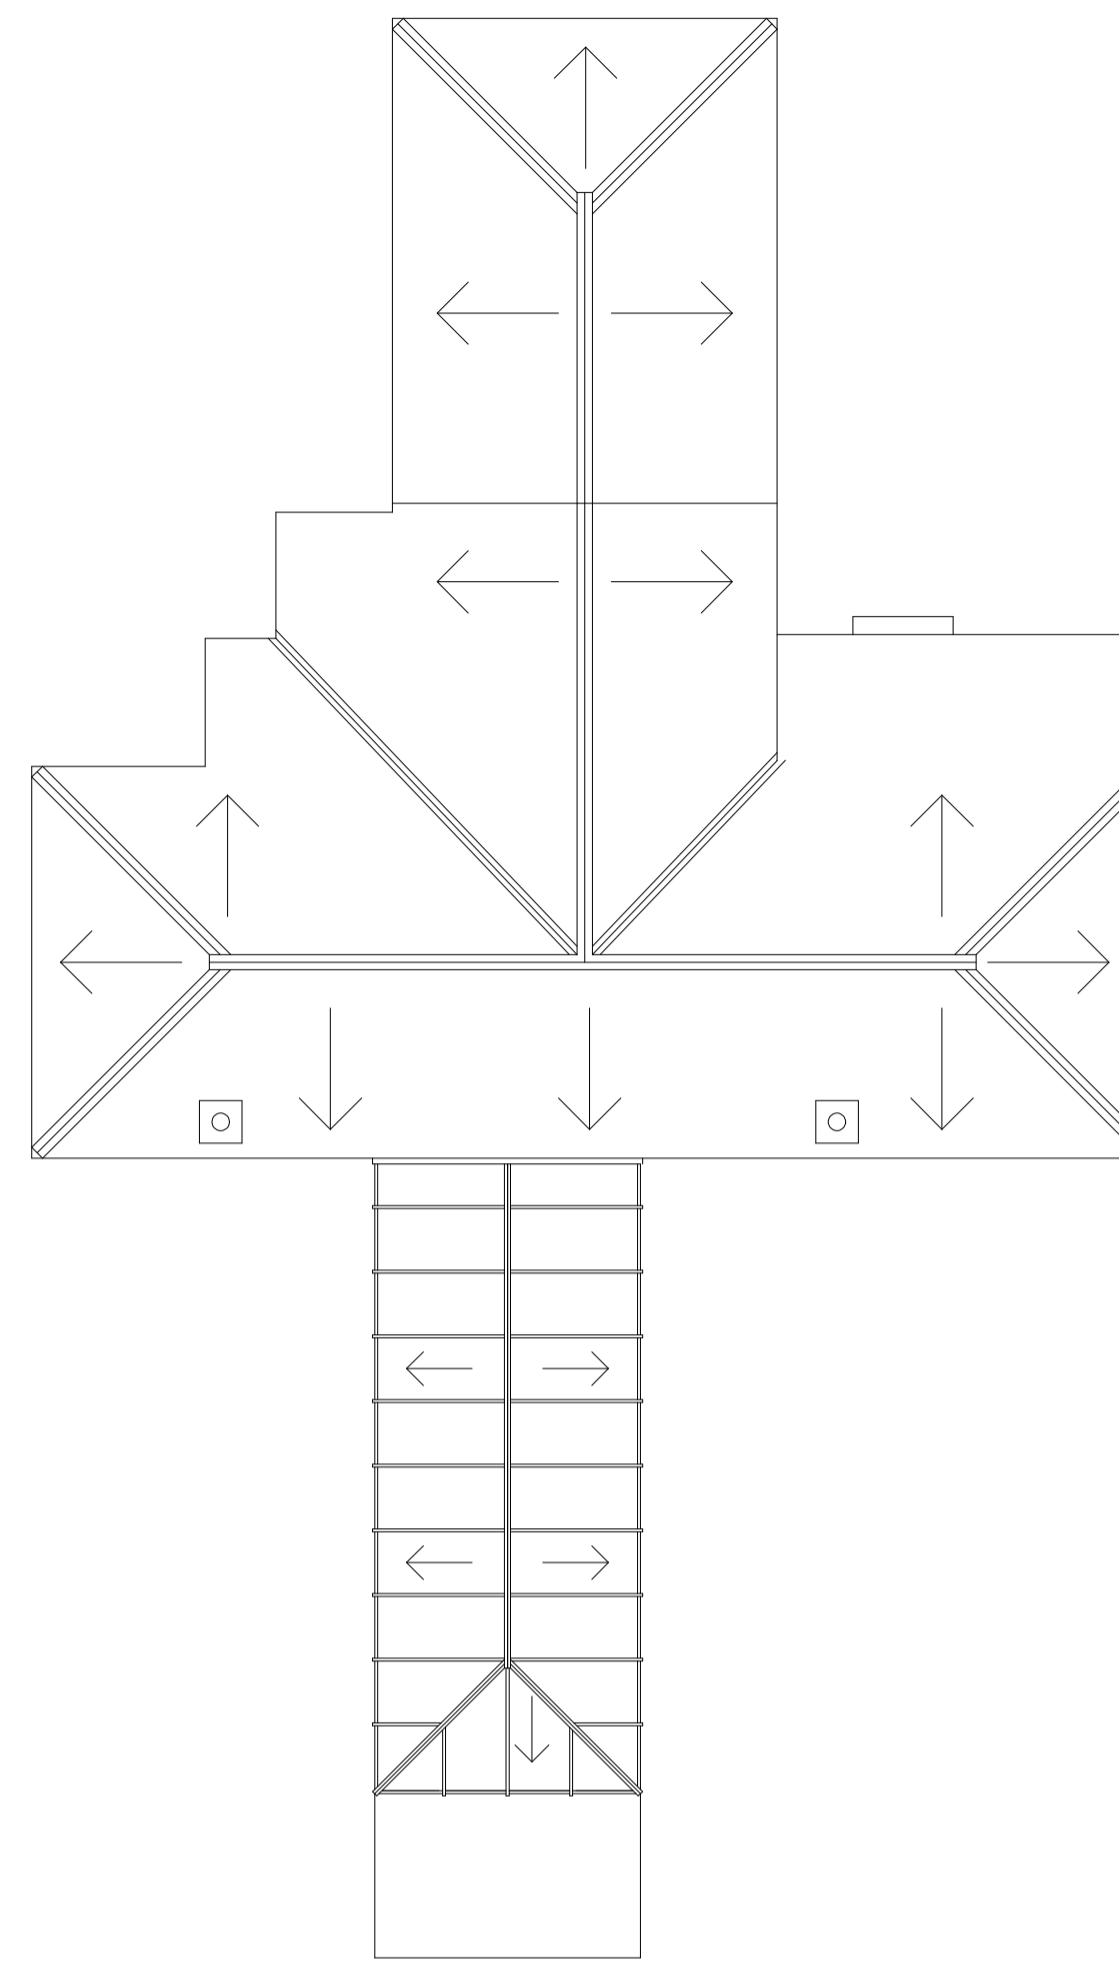

POTENTIAL GROUND FLOOR PLAN B (scale 1:100 @ A1)

 

EXISTING NORTH ELEVATION (scale 1:100 @ A1)

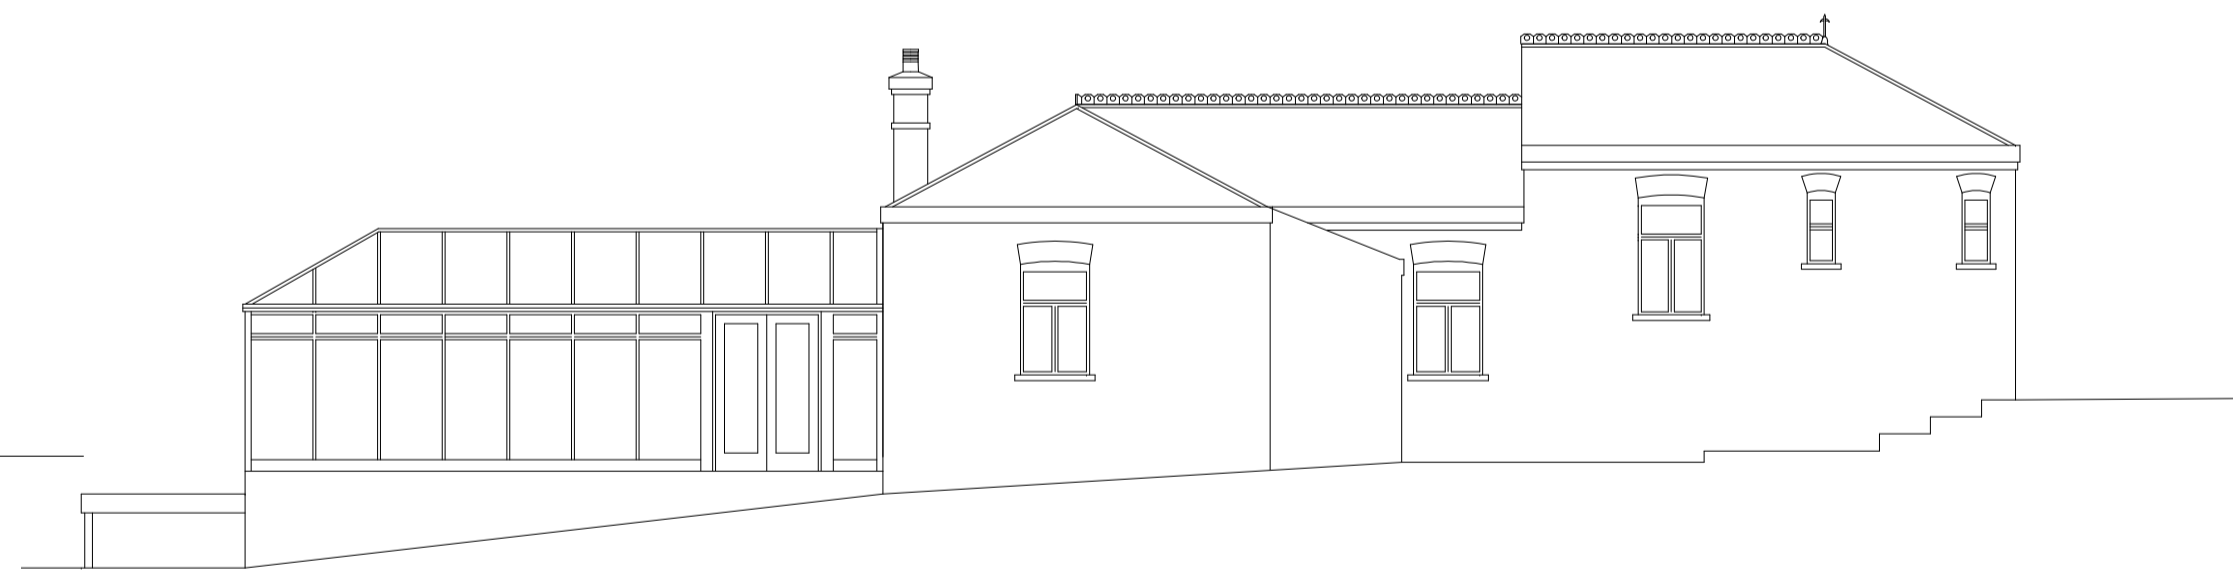

EXISTING EAST ELEVATION (scale 1:100 @ A1)



EXISTING SOUTH ELEVATION (scale 1:100 @ A1)



EXISTING WEST ELEVATION (scale 1:100 @ A1)



PLANNING

date	description	drawn	chckd	rev no

RLPSurveyors
 St Luke's House, 5 Walsworth Road, Hitchin, Herts, SG4 9SP
 Tel 01462 436318 email rlp@rlpsurveyors.co.uk www.rlp-surveyors.co.uk

client
 Mr and Mrs Bishop

project
 SILVER BIRCH, EAST LANE
 RESIDENTIAL EXTENSION.

title
 EXISTING
 PLANS / ELEVATIONS.

scale 1/100 @A1
drawing no 2337-SK-100
rev

© 2008 this drawing is copyright