




PROPOSED FRONT ELEV




PROPOSED REAR ELEVATION

KEY:


- * NO PART OF ROOFLIGHT
WILL BE MORE THAN 100mm
ABOVE TILES
- # SIDE WINDOWS FROSTED
GLASS OPENERS > 175mm
ABOVE FLOOR LEVEL

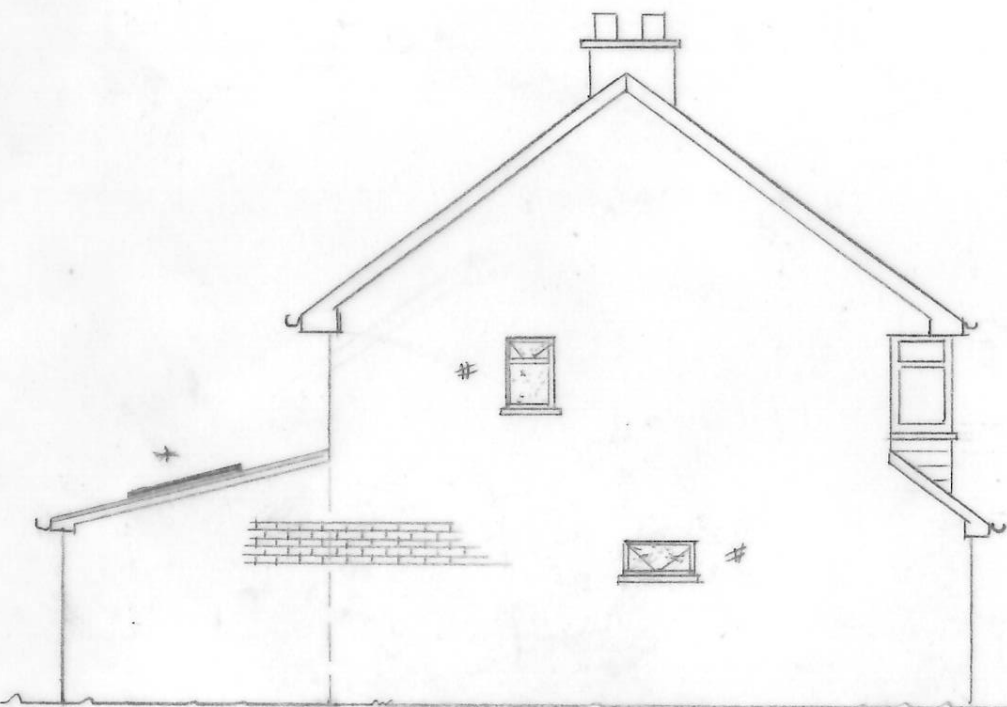

PROPOSED SIDE ELEVATION 1

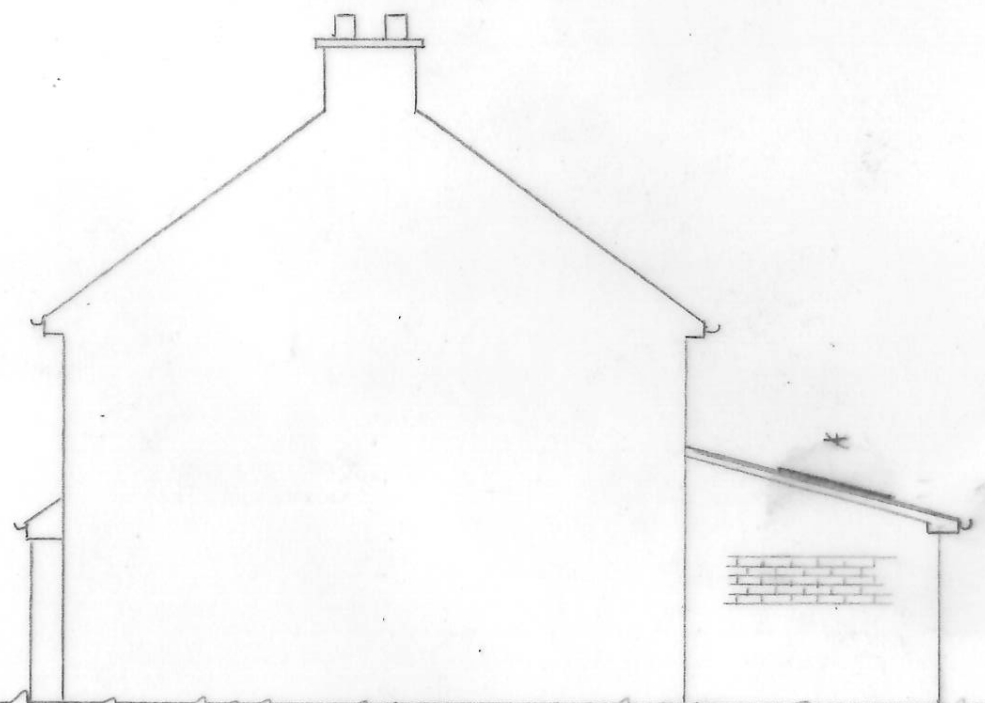

PROPOSED SIDE ELEVATION 2

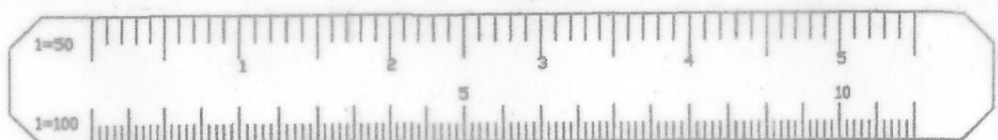

Rev:	Date:	Details:
------	-------	----------

Drawing Status:
FOR PLANNING APPROVAL

© This drawing is the property and copyright of H Plans Ltd. and shall not, without written consent, be copied, reproduced or communicated to a third party.

H Plans Limited
Telephone Number: 07887 - 606742
E-Mail Address: hplansltd@hotmail.co.uk

Project:
32 EASTWICK CRESCENT
MILK END
RICKMANSWORTH

Client:
MR. PAUL RUSH

Drawing Title:
TWO STOREY SIDE + SINGLE
STOREY REAR EXT
PROPOSED ELEVATIONS

Scale: 1:100 Date: 07-03-24

Drawing No: 24/0799/08 Rev: