




EXISTING FRONT ELEVATION




EXISTING REAR ELEVATION



EXISTING SIDE ELEVATION 1

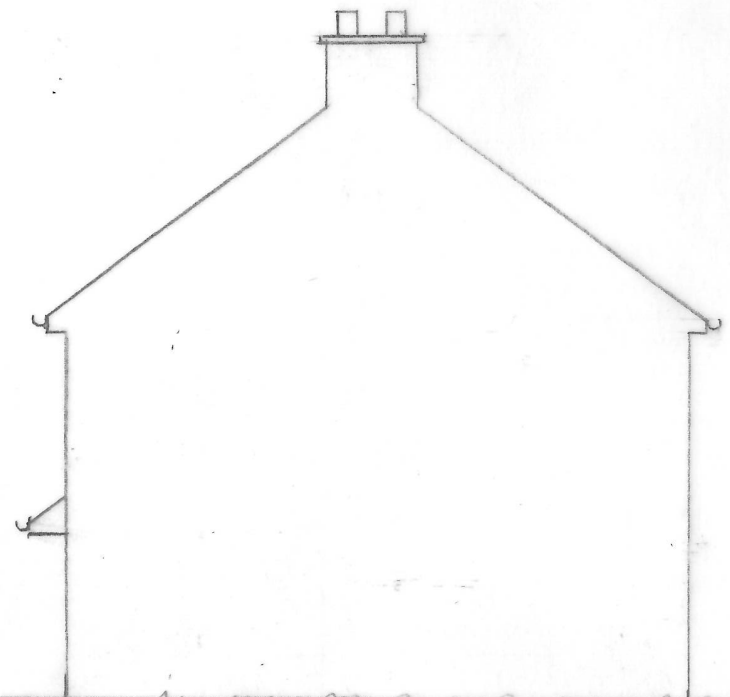

EXISTING SIDE ELEVATION 2

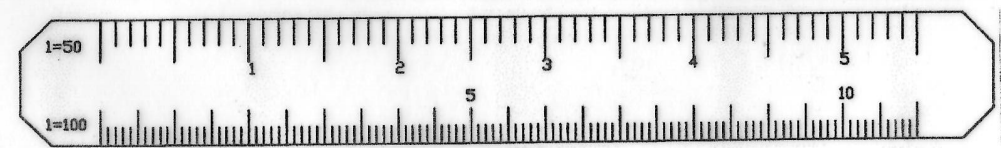

--	--	--

Rev:	Date:	Details:
------	-------	----------

Drawing Status:
FOR PLANNING APPROVAL

© This drawing is the property and copyright of H Plans Ltd. and shall not, without written consent, be copied, reproduced or communicated to a third party.

H Plans Limited
Telephone Number: 07887 - 606742
E-Mail Address: hplansltd@hotmail.co.uk

Project:
32 EASTWICK CRESCENT
MILL END
RICKMANSWORTH

Client:
MR. PAUL RUSH

Drawing Title:
TWO STOREY / SINGLE
STOREY EXTENSIONS
EXISTING ELEVATIONS

Scale: 1:100	Date: 23.01.24
--------------	----------------

Drawing No: 24/0733/05	Rev:
------------------------	------