


REAR ELEVATION

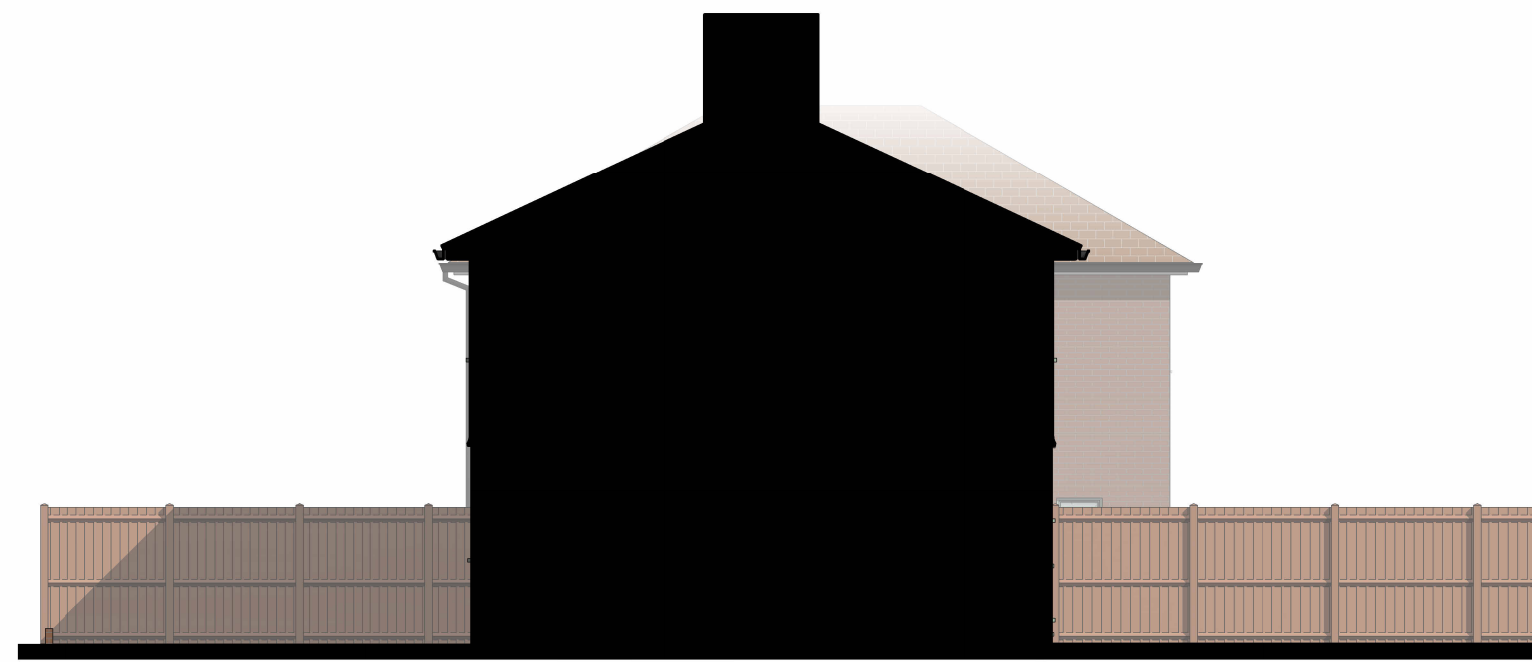


RIGHT ELEVATION



FRONT ELEVATION



LEFT ELEVATION

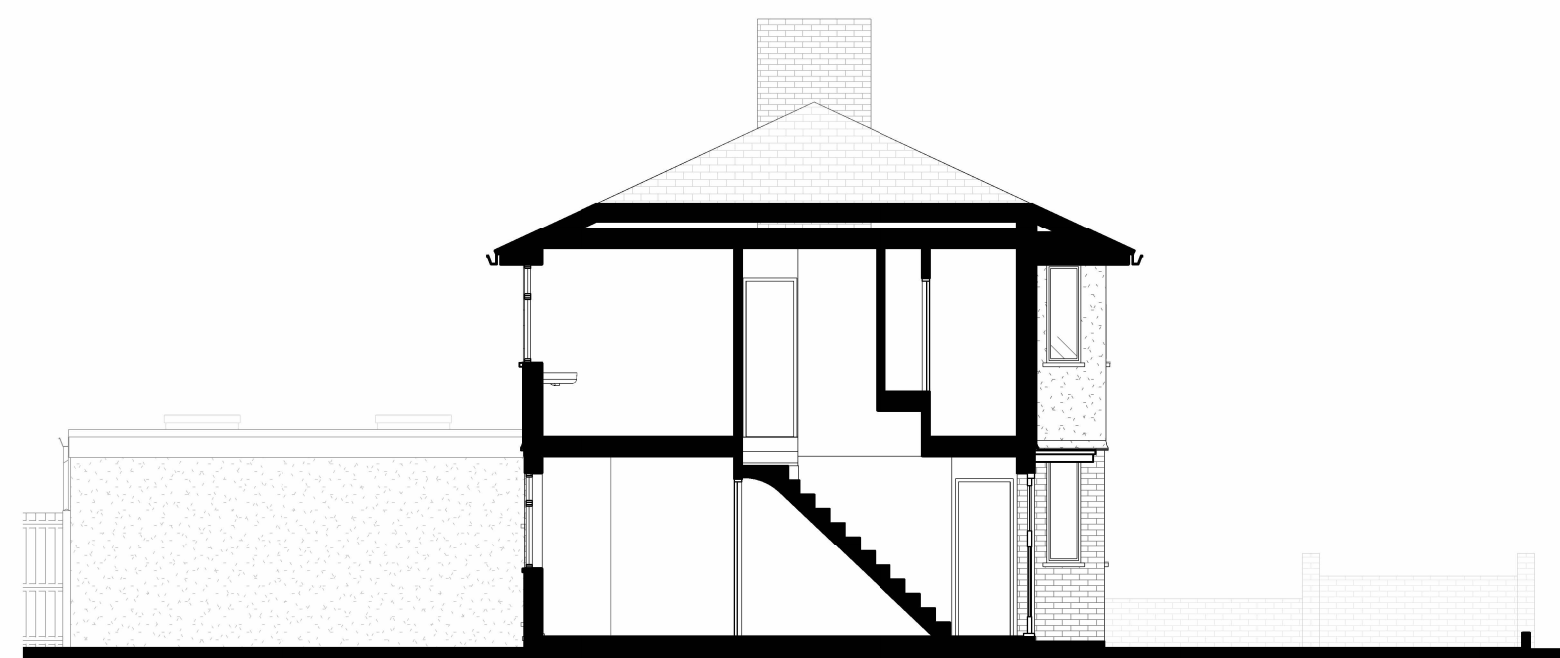

SECTION A



I am registered and regulated by ARB: <http://architects-register.org.uk/architect/079560G>

RUI COSTA, BA Arch
 ✉ architect.costa@gmail.com
 ☎ 07926133184



PROJECT	DATE	
HOUSEHOLD DEVELOPMENT	10/03/2024	
PROJECT ADDRESS	PROJECT NUMBER	SCALE (@ A2)
20 ORCHARD AVENUE, WATFORD, WD25 7JG	067/23	1 : 100
TITLE	DRAWING NUMBER	REV
PRE-EXISTING SECTIONS AND ELEVATIONS	04	