


ROOF PLAN



FIRST FLOOR PLAN

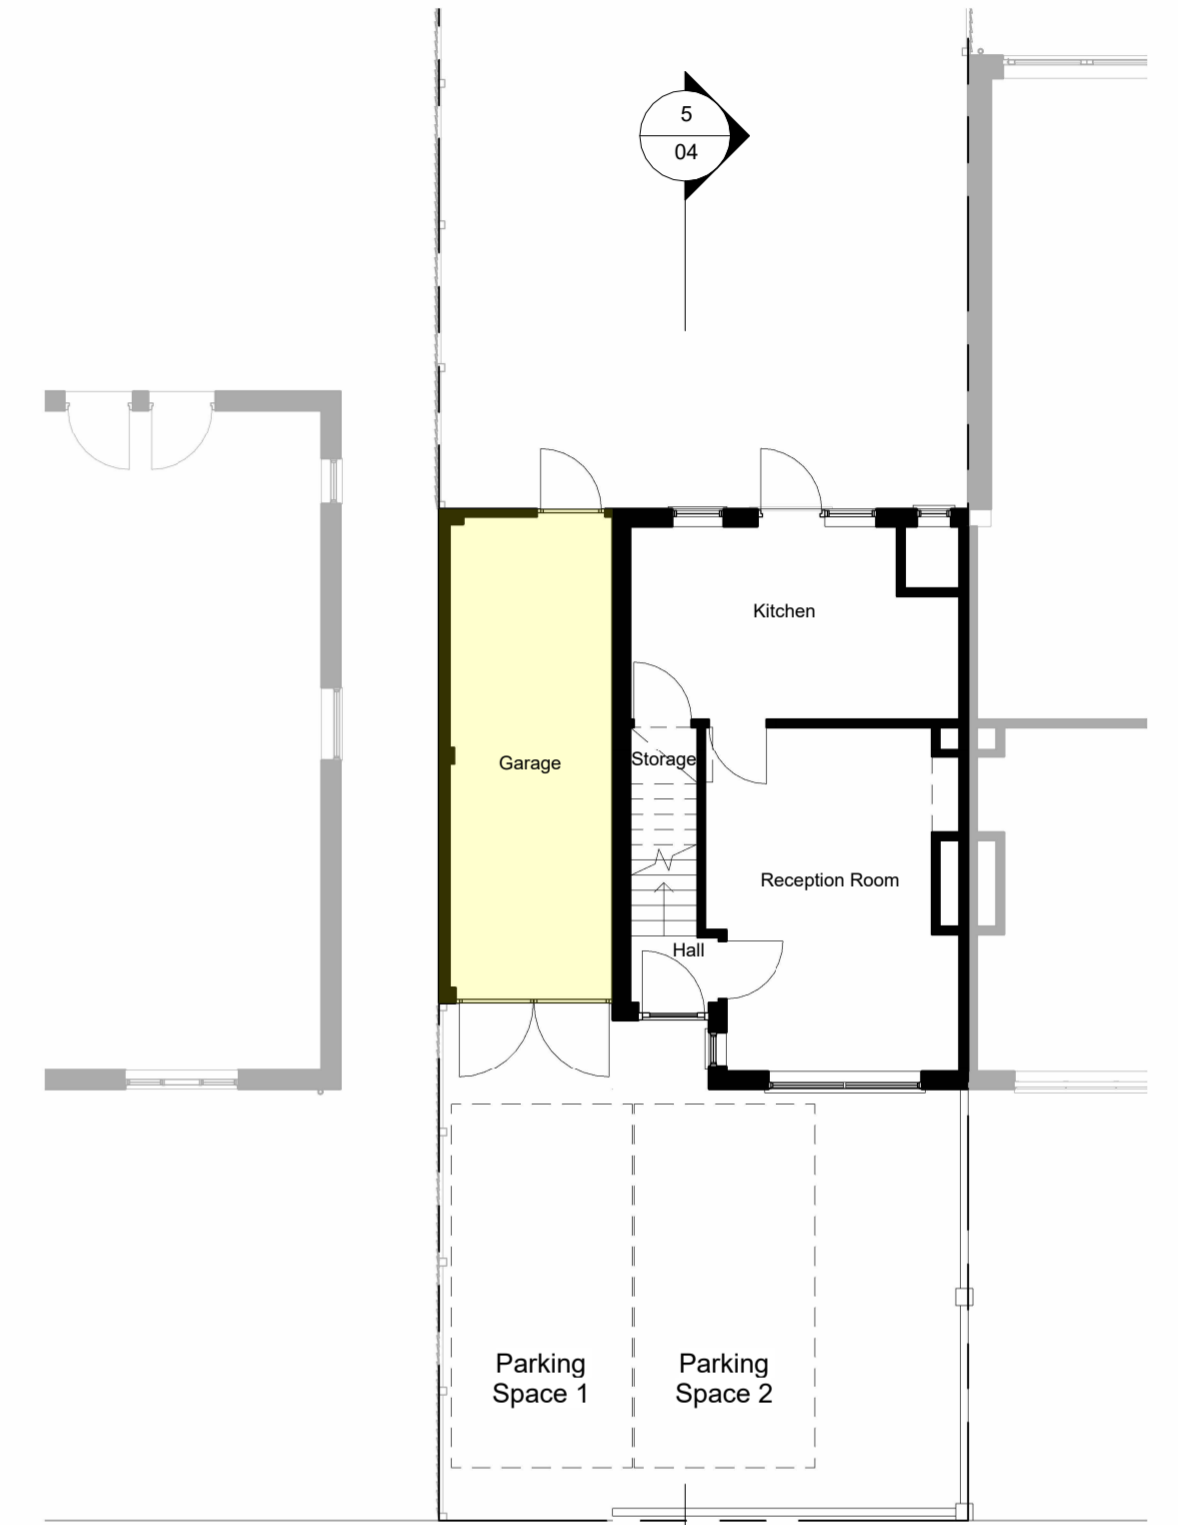

22/24 20 ORCHARD AVENUE 18
GROUND FLOOR PLAN

LEGEND

- Garage to be demolished



I am registered and regulated by ARB: <http://architects-register.org.uk/architect/079560G>

RUI COSTA, BA Arch
 architect.costa@gmail.com
 07926133184



PROJECT	DATE
HOUSEHOLD DEVELOPMENT	10/03/2024
PROJECT ADDRESS	PROJECT NUMBER
20 ORCHARD AVENUE, WATFORD, WD25 7JG	067/23
TITLE	DRAWING NUMBER
PRE-EXISTING FLOOR PLANS	03
SCALE (@ A2)	REV
1 : 100	?