




REAR ELEVATION

New bi-fold door

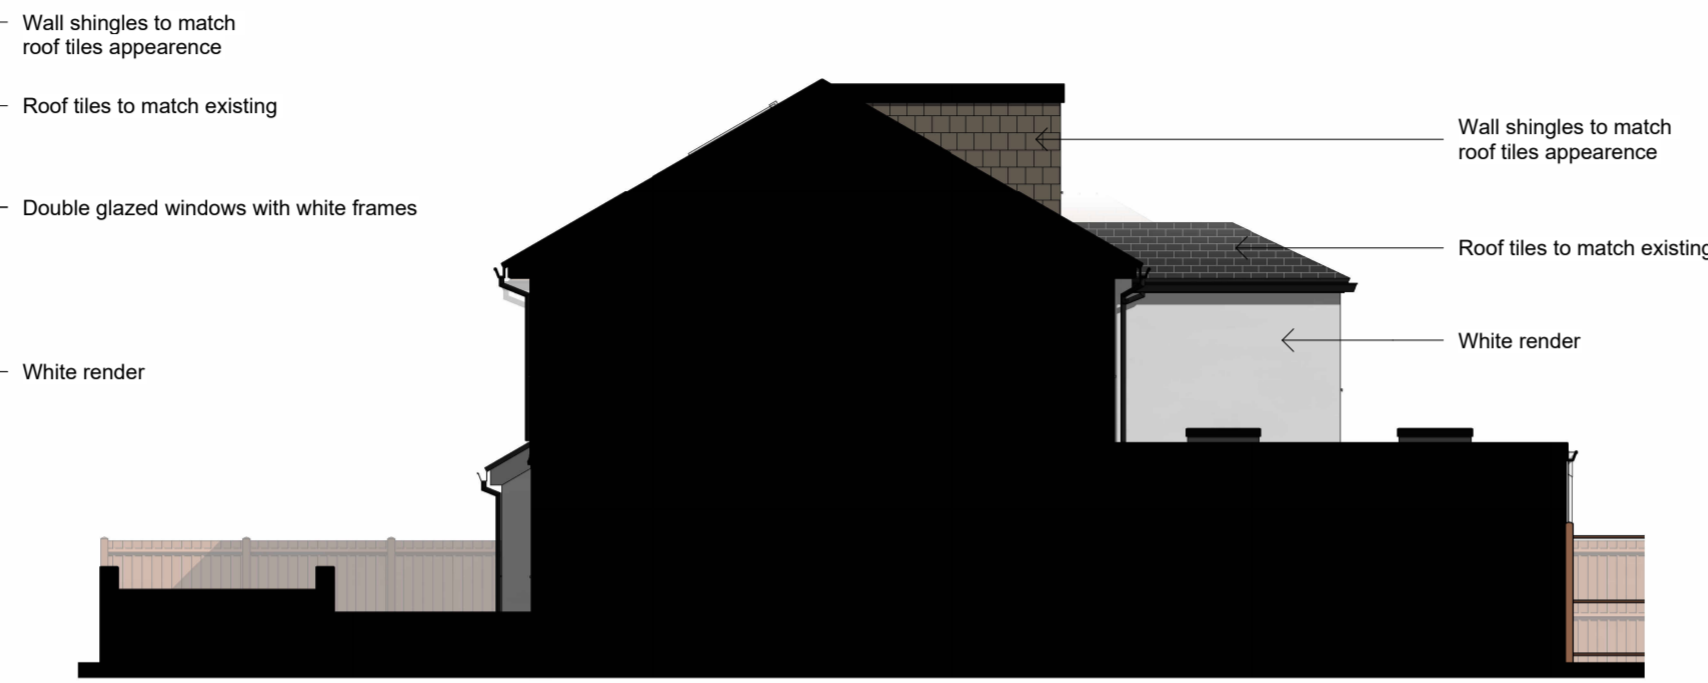


RIGHT ELEVATION




FRONT ELEVATION

Double glazed windows with white frames

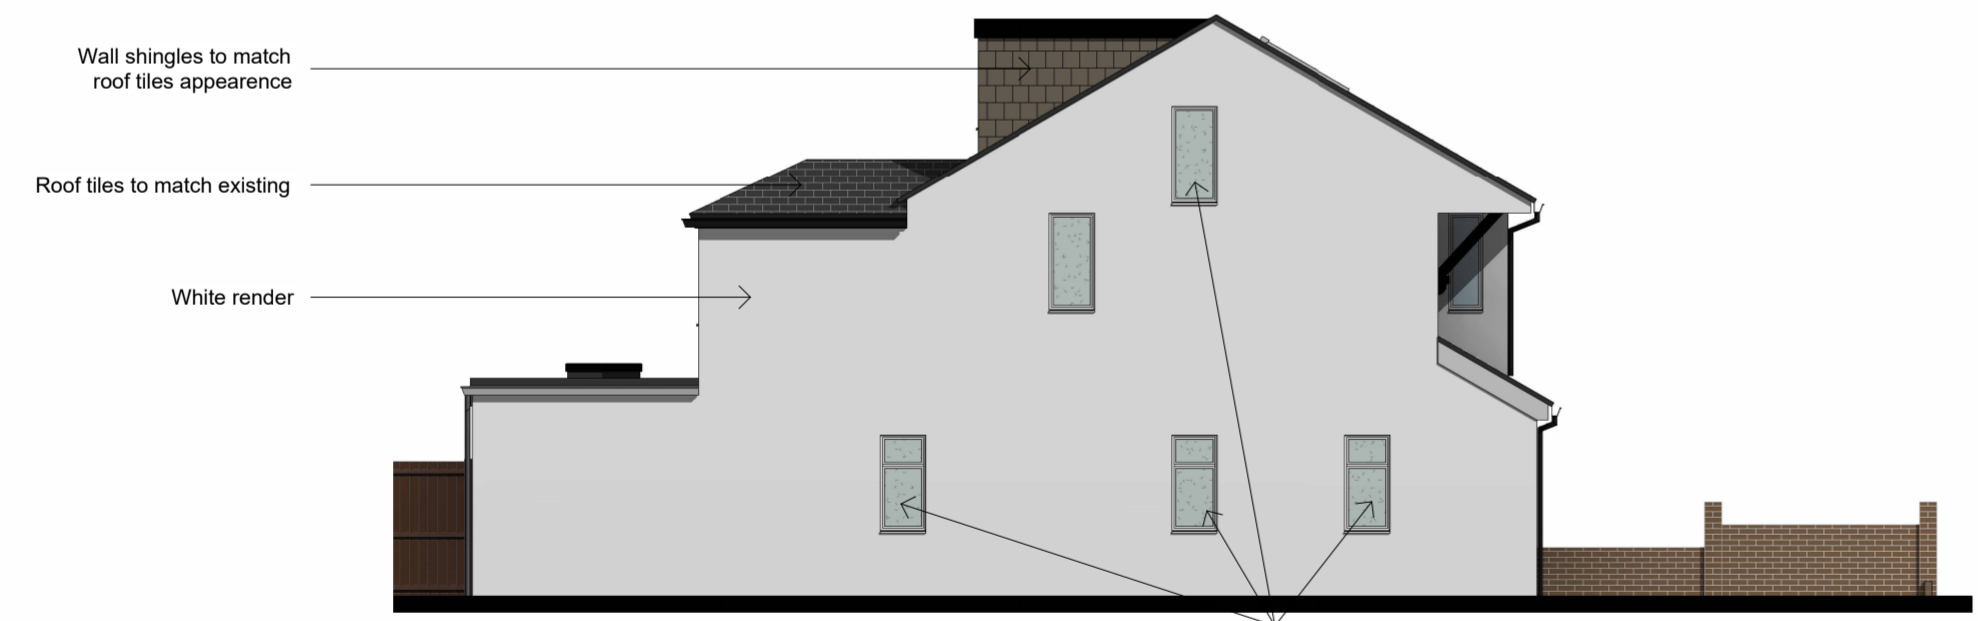


LEFT ELEVATION

Obscured double glazed windows with white frames

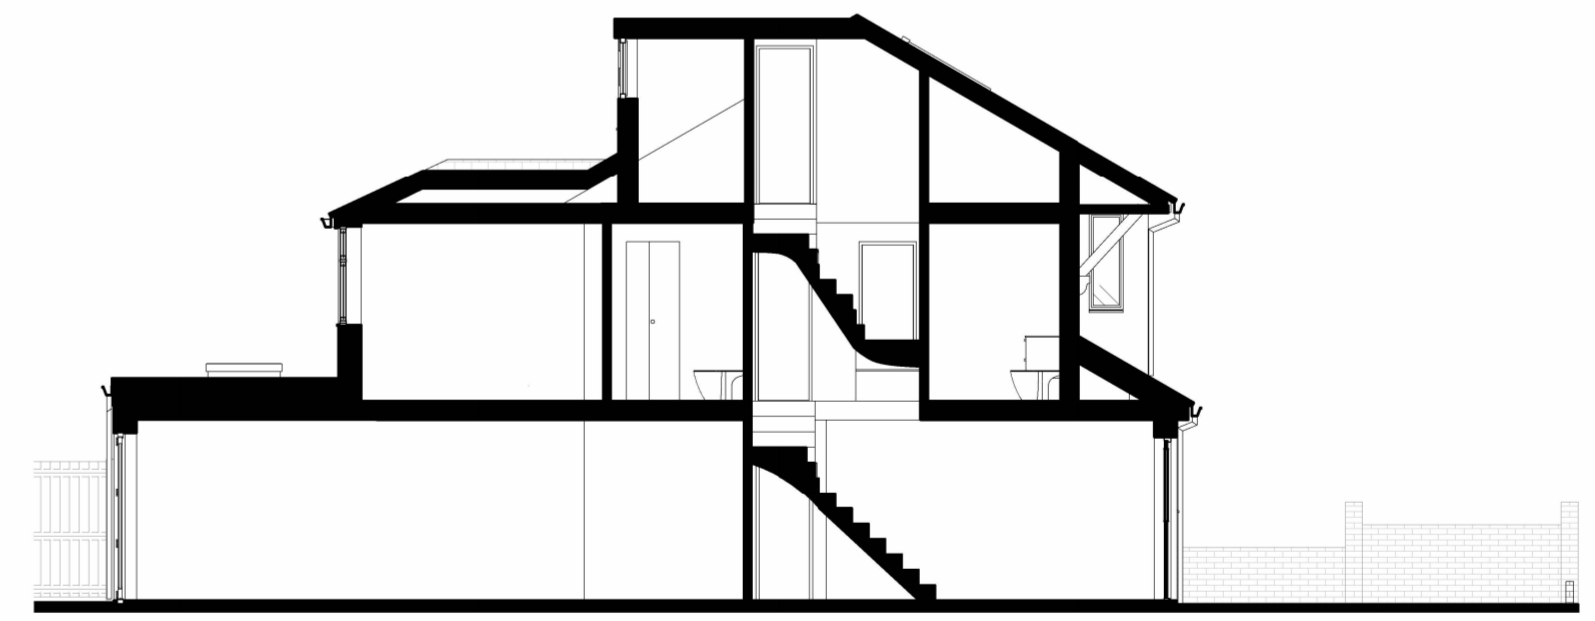


SECTION A

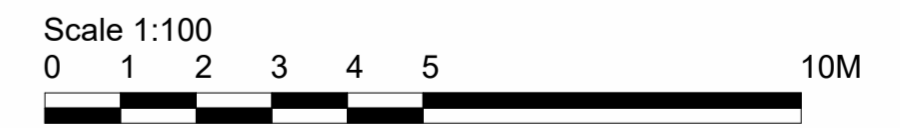

I am registered and regulated by ARB: <http://architects-register.org.uk/architect/079560G>

RUI COSTA, BA Arch  
 architect.costa@gmail.com  
 07926133184

 

PROJECT	HOUSEHOLD DEVELOPMENT	DATE	10/03/2024
PROJECT ADDRESS	20 ORCHARD AVENUE, WATFORD, WD25 7JG	PROJECT NUMBER	067/23
TITLE	WHOLE DEVELOPMENT - SECTIONS AND ELEVATIONS	SCALE (@ A2)	1 : 100
		DRAWING NUMBER	06
		REV	