


NEIGHBOURING EXAMPLES
 This application seeks to follow an identical approval achieved at the neighbours property - 38 Sandy Lodge Way
 REF - 22/0980/FUL
 Images shown on drawing no. 10


06 EXG ROOF PLAN
 Scale: 1:100



tel : 0796 222 3141
 email : sandeep@sskarchitects.co.uk

 

scale - 1 : 100 @ A3

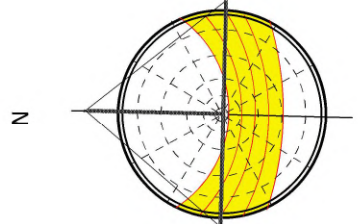

EXISTING

Purpose - Householder planning application

All dimensions to be checked on site. All omissions & discrepancies to be reported to the designer. © SSK architects owns the copyright of this drawing which must not be reproduced in whole or part without the written permission.	PROJECT: 40 Sandy Lodge Way, HA6 2AS	DATE: 10/04/2024
	DWG NO: EXG ROOF 06	REVISION: