

Zone:  
04

Status:  
PL

The contractor must check dimensions on site. Only figured dimensions to be worked from.


Any discrepancies must be reported to the architect before proceeding

**DRAWING CONVENTIONS:**

For ease of reading, View Tags (Elevation, Section markers etc.) indicate last 4 digits of Document no. only

**NOTES:**

0 0.3 m 0.6 m 1.3 m  
SCALE: 1:25

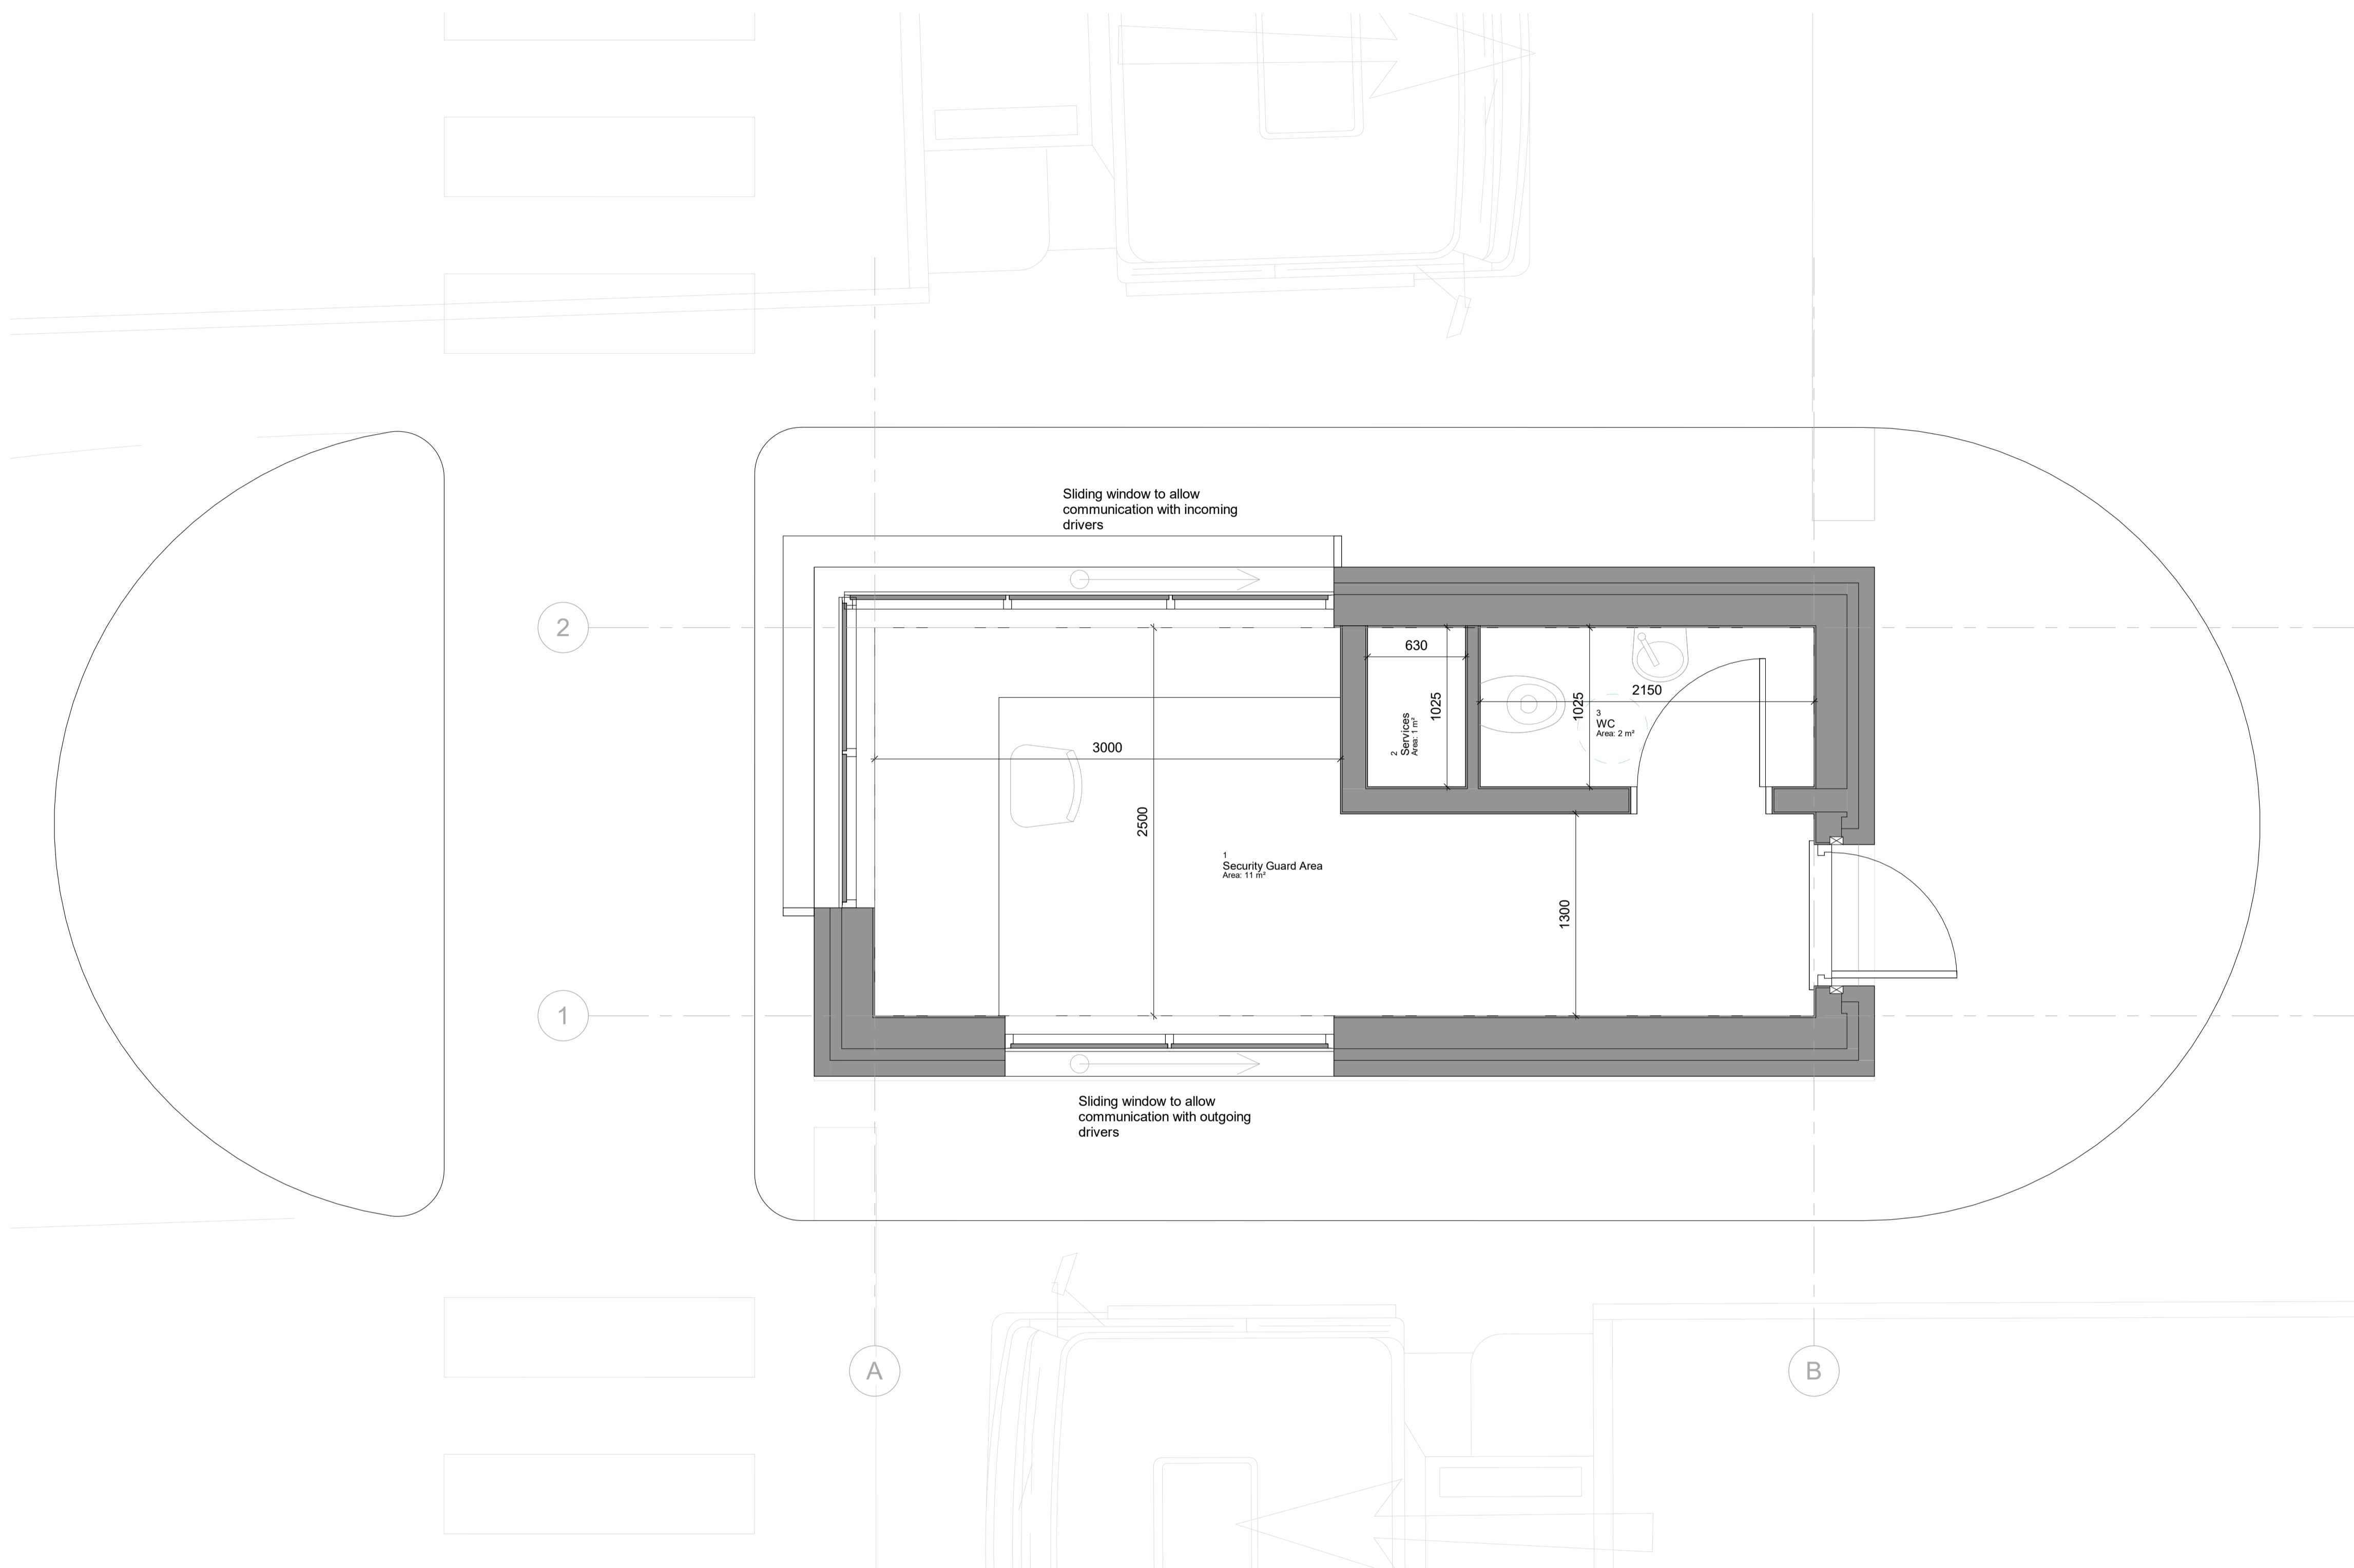

**1 Ground Floor Plan**  
1 : 25

Rev.	Description	Date	Checked
-	Planning issue	22/12/2023	GTH

**REVISIONS**

**GTH** / architects

The Print Rooms, 164/180 Union Street,  
London SE1 0GE

www.gth-architects.com

design@gth-architects.com  
www.gth-architects.com

Newark Road NG22 9QG

PROJECT TITLE  
**Ollerton Gatehouse**

DOCUMENT TITLE  
**GA Plan - GF**

DOCUMENT NO.	STATUS	REVISION	SCALE @ A1	SCALE @ A0
117-GTH-04-GF-DR-A-2300	PL	-	1:25	1:50

CURRENT ISSUE DATE  
**22/12/2023**

Drawing numbering as per BS 1192 / BS EN ISO 19650  
This drawing is copyrighted (©) by GTH architects

