


The contractor must check dimensions on site. Only figured dimensions to be worked from.
Any discrepancies must be reported to the architect before proceeding


DRAWING CONVENTIONS:
For ease of reading, View Tags (Elevation, Section markers etc.) indicate last 4 digits of Document no. only

NOTES:
0 0.6 m 1.3 m 2.5 m
SCALE: 1:50


1 North Elevation
1 : 50

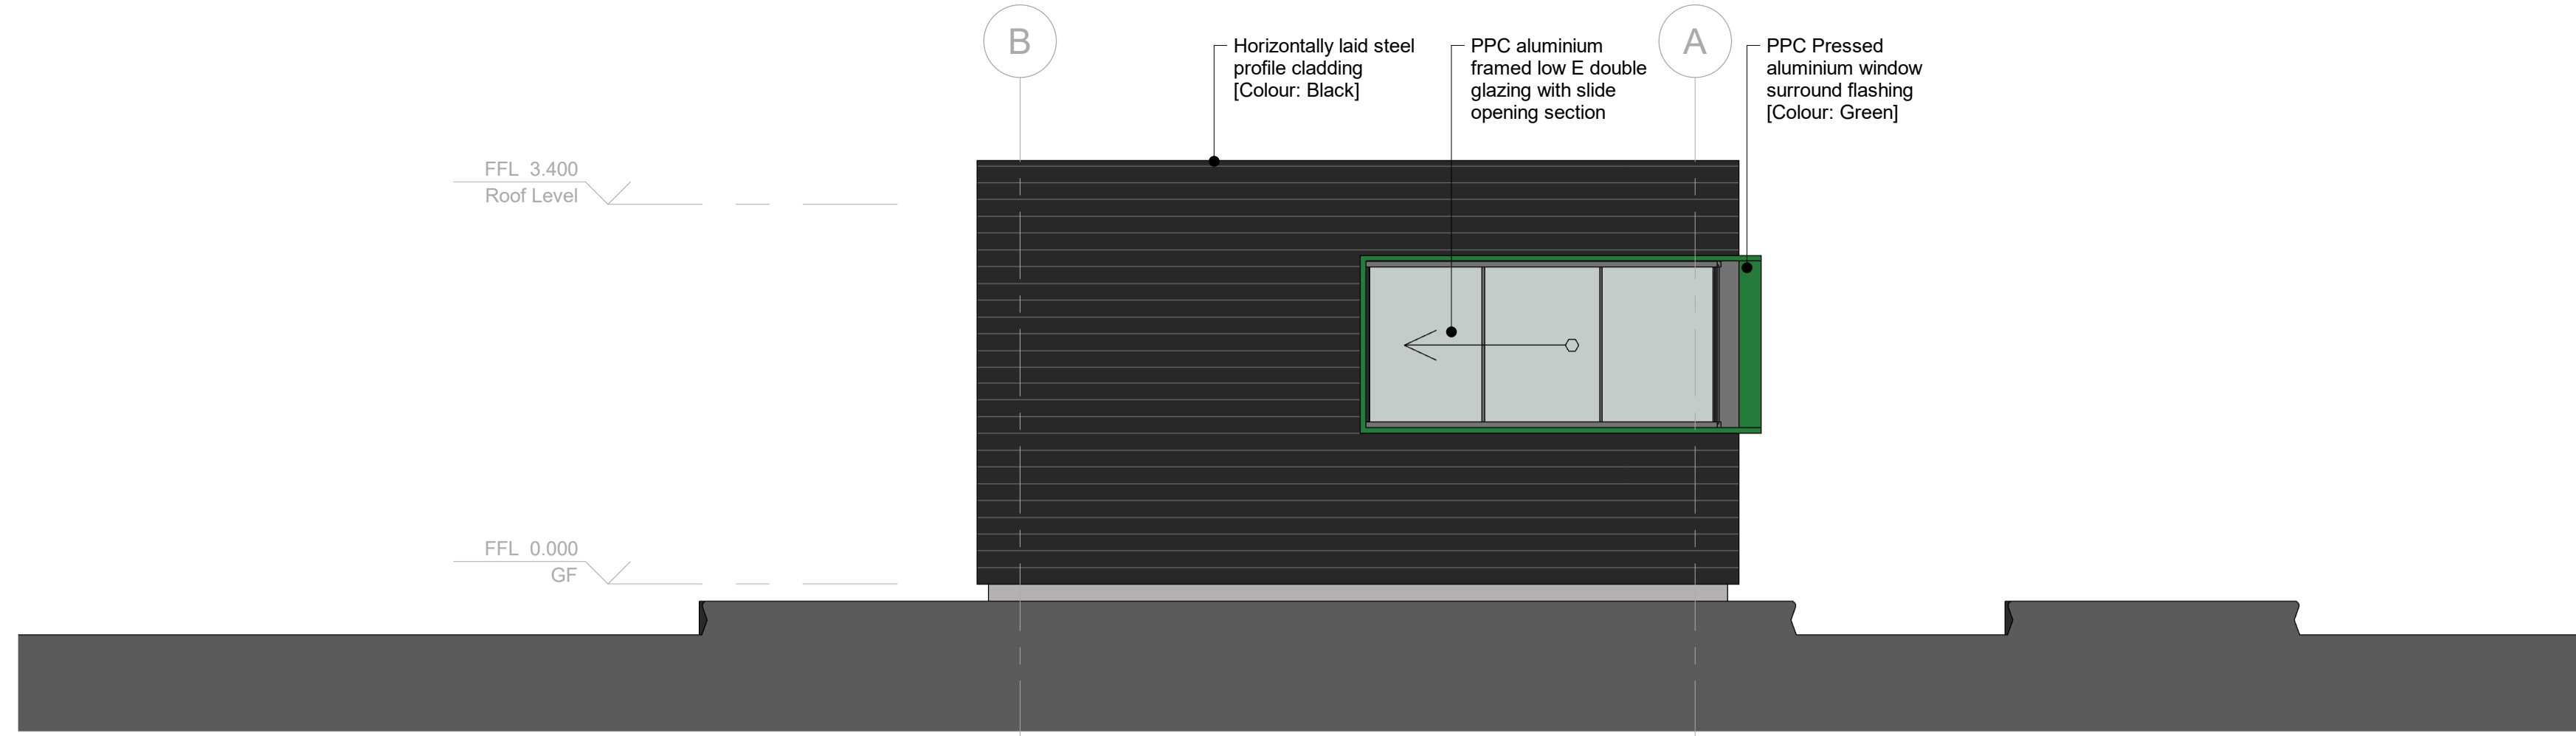


2 East Elevation
1 : 50

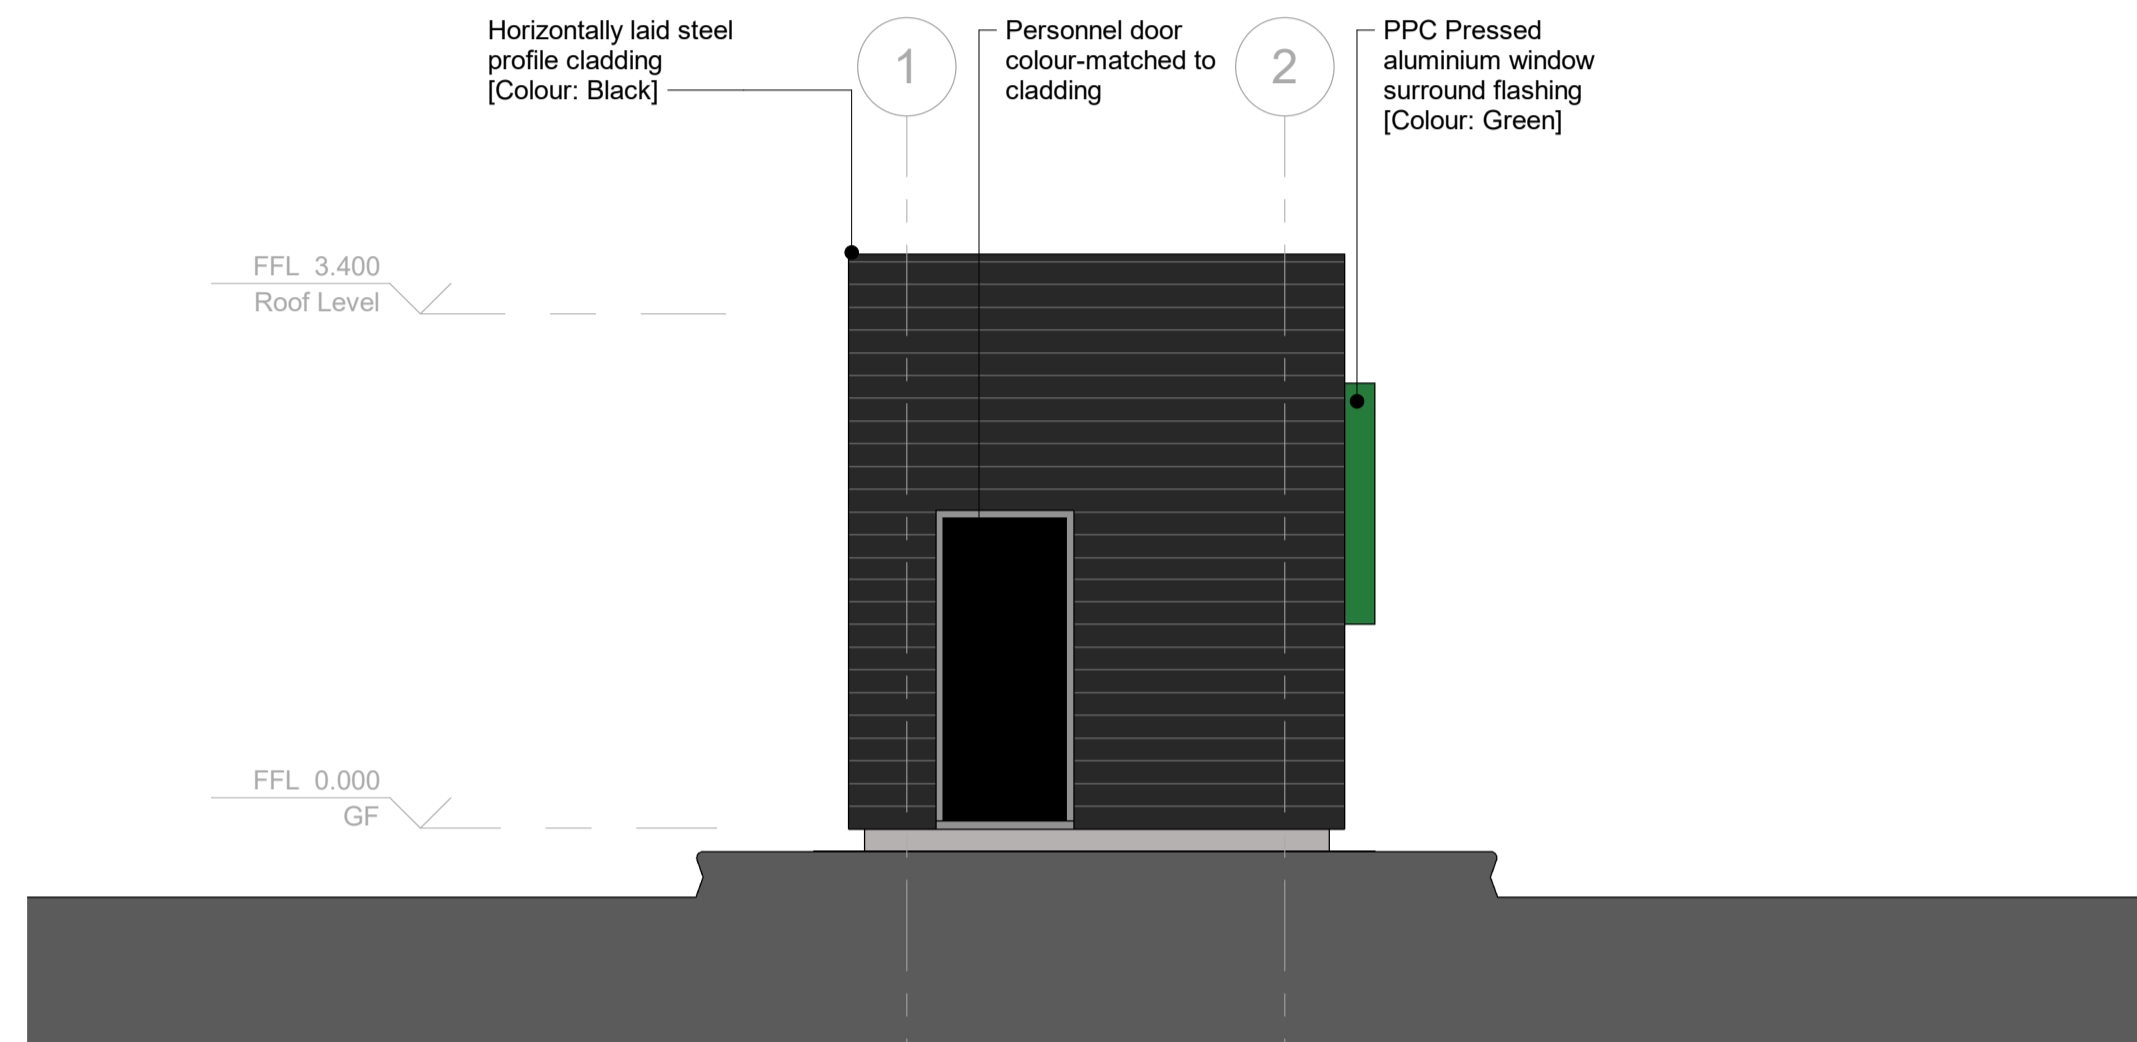


3 South Elevation
1 : 50

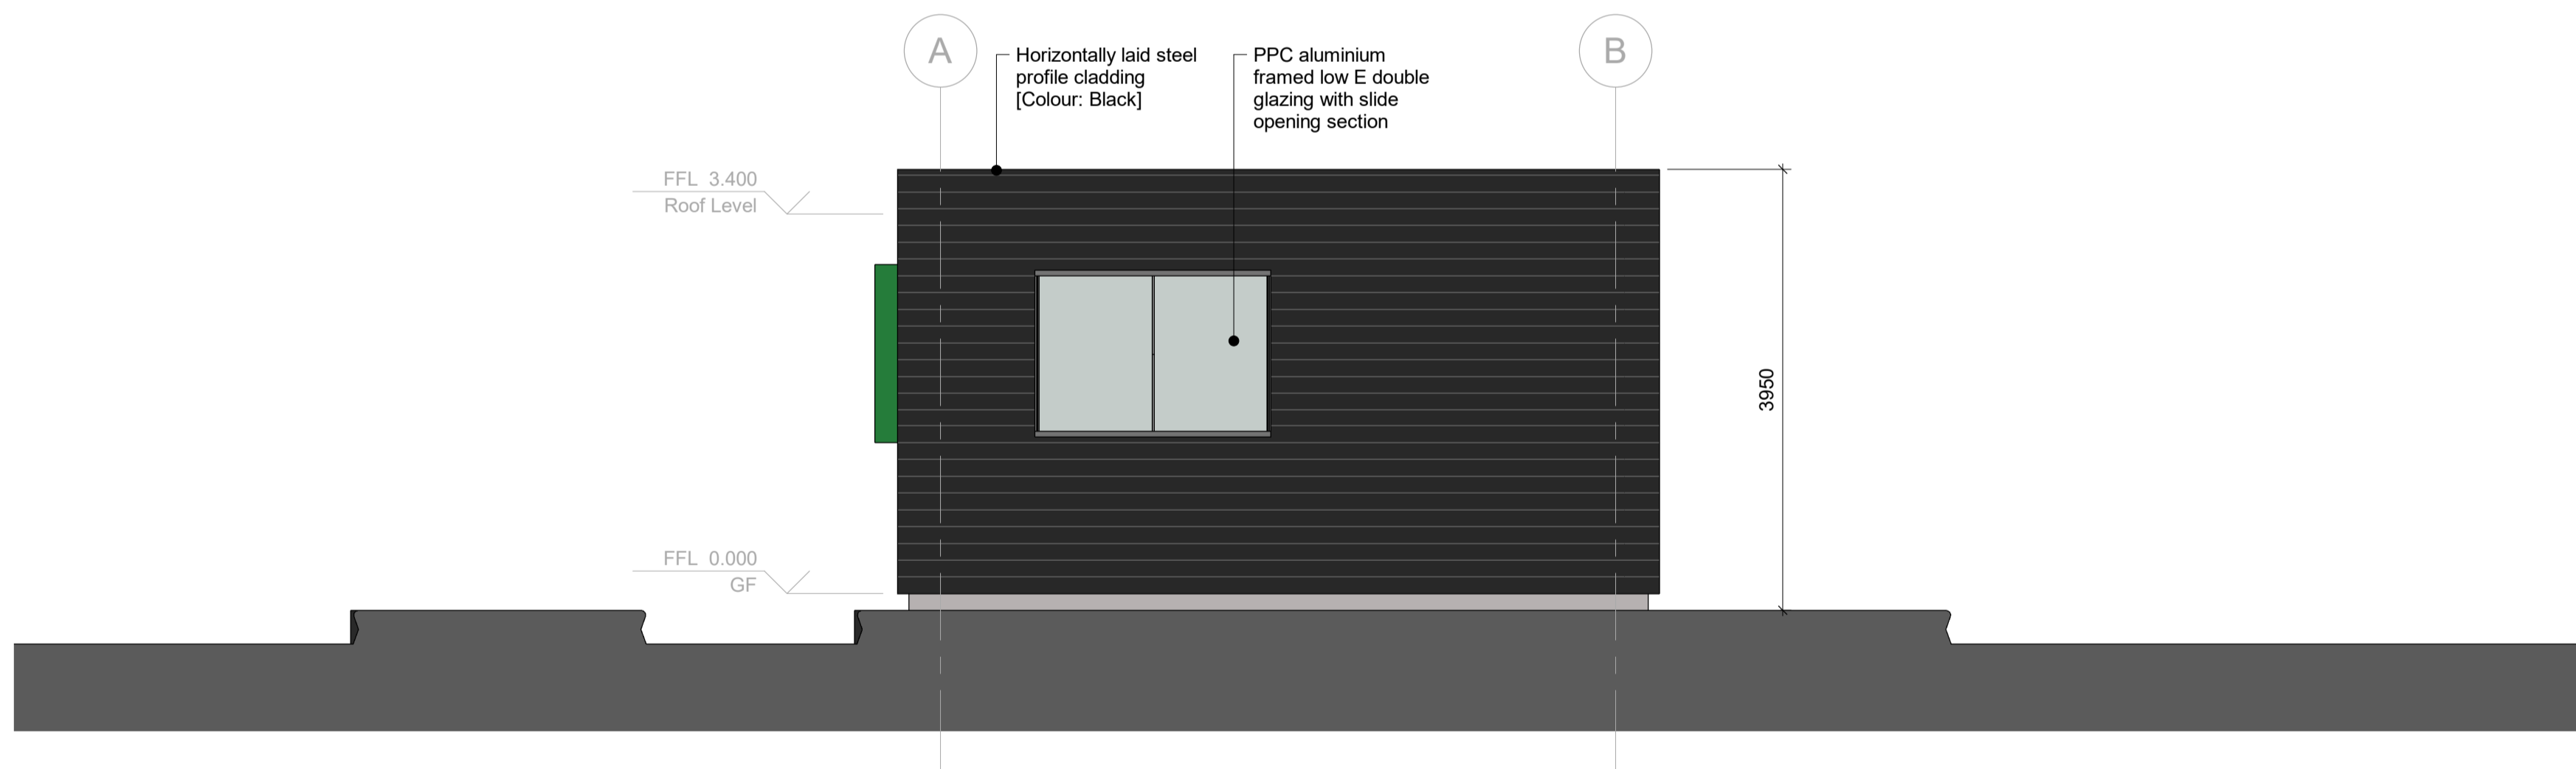

4 West Elevation
1 : 50

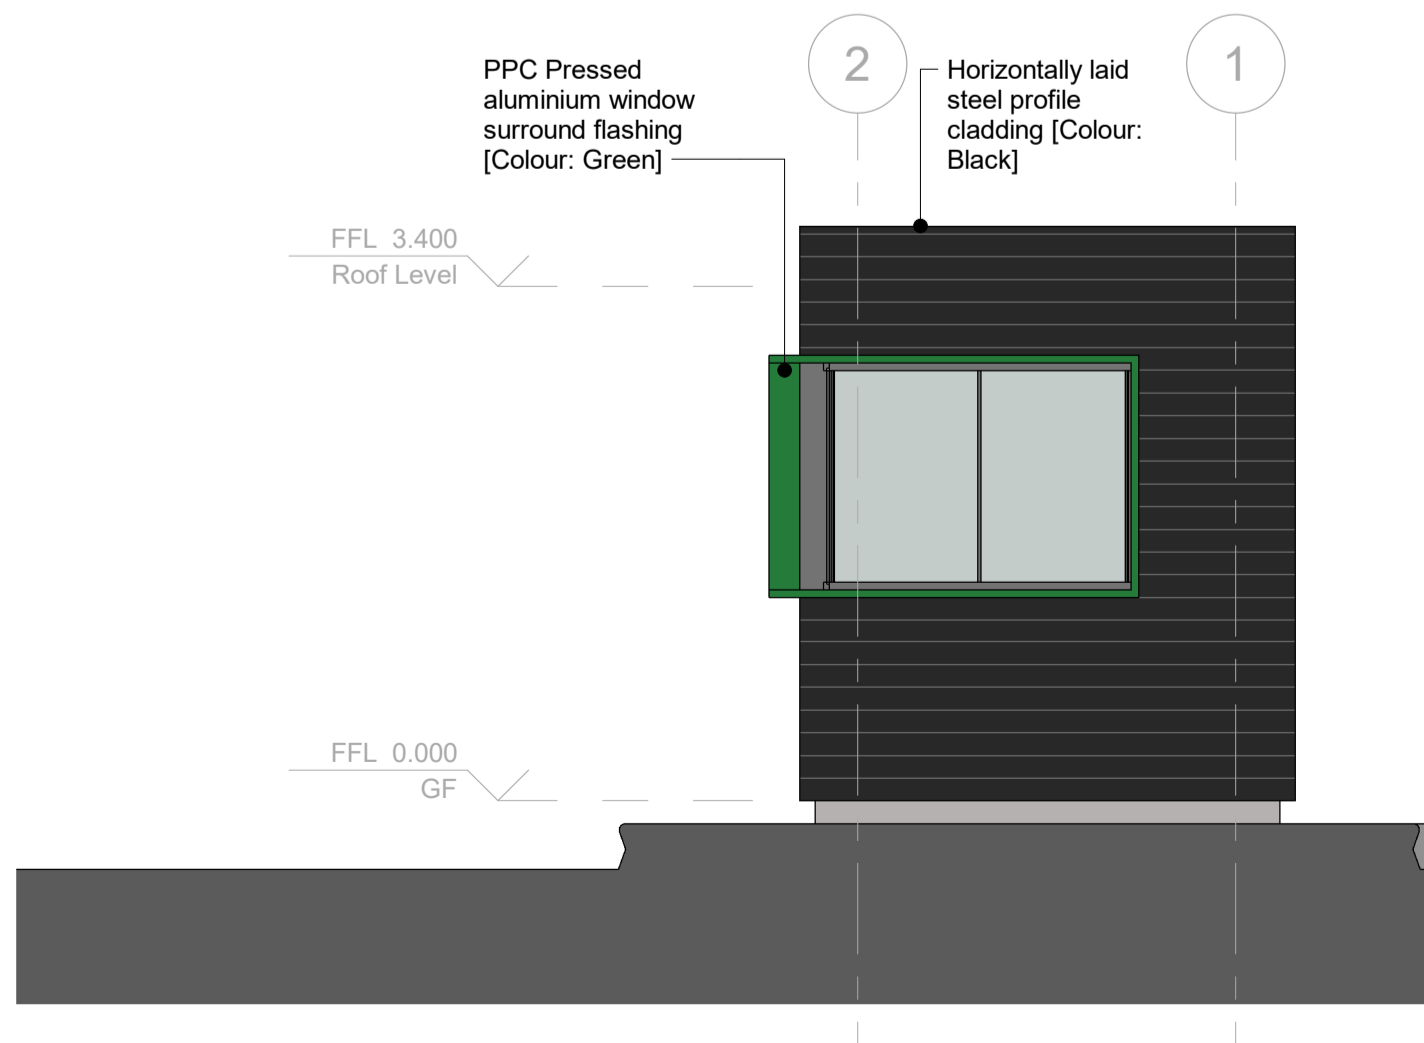

5 Elevations Key
1 : 100

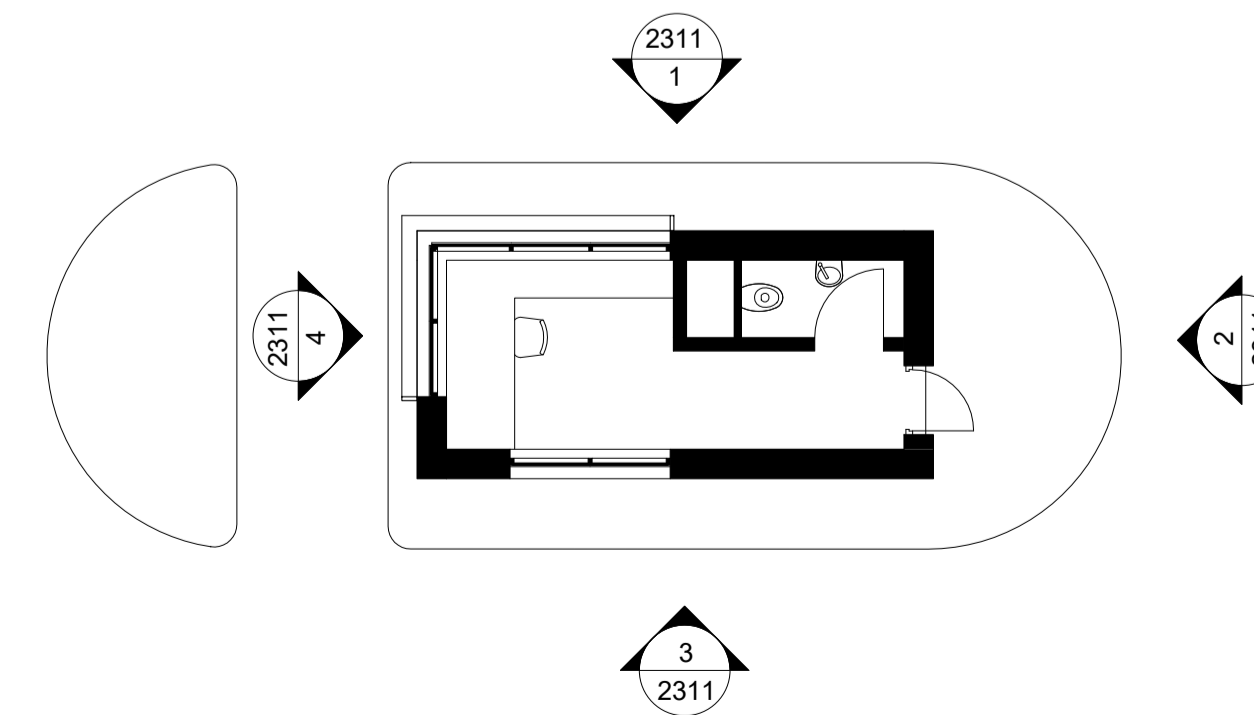

Rev.	Description	Date	Checked
-	Planning issue	22/12/2023	GTH

REVISIONS

GTH / architects
The Print Rooms, 164/180 Union Street, London SE1 0GE
www.gth-architects.com
design@gth-architects.com
www.gth-architects.com

PROJECT TITLE: Ollerton Gatehouse
NEWARK ROAD NG22 9QG

DOCUMENT TITLE: Elevations

DOCUMENT NO.	STATUS	REVISION	SCALE @ A1	SCALE @ A0
117-GTH-04-ZZ-DR-A-2311	PL	-	1:50	1:100

DRAWING ISSUE DATE: 22/12/2023

Drawing numbering as per BS 1192 / BS EN ISO 19650
This drawing is copyrighted (©) by GTH architects

