


ROOF PLAN

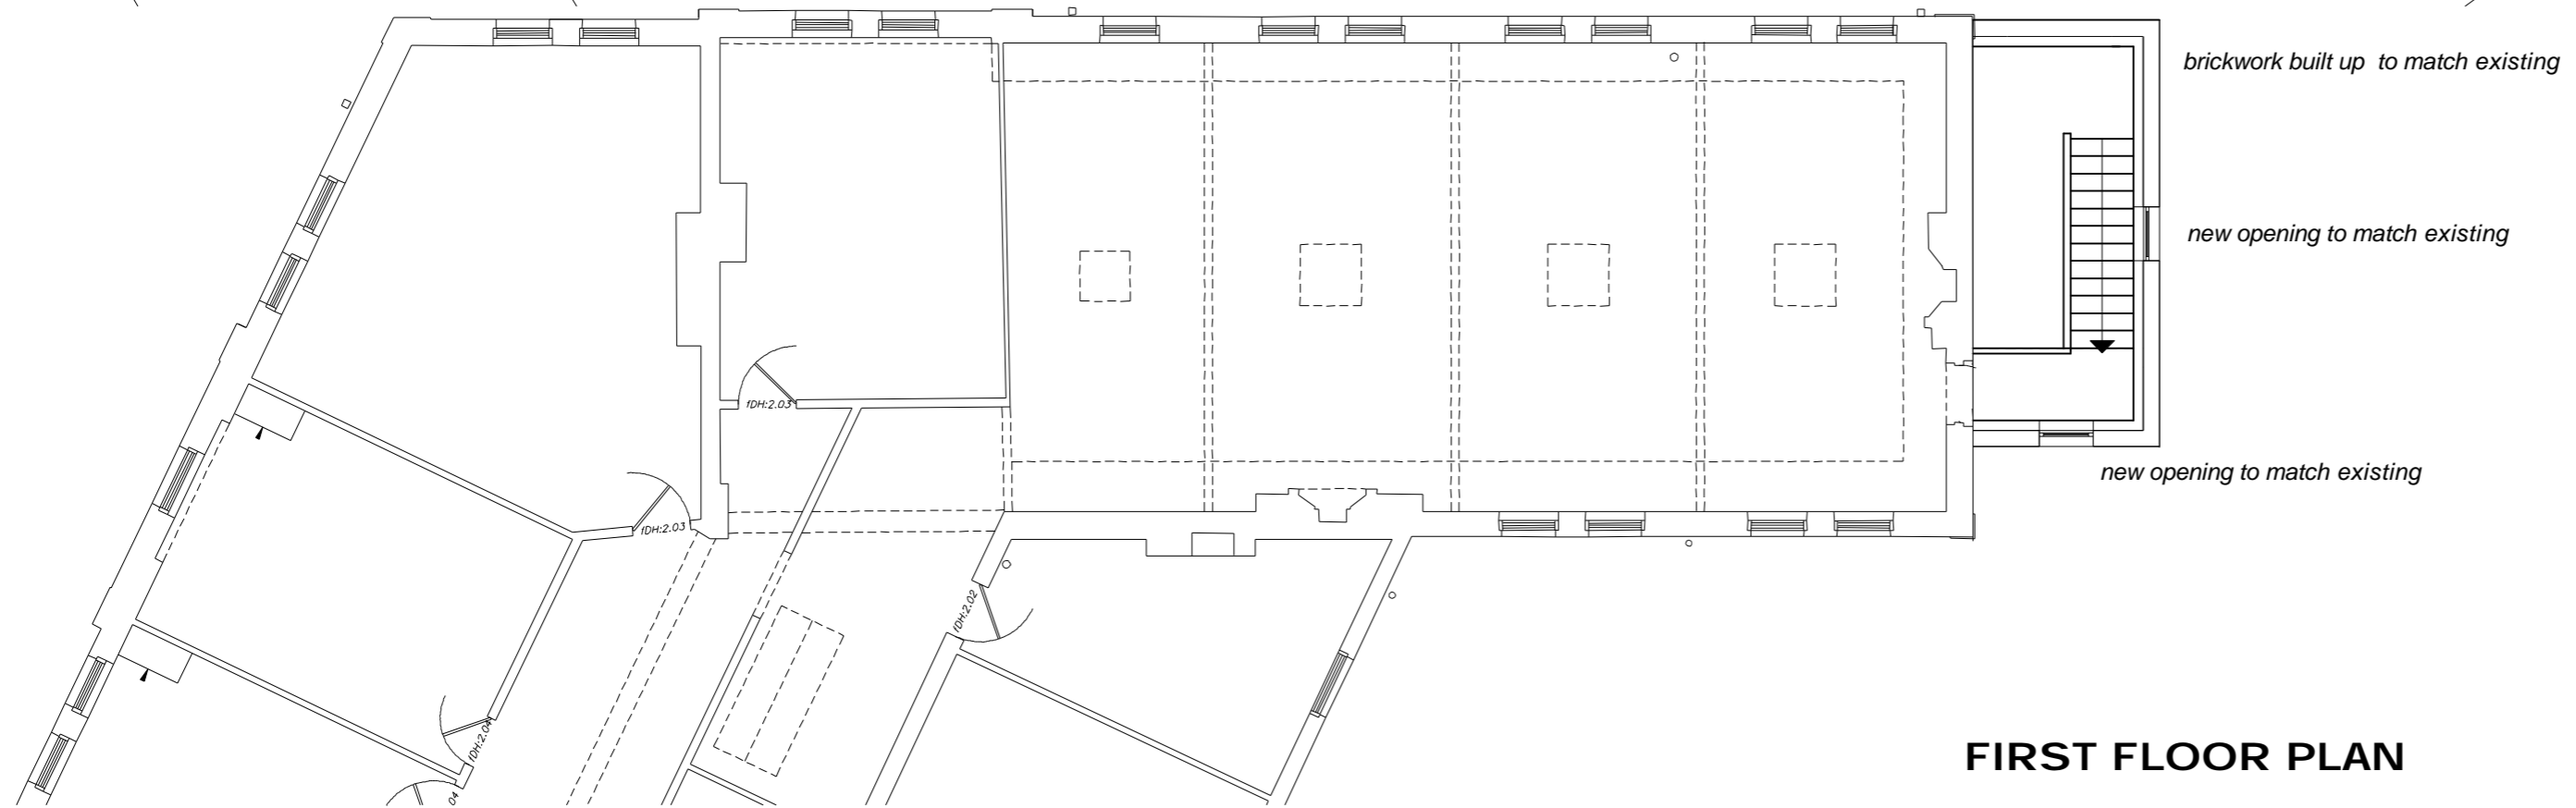

FIRST FLOOR PLAN

PROPOSED PLANS

DATE	AMENDMENT	REV

DO NOT SCALE FROM THIS DRAWING. ALL DIMENSIONS AND LEVELS TO BE CHECKED ON SITE
THIS DRAWING © ALAN MCGOWAN ARCHITECTS

PROJECT

Proposed External Works
Tesco Express
Kirklington Rd
Rainworth

DESCRIPTION

PROPOSED PLANS

STATUS

PLANNING APPLICATION

SCALE 1-100 @ A2	DATE mar 24
---------------------	----------------

PROJECT NUMBER	REVISION No
----------------	-------------

DRAWING NUMBER	0017
----------------	-------------