


FIRST FLOOR PLAN



LOFT PLAN

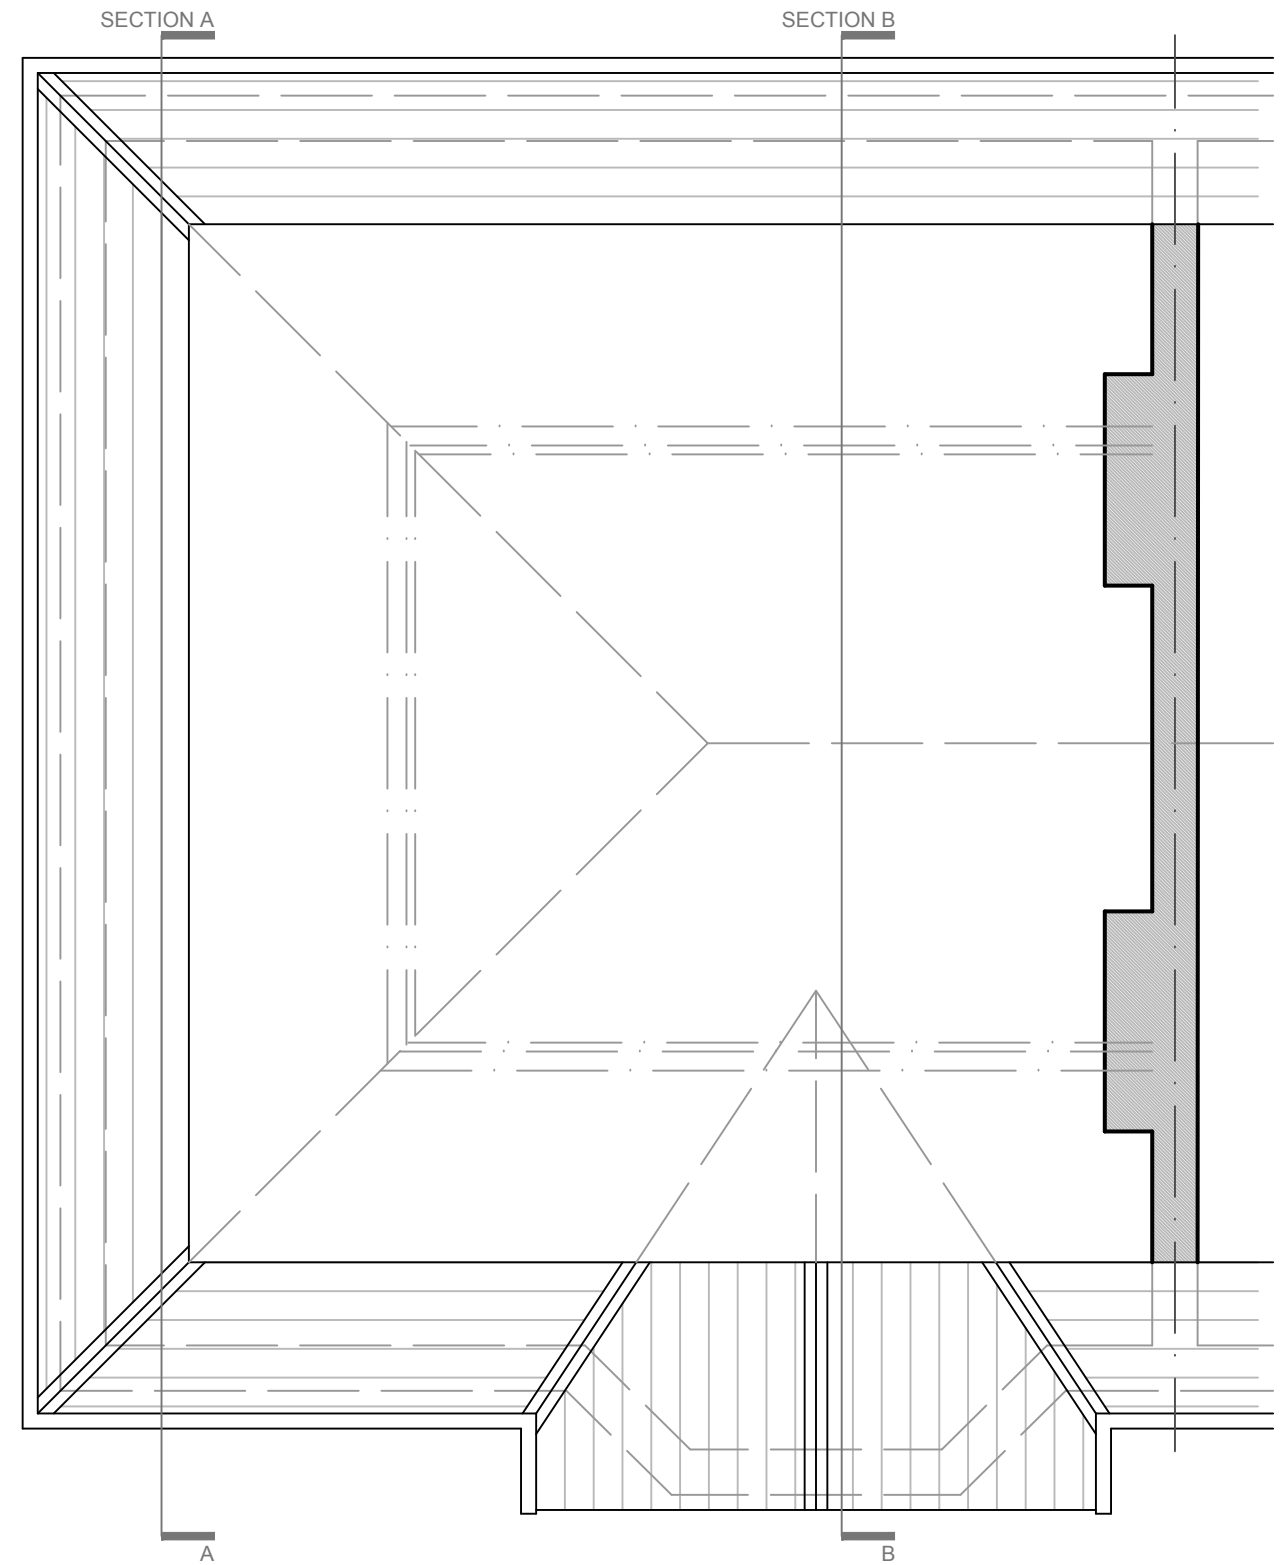


THIS DRAWING MUST NOT BE SCALED.
 ALL SETTING OUT, DIMENSIONS AND LEVELS MUST BE CHECKED ON SITE AND ANY DISCREPANCIES NOTIFIED TO GALLERY.
 ALL FIXINGS AND WEATHERINGS MUST BE CHECKED ON SITE.
 WHERE APPLICABLE INDEPENDENT STAIRCASE SUBJECT TO FINAL SITE MEASURE BY JOINERY MANUFACTURER (SHOWN DIAGRAMMATICALLY ONLY). ANY DEVIATION TO BE REPORTED TO GALLERY IMMEDIATELY.
 CONSTRUCTED TO PART K.
 COPYRIGHT OF GALLERY LOFT CONVERSIONS

REVISION	DATE	COMMENTS

Drawing Title EXISTING FIRST FLOOR & LOFT PLANS	Drawing No. SV 01
Job Title 11 HEOL-Y-FORLAN, CARDIFF, CF14 1AX JO ALLSOPP	Date JANUARY 2024 Scale 1:50 @ A3 Drawn NL
Approved	Job No. 1473



NORTH EAST ELEVATION

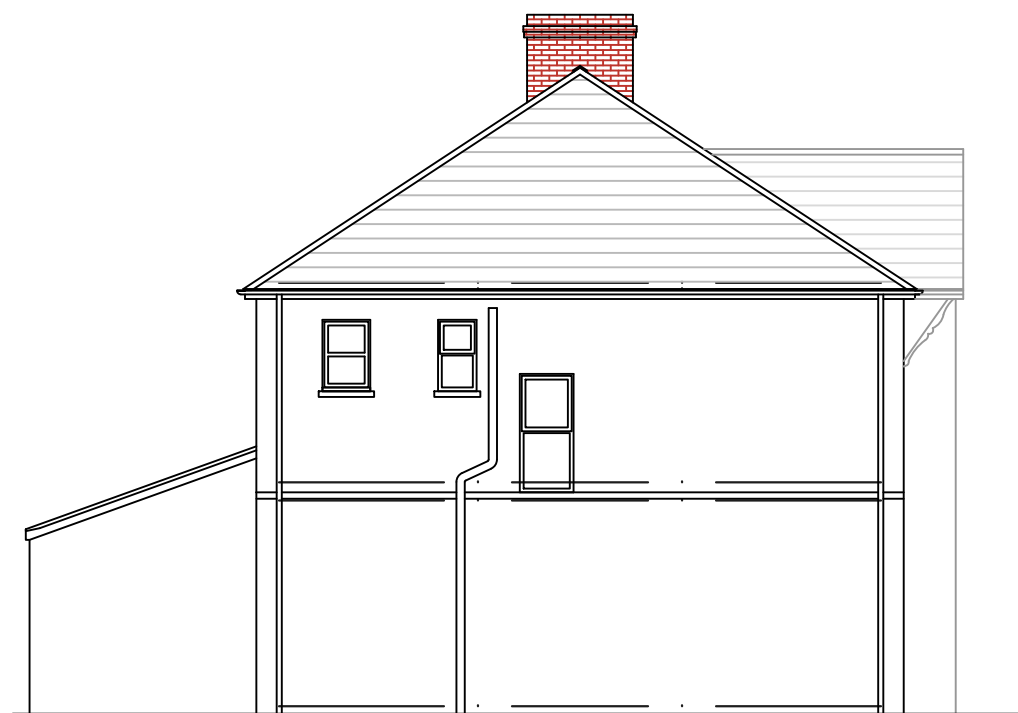

SOUTH-EAST ELEVATION




SOUTH-WEST ELEVATION



THIS DRAWING MUST NOT BE SCALED.
 ALL SETTING OUT, DIMENSIONS AND LEVELS MUST BE CHECKED ON SITE AND ANY DISCREPANCIES NOTIFIED TO GALLERY.
 ALL FIXINGS AND WEATHERINGS MUST BE CHECKED ON SITE.
 WHERE APPLICABLE INDEPENDENT STAIRCASE SUBJECT TO FINAL SITE MEASURE BY JOINERY MANUFACTURER (SHOWN DIAGRAMMATICALLY ONLY). ANY DEVIATION TO BE REPORTED TO GALLERY IMMEDIATELY.
 CONSTRUCTED TO PART K.
 COPYRIGHT OF GALLERY LOFT CONVERSIONS

REVISION	DATE	COMMENTS

Drawing Title EXISTING ELEVATIONS	Drawing No. SV 02
Job Title 11 HEOL-Y-FORLAN, CARDIFF, CF14 1AX JO ALLSOPP	Date JANUARY 2024
Approved	Scale 1:50 @ A3
	Drawn NL
	Job No. 1473

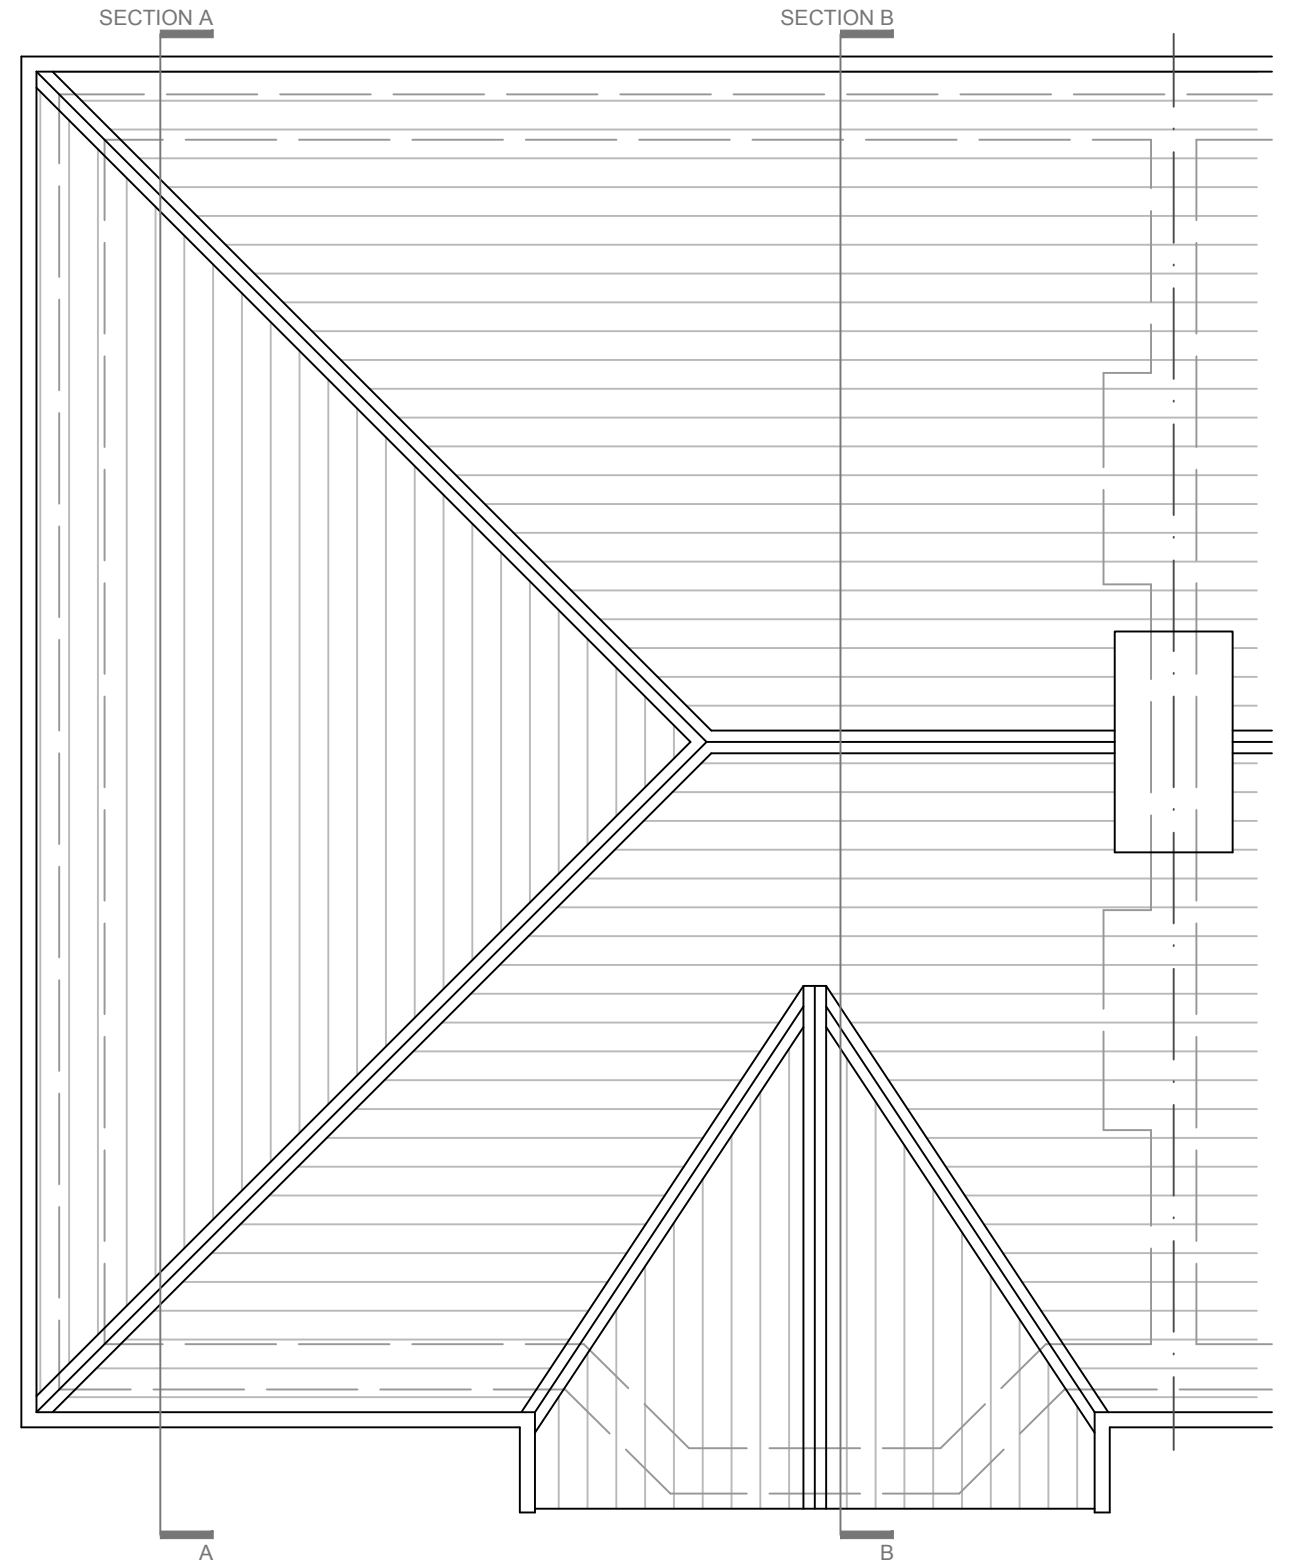

ROOF PLAN



THIS DRAWING MUST NOT BE SCALED.
 ALL SETTING OUT, DIMENSIONS AND LEVELS MUST BE CHECKED ON SITE AND ANY DISCREPANCIES NOTIFIED TO GALLERY.
 ALL FIXINGS AND WEATHERINGS MUST BE CHECKED ON SITE.
 WHERE APPLICABLE INDEPENDENT STAIRCASE SUBJECT TO FINAL SITE MEASURE BY JOINERY MANUFACTURER (SHOWN DIAGRAMMATICALLY ONLY). ANY DEVIATION TO BE REPORTED TO GALLERY IMMEDIATELY.
 CONSTRUCTED TO PART K.
 COPYRIGHT OF GALLERY LOFT CONVERSIONS

REVISION	DATE	COMMENTS

Drawing Title EXISTING ROOF PLAN	Drawing No. SV 03
Job Title 11 HEOL-Y-FORLAN, CARDIFF, CF14 1AX JO ALLSOPP	Date JANUARY 2024
Approved	Scale 1:50 @ A3
	Drawn NL
	Job No. 1473