


THE OUTSIDE FLANGE OF THE GABLE AND INTERMEDIATE COLUMNS IS SET BACK FROM THE SIDE OF THE SLAB EDGE BY THE WIDTH OF THE SIDE WALL GIRTS PLUS THE THICKNESS OF THE INSULATION IF THE WALL CLADDING IS COMPOSITE.

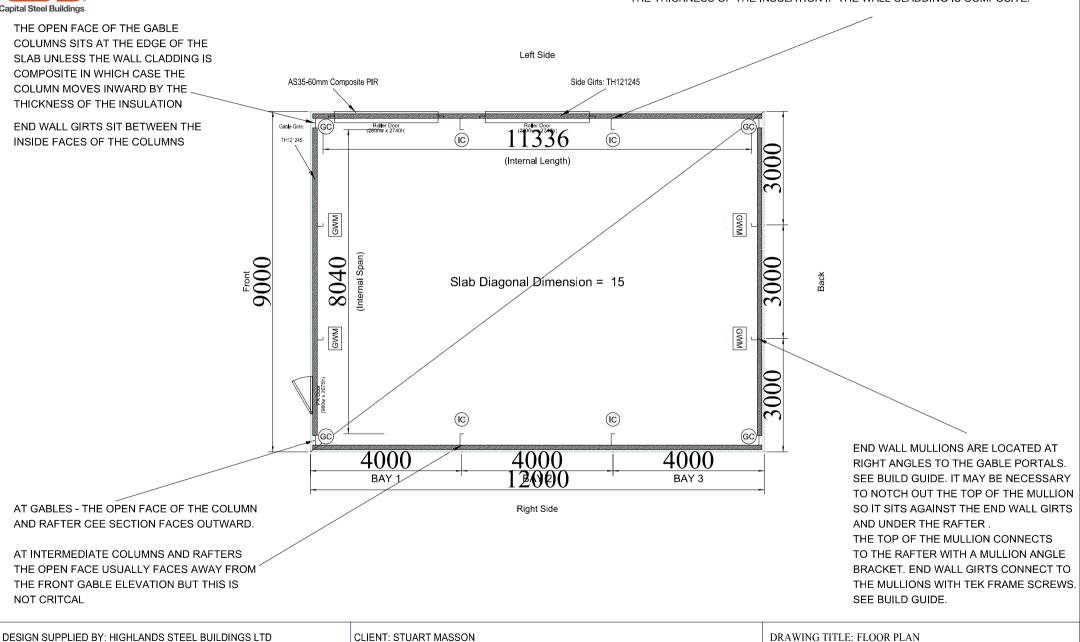

DESIGN SUPPLIED BY: HIGHLANDS STEEL BUILDINGS LTD

ADDRESS: NEWLANDS BROOMHILL FARM IV12 5SF DRIVER SHOULD PHO

EMAIL: MCLEMANJ@GMAIL.COM, JAMES@SHEDSSCOTLAND.COM

PHONE: 07391213130, 07767605102

ADDRESS: LAURENCEKIRK ,AB30 1PN

EMAIL: STUARTMASSON@BTINTERNET.COM

PHONE: 07921544622 - 07921544622

DRAWING TITLE: FLOOR PLAN
DRAWING NUMBER: SSTR-0026

SHEET NUMBER: 12

DRAWING REVISION NUMBER: 00

SCALE: 1:100