





Eaves

 

Ridge

Eaves

Left Side

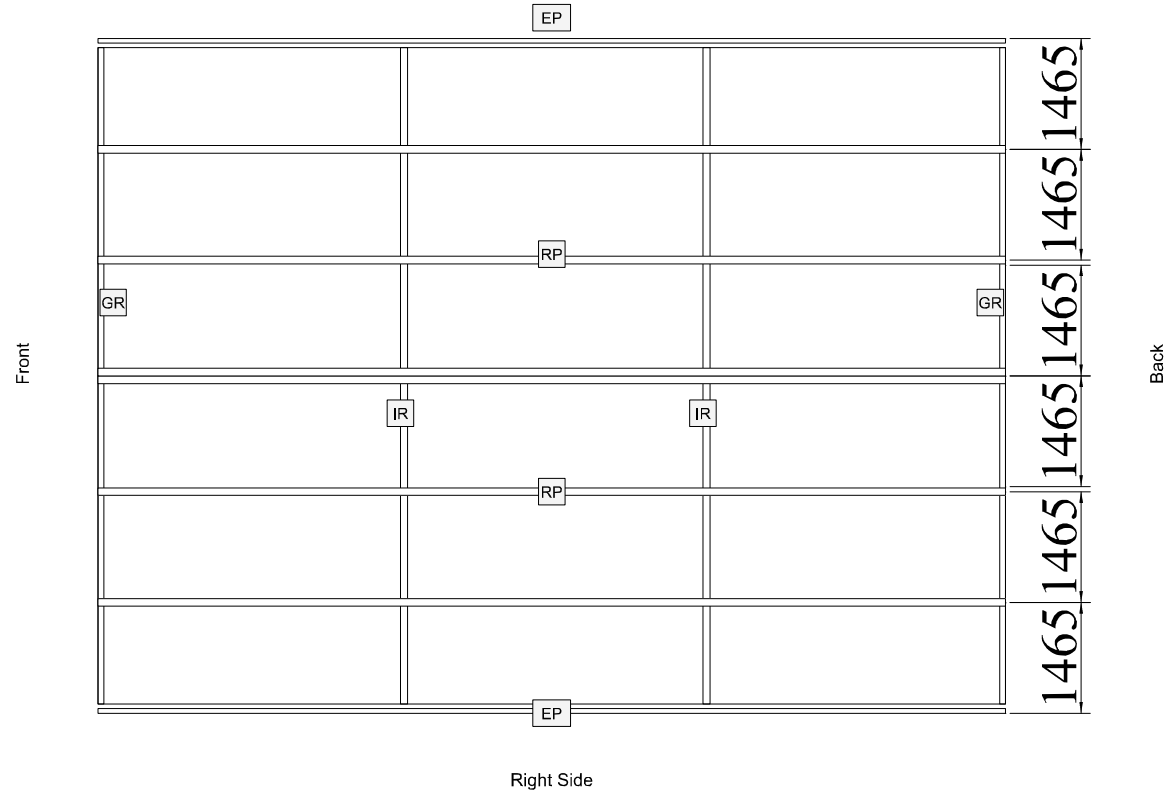

Right Side

Front

Back

GR: GABLE RAFTER  
 IR: INTERMEDIATE RAFTER  
 RP: ROOF PURLIN  
 [R]EP: [REVERSE] EAVE PURLIN

DESIGN SUPPLIED BY: HIGHLANDS STEEL BUILDINGS LTD  
 ADDRESS: NEWLANDS BROOMHILL FARM IV12 5SF DRIVER SHOULD PHO  
 EMAIL: MCLEMANJ@GMAIL.COM, JAMES@SHEDSSCOTLAND.COM  
 PHONE: 07391213130, 07767605102

CLIENT: STUART MASSON  
 ADDRESS: LAURENCEKIRK ,AB30 1PN  
 EMAIL: STUARTMASSON@BTINTERNET.COM  
 PHONE: 07921544622 - 07921544622

DRAWING TITLE: ROOF PLAN  
 DRAWING NUMBER: SSTR-0026  
 SHEET NUMBER: 15  
 DRAWING REVISION NUMBER: 00

SCALE: 1:100