


PROPOSED FINISHES


Replacement Windows Timber - Painted White





South Elevation 1:100

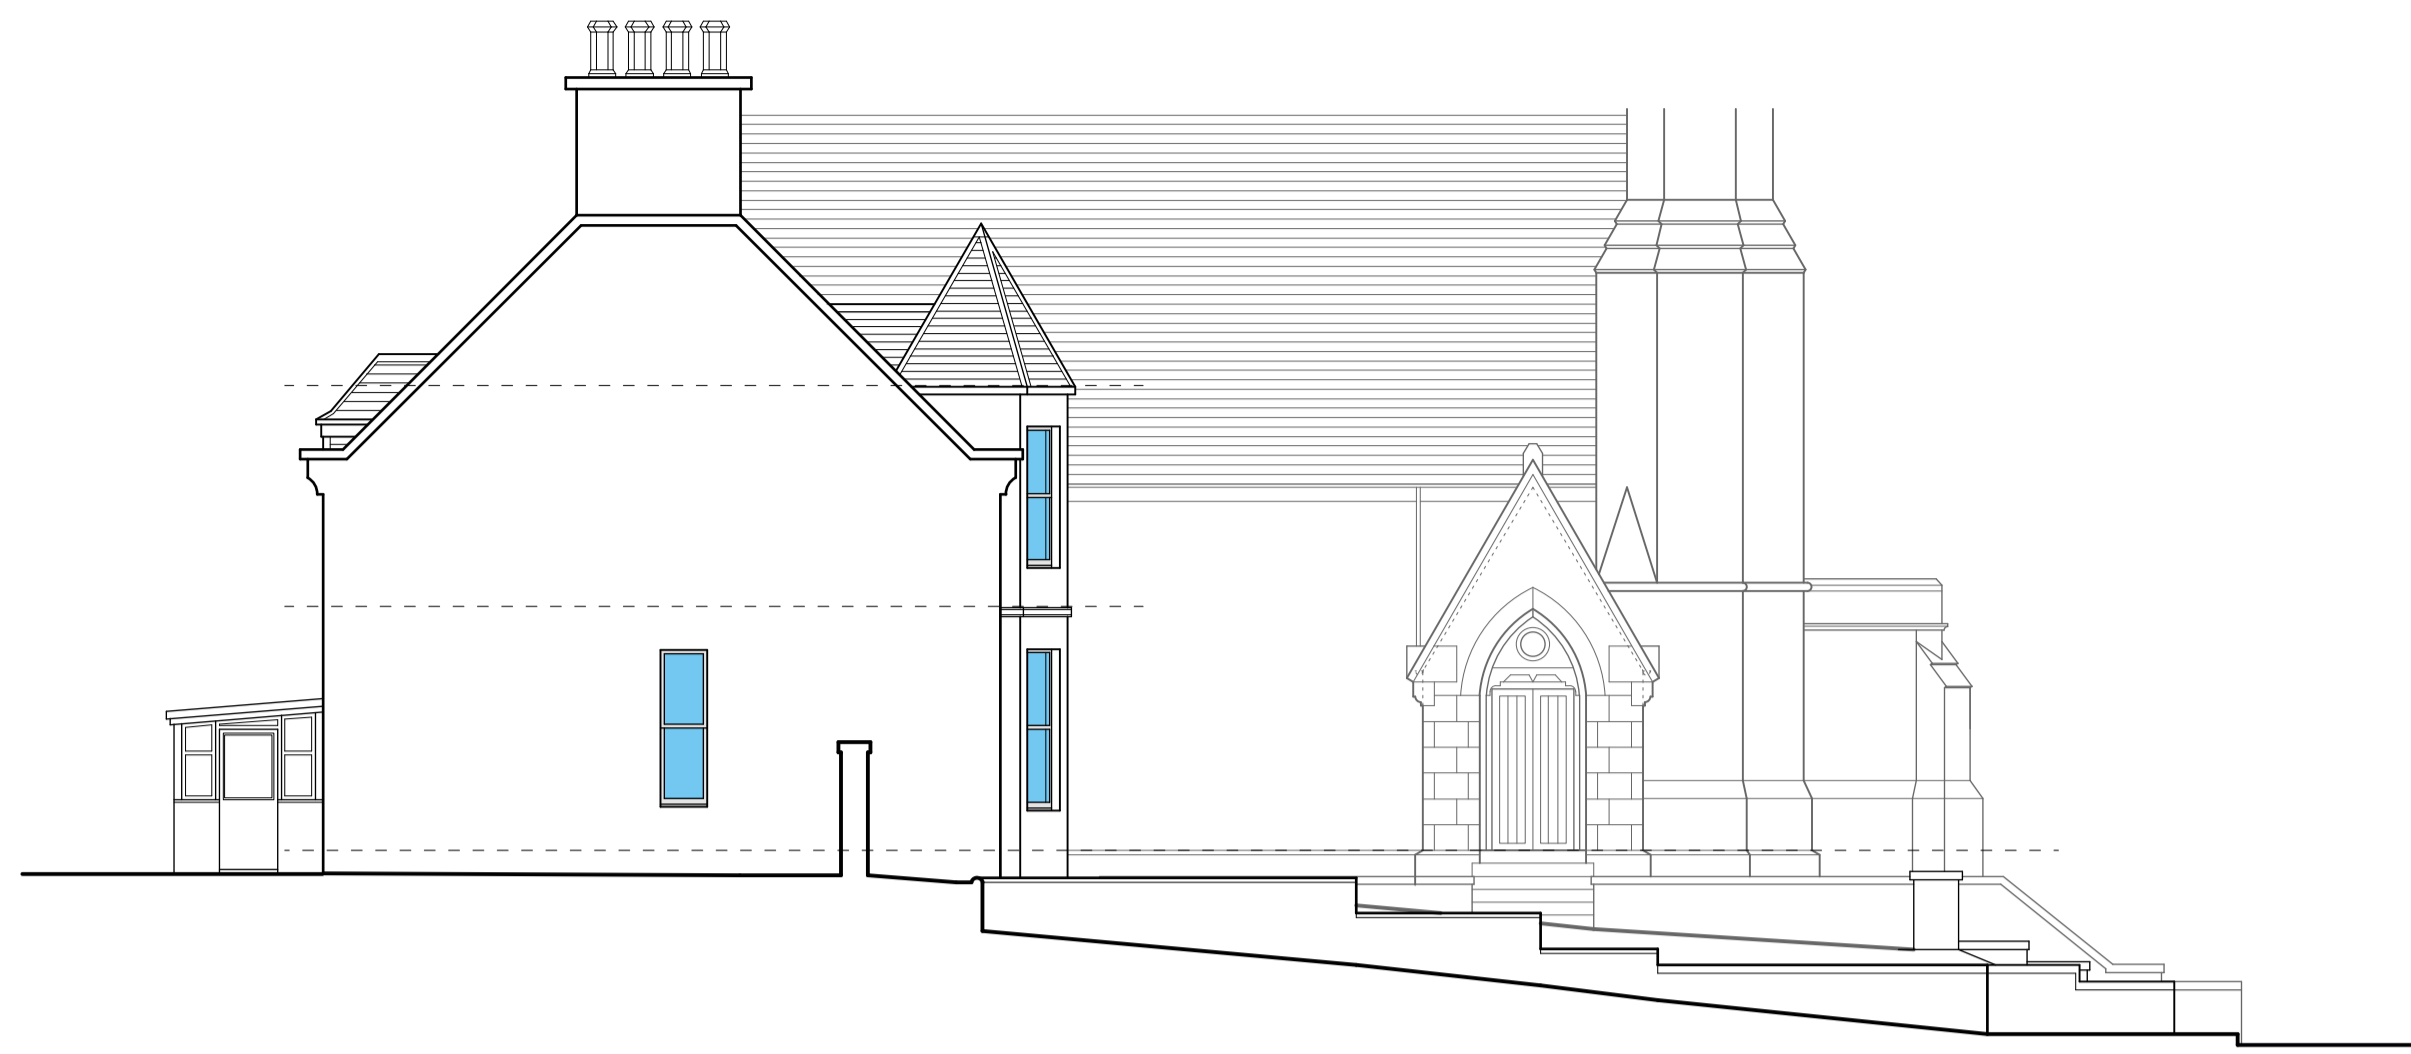


East Elevation 1:100

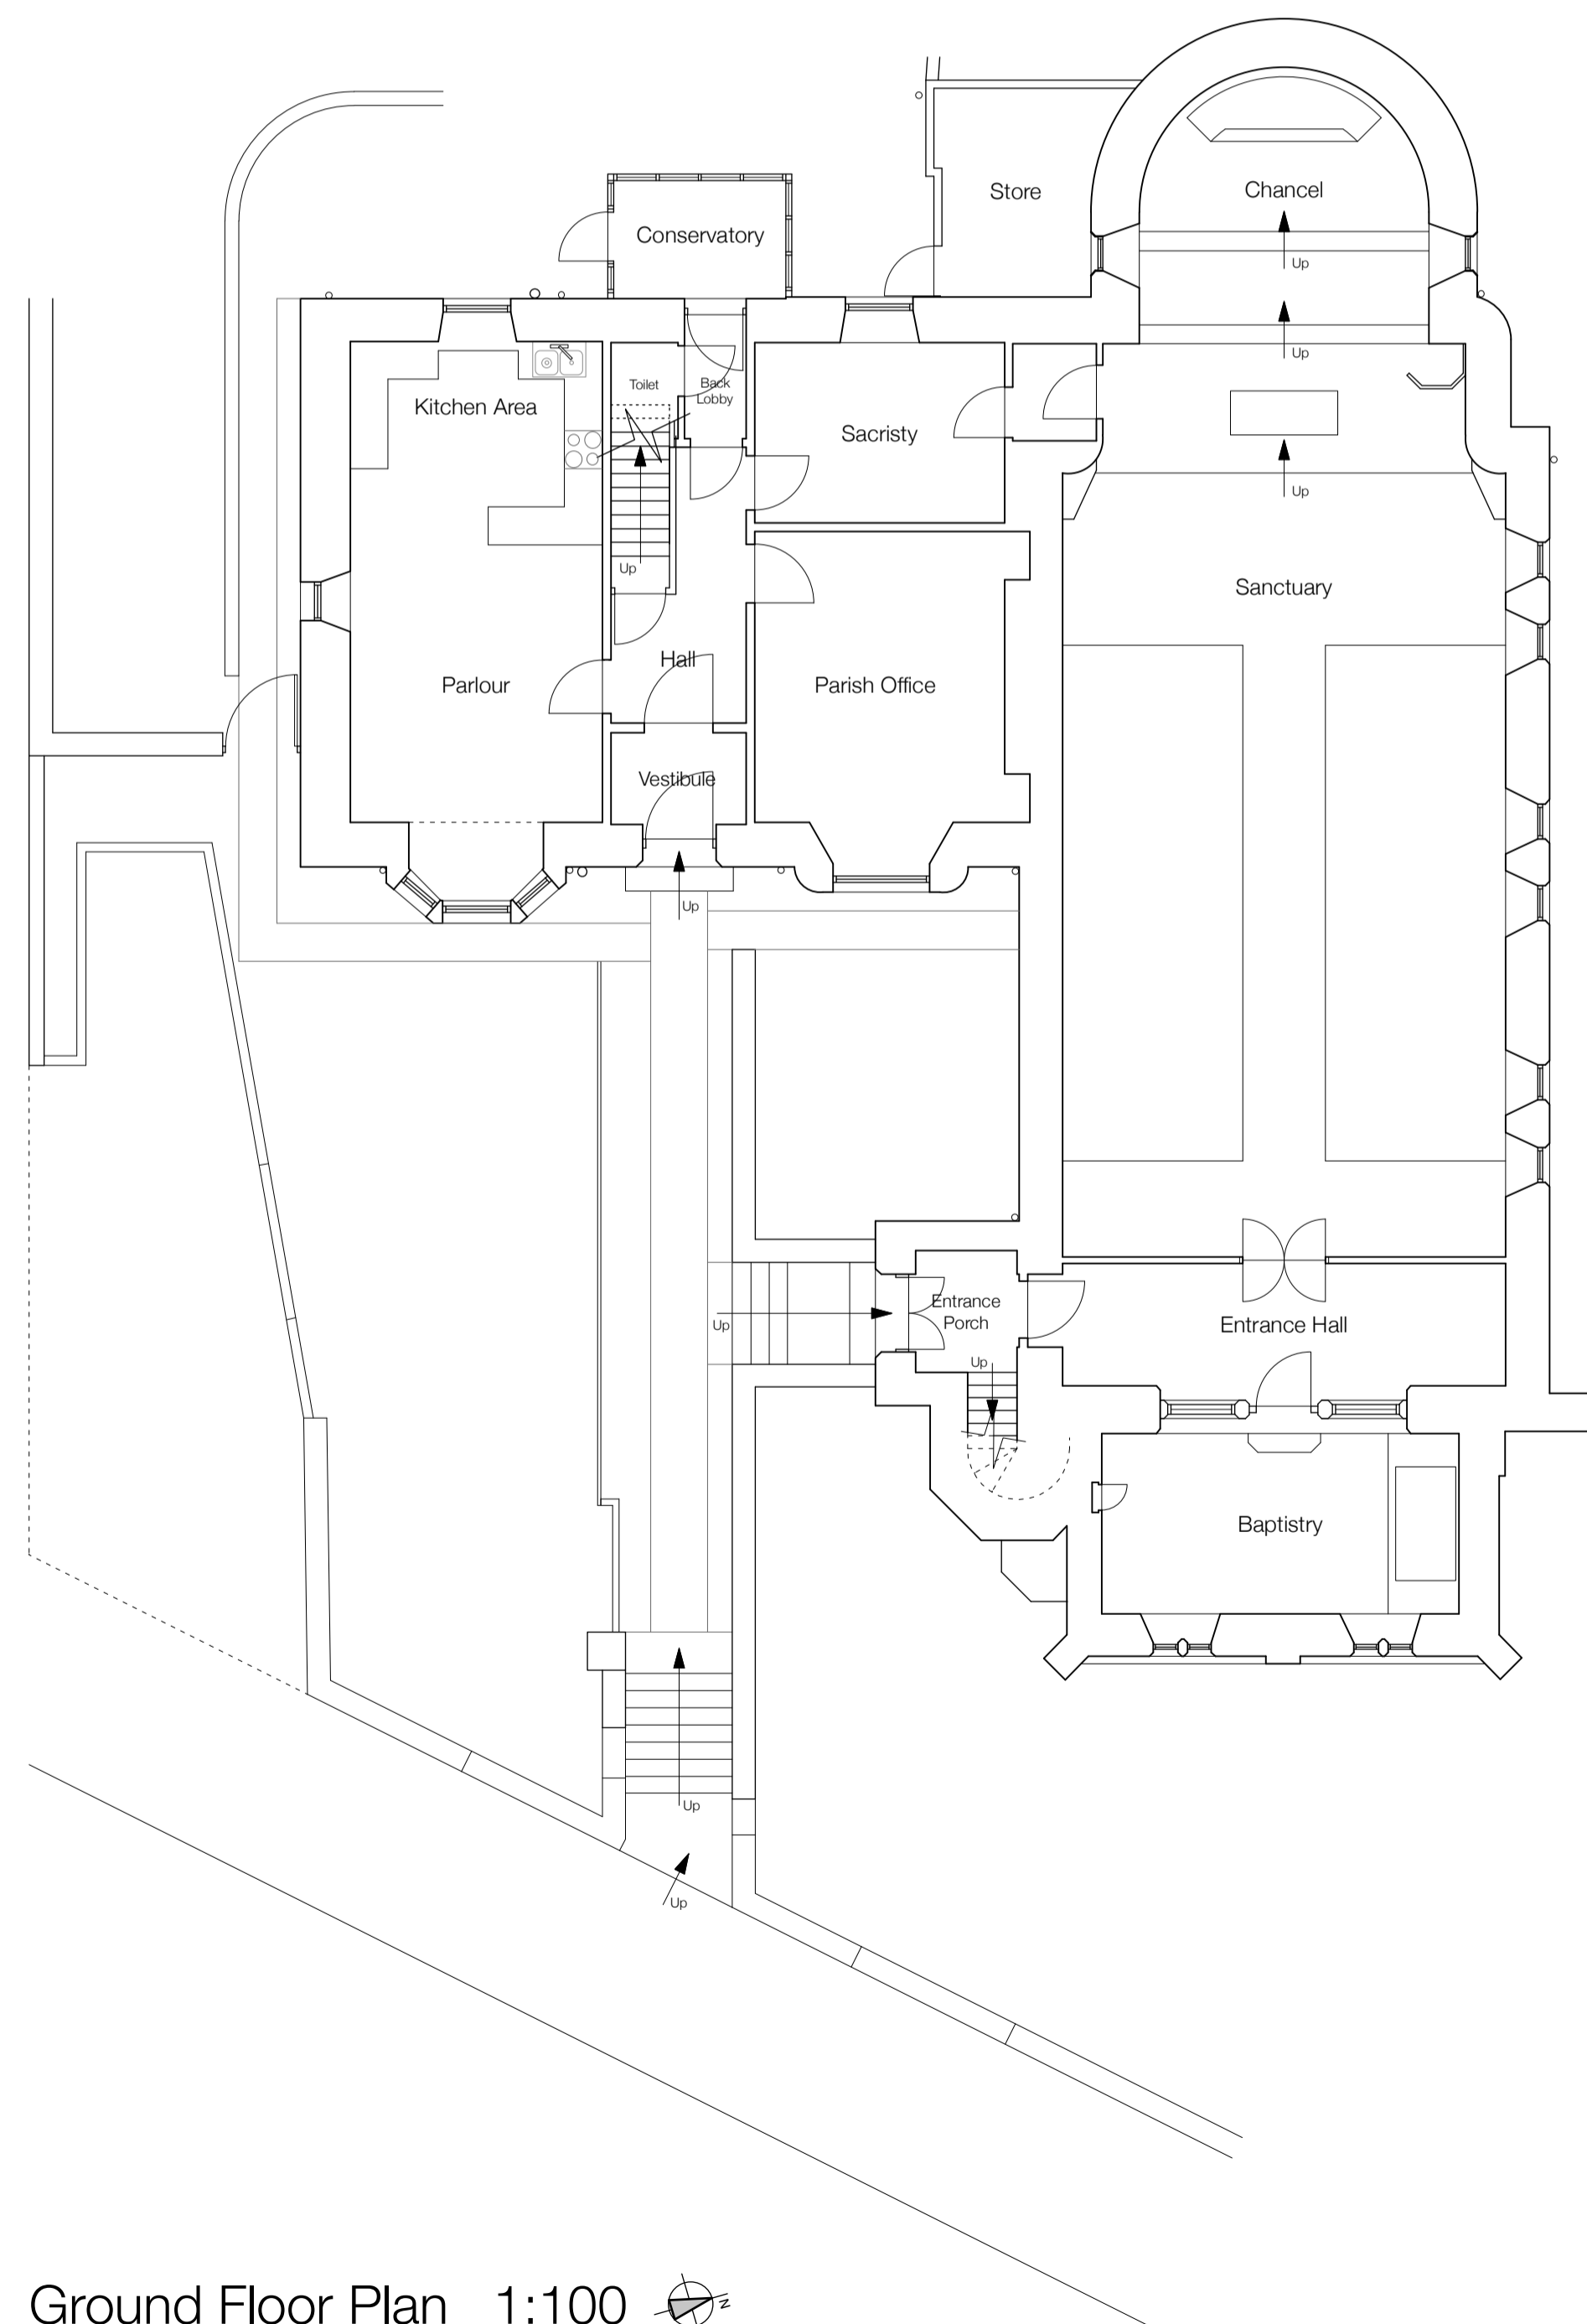

Ground Floor Plan 1:100

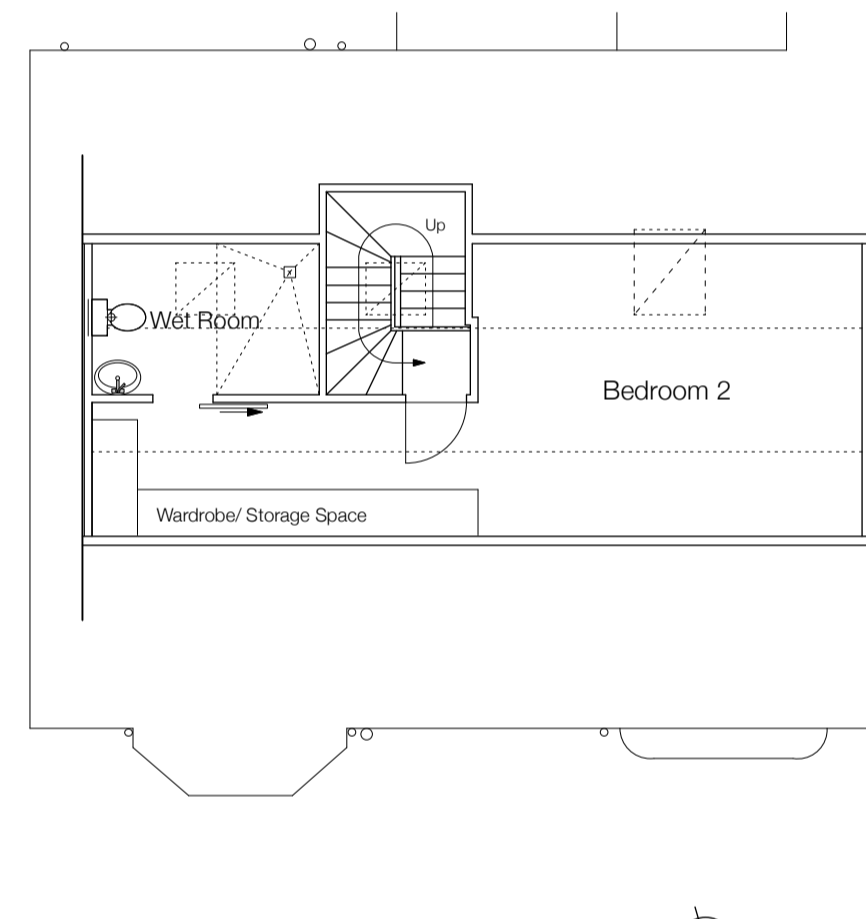 

Second Floor Plan 1:100

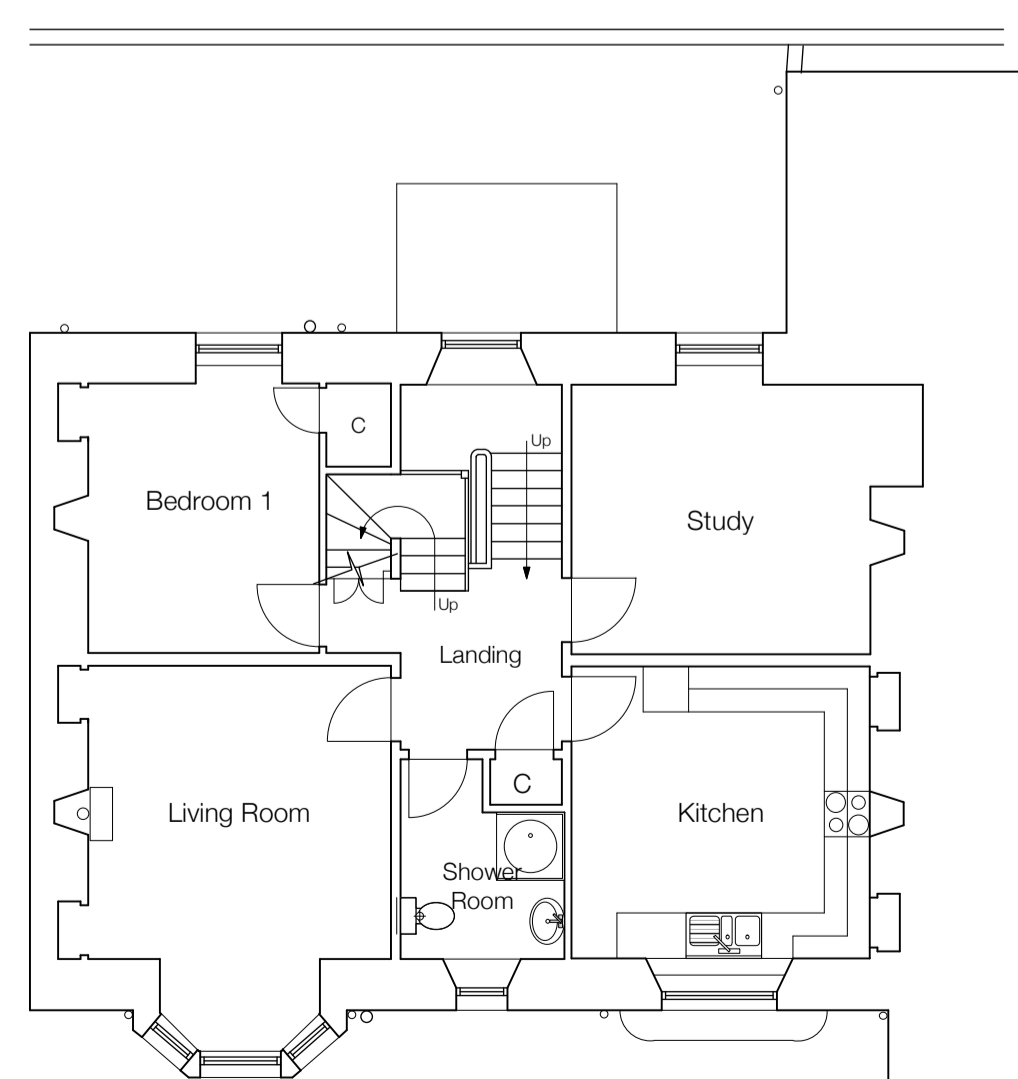

First Floor Plan 1:100



West Elevation 1:100

No	Revisions	Date	Initials

**MANTELL
RITCHIE**

Chartered Architects

27A High Street, BANFF,
AB45 1AN
Tel: 01261 812267
Email: admin@mantellritchie.co.uk
www.mantellritchie.com



Copyright of Mantell Ritchie, Chartered Architect.

project
**Our Lady of Mount Carmel
Roman Catholic Church,
Sandyhill Road, BANFF,
Replacement Windows
for
Father Piotr**

content
Plans + Elevations

scales	size	date
1:100	A1	13.03.24
drawn by RG		

ref **23122** **02**