






South Elevation 1:100




East Elevation 1:100

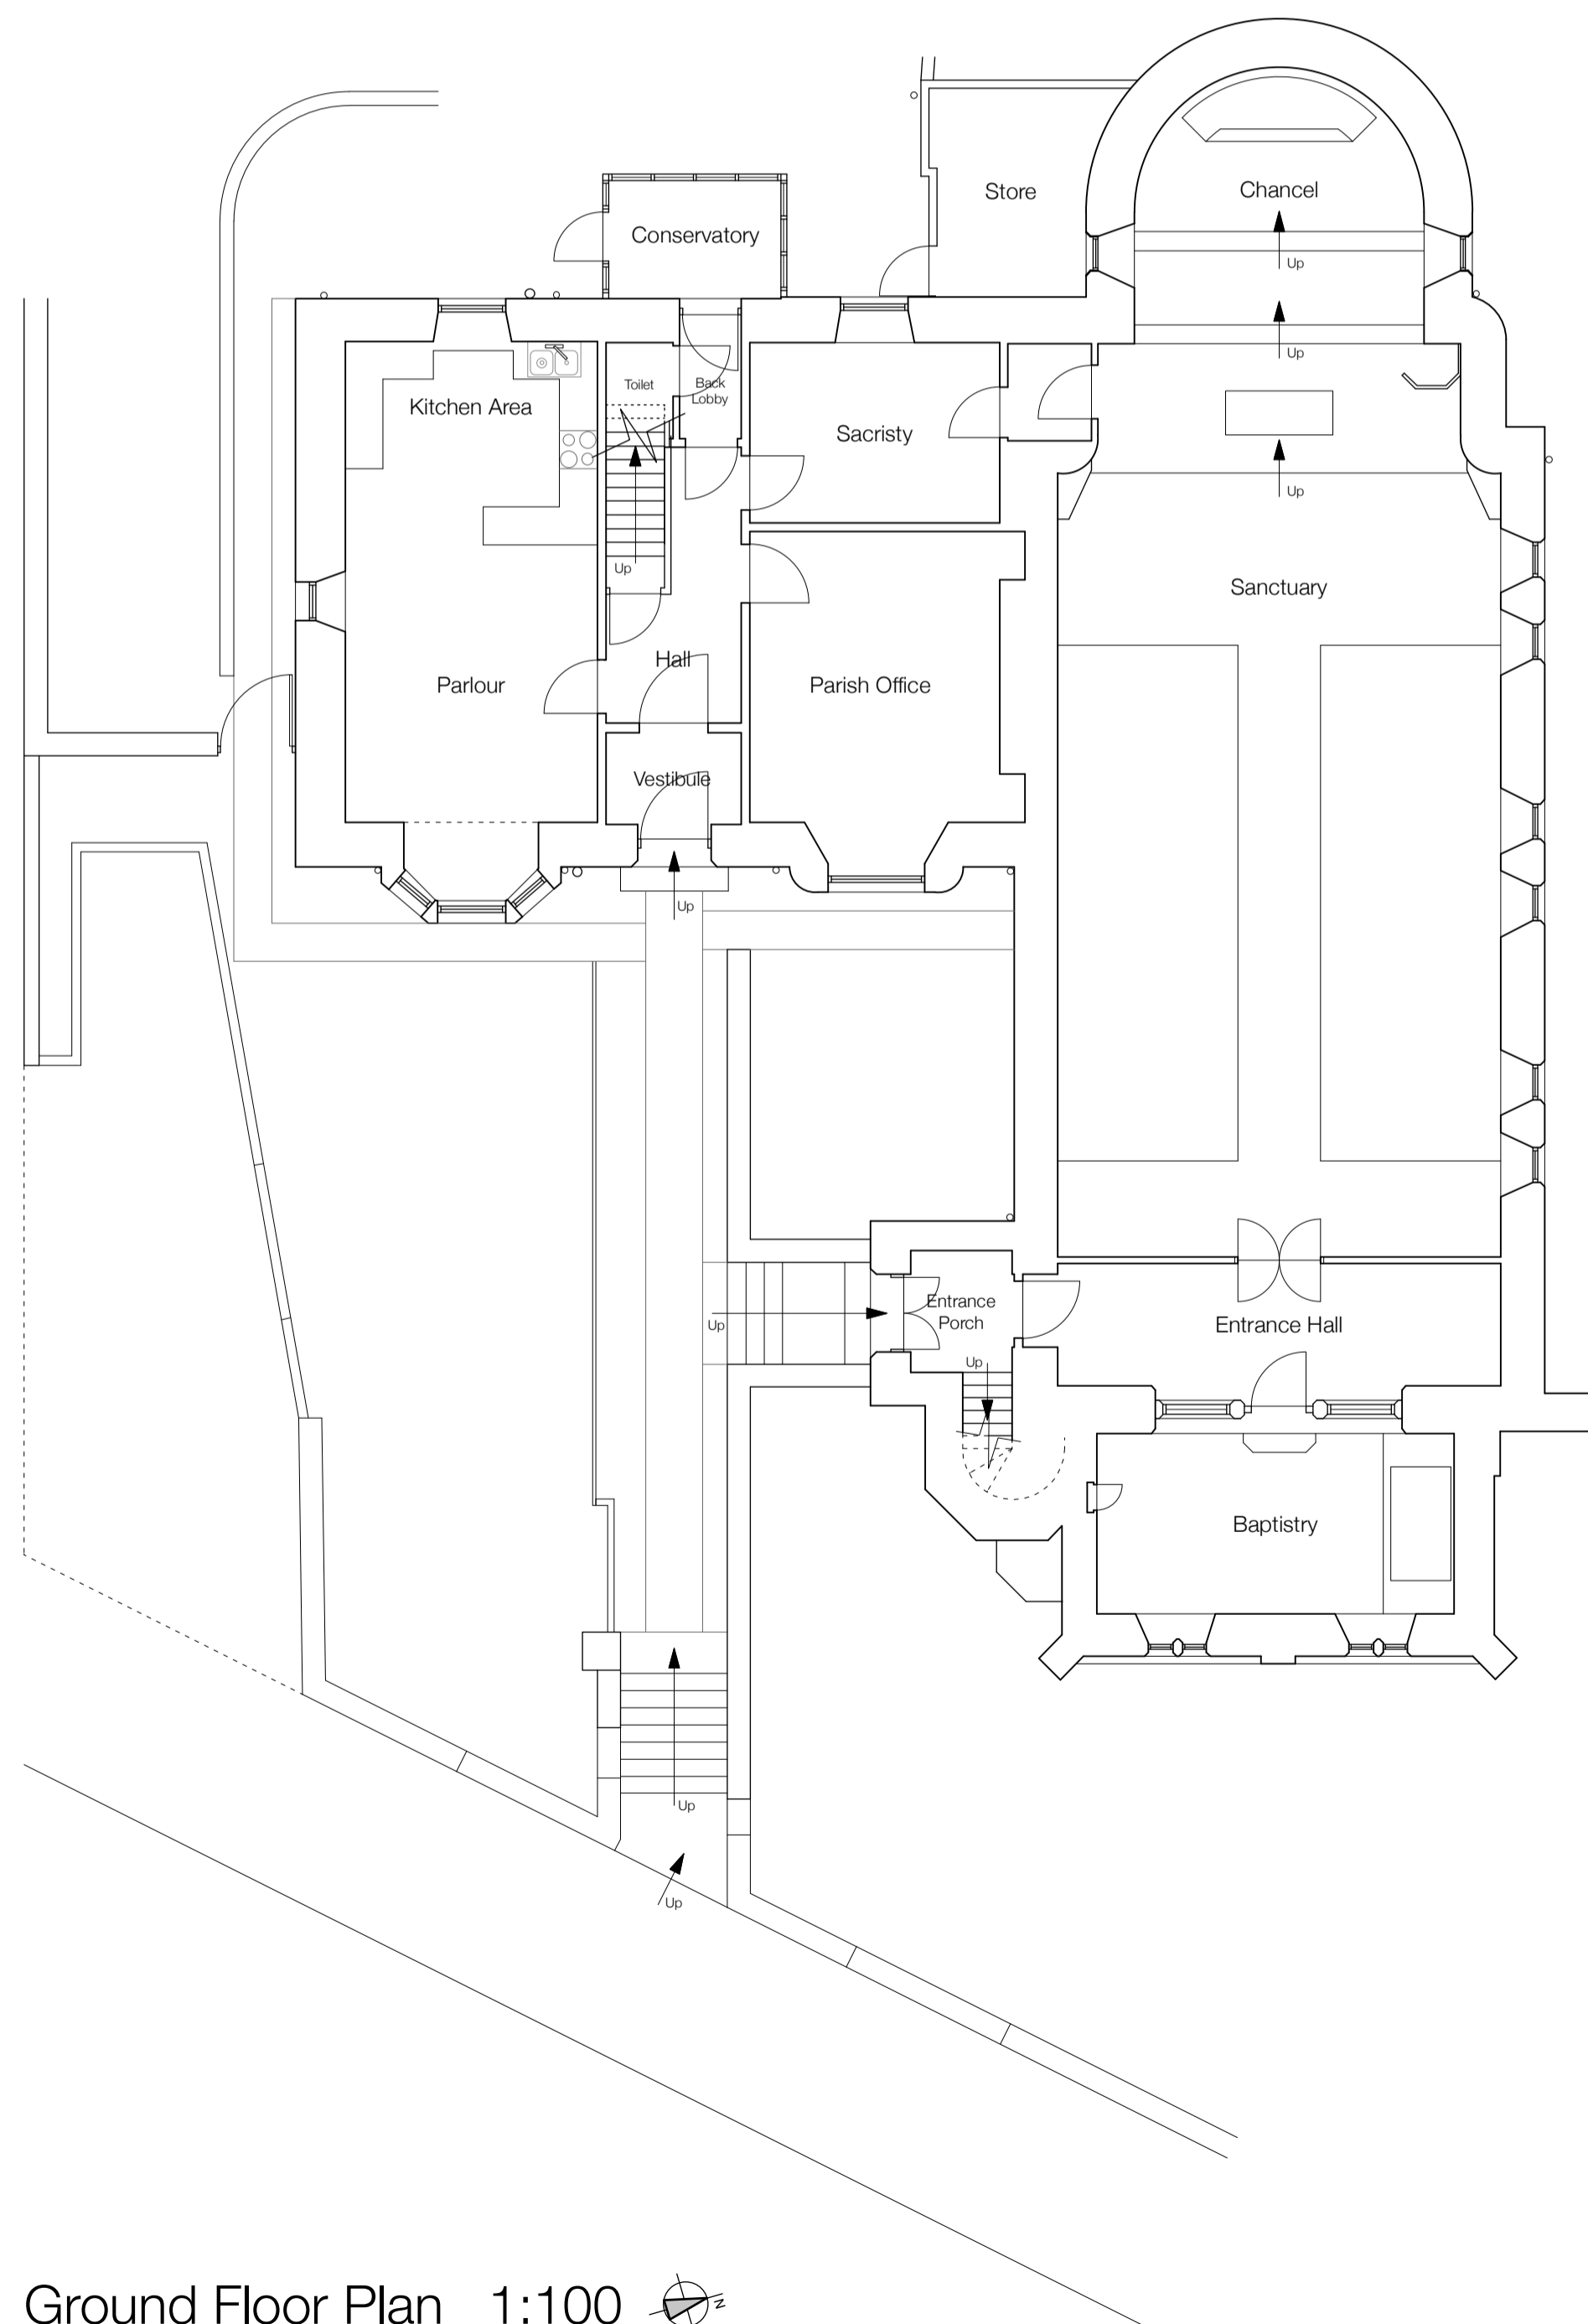

Ground Floor Plan 1:100

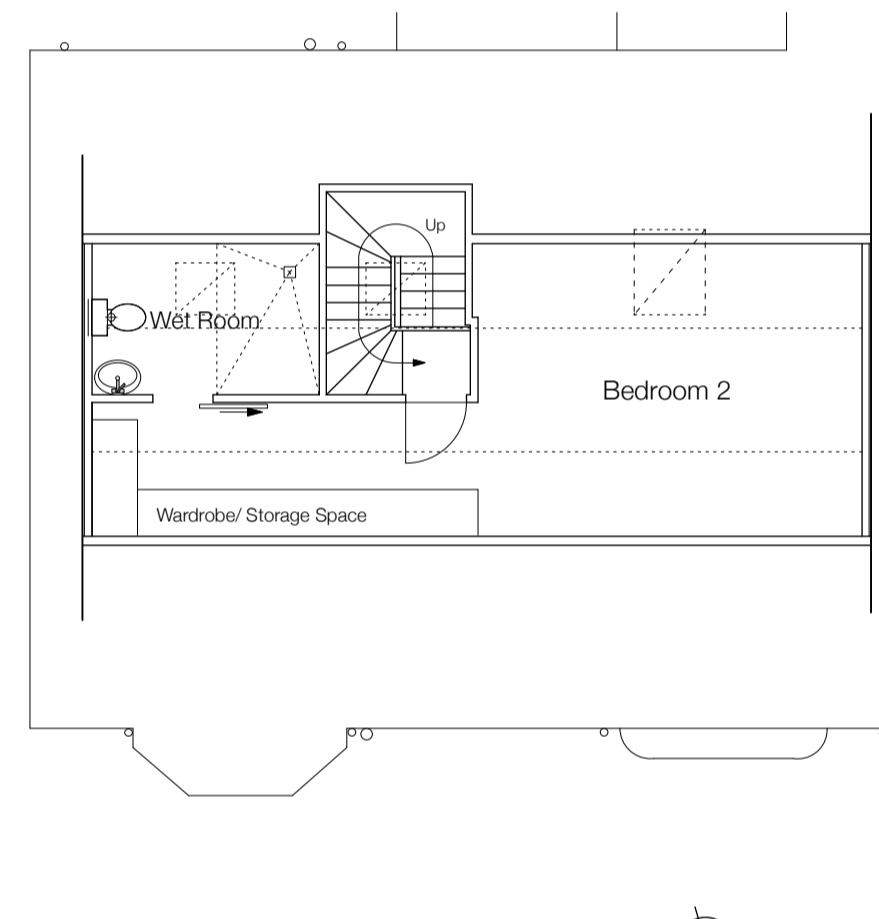 

Second Floor Plan 1:100

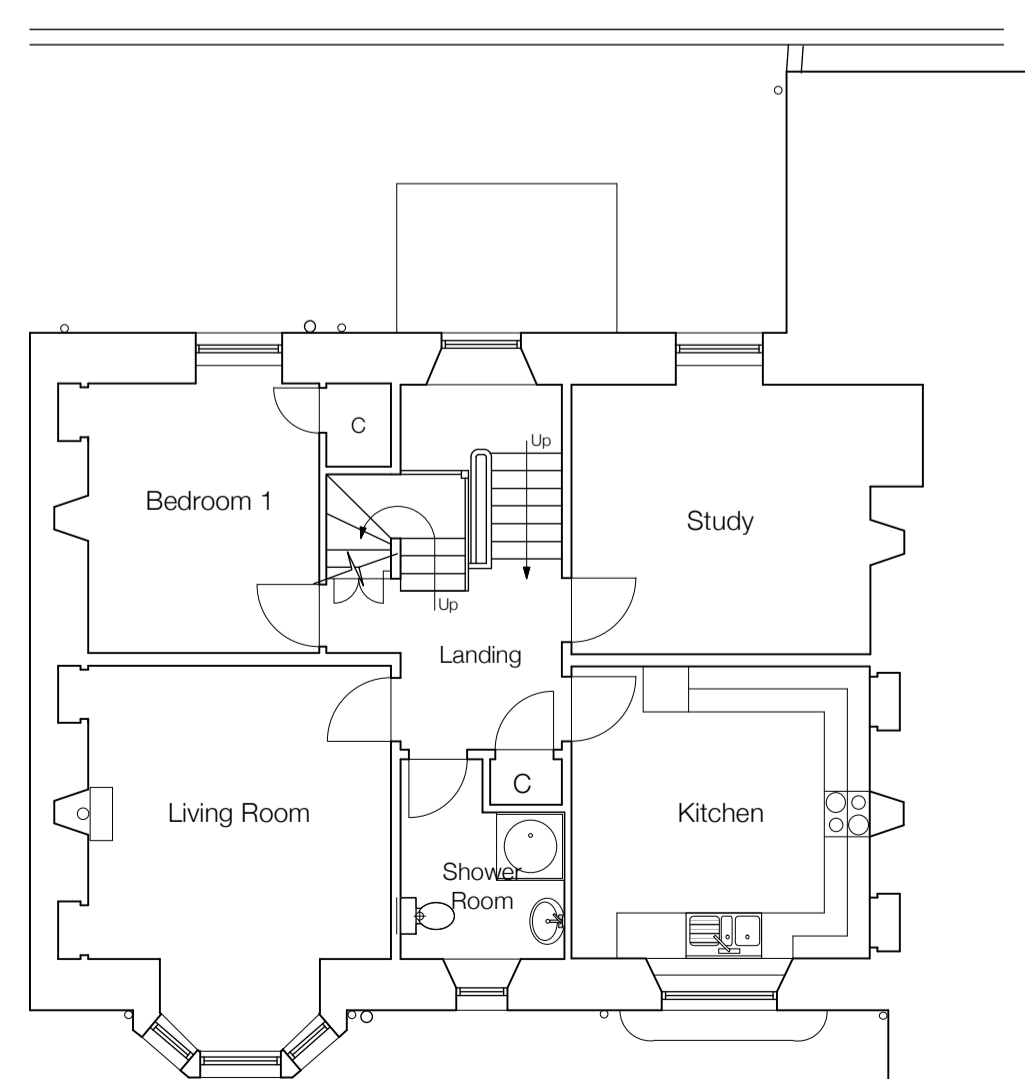

First Floor Plan 1:100



West Elevation 1:100

No	Revisions	Date	Initials

**MANTELL
RITCHIE**

Chartered Architects

27A High Street, BANFF,
AB45 1AN
Tel: 01261 812267
Email: admin@mantellritchie.co.uk
www.mantellritchie.com



Copyright of Mantell Ritchie, Chartered Architect.

project
**Our Lady of Mount Carmel
Roman Catholic Church,
Sandyhill Road, BANFF,**
Existing
for
Father Piotr

content
Plans & Elevations

scales
1:100
drawn by
RG

size
A1

date
06.02.24

ref **23122** **EX.A**