






-  Redline boundary
-  Car parking space 2.4 x 4.8m
-  1m width shared access route

**Important**  
Do not scale from this drawing.  
Any discrepancies to be reported to the  
Contract Administrator.



Location plan  
Scale: 1:1000

 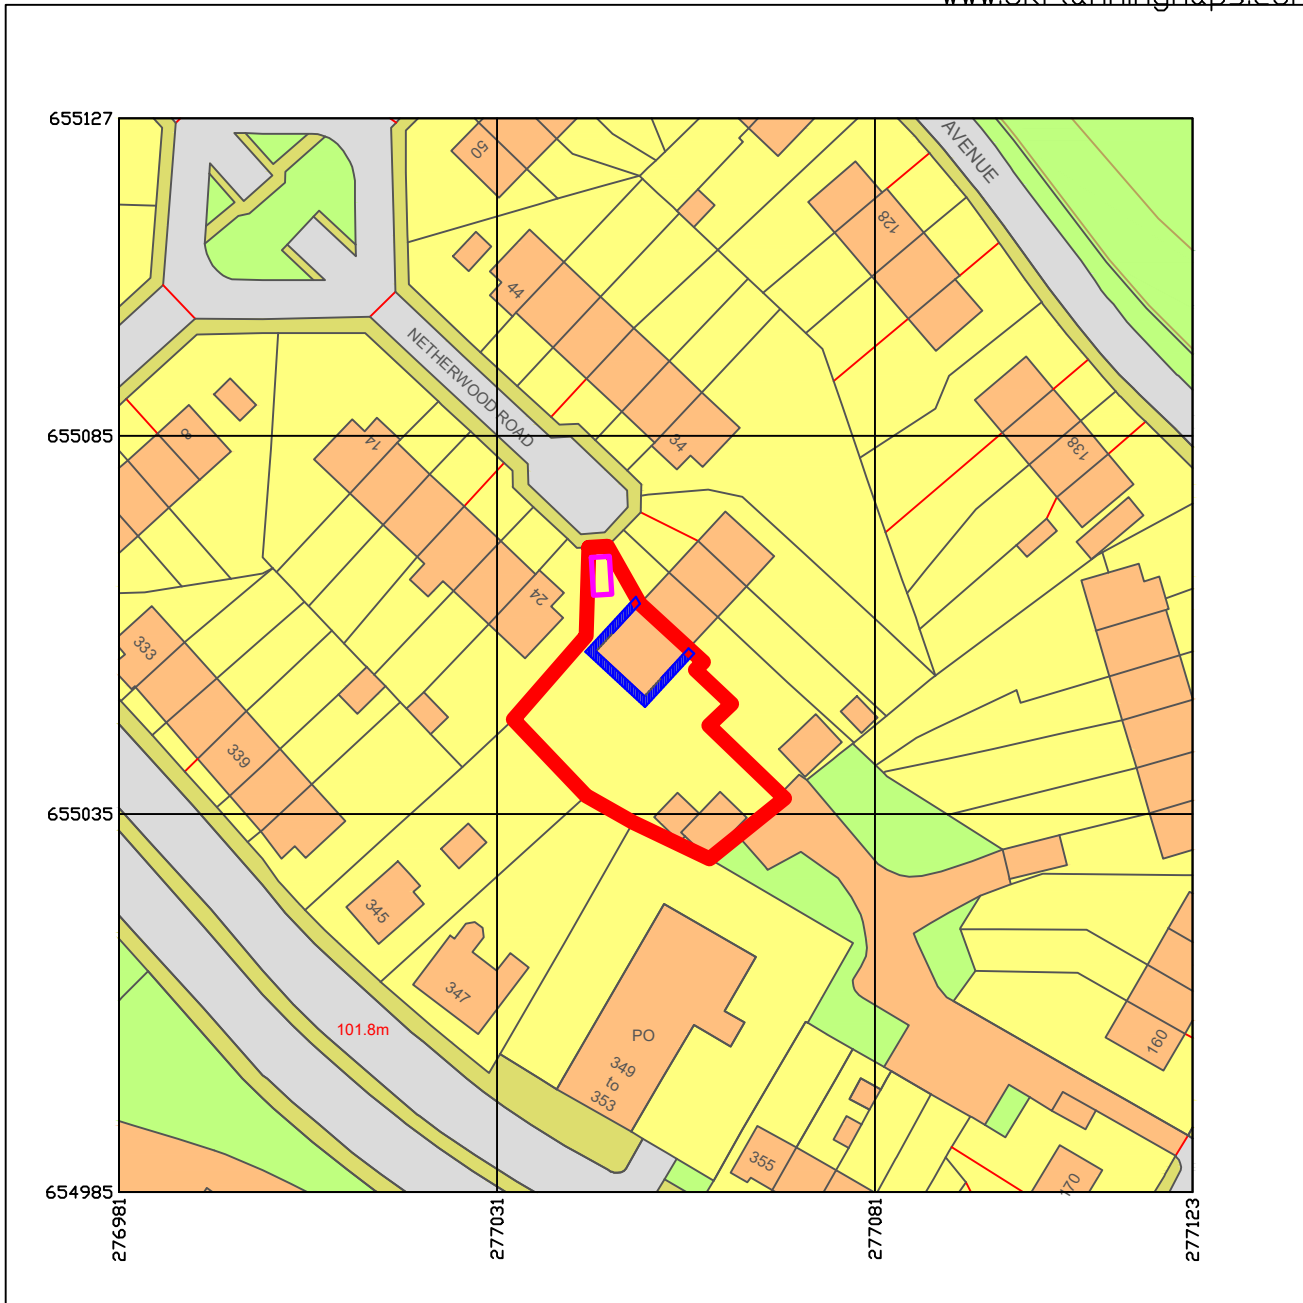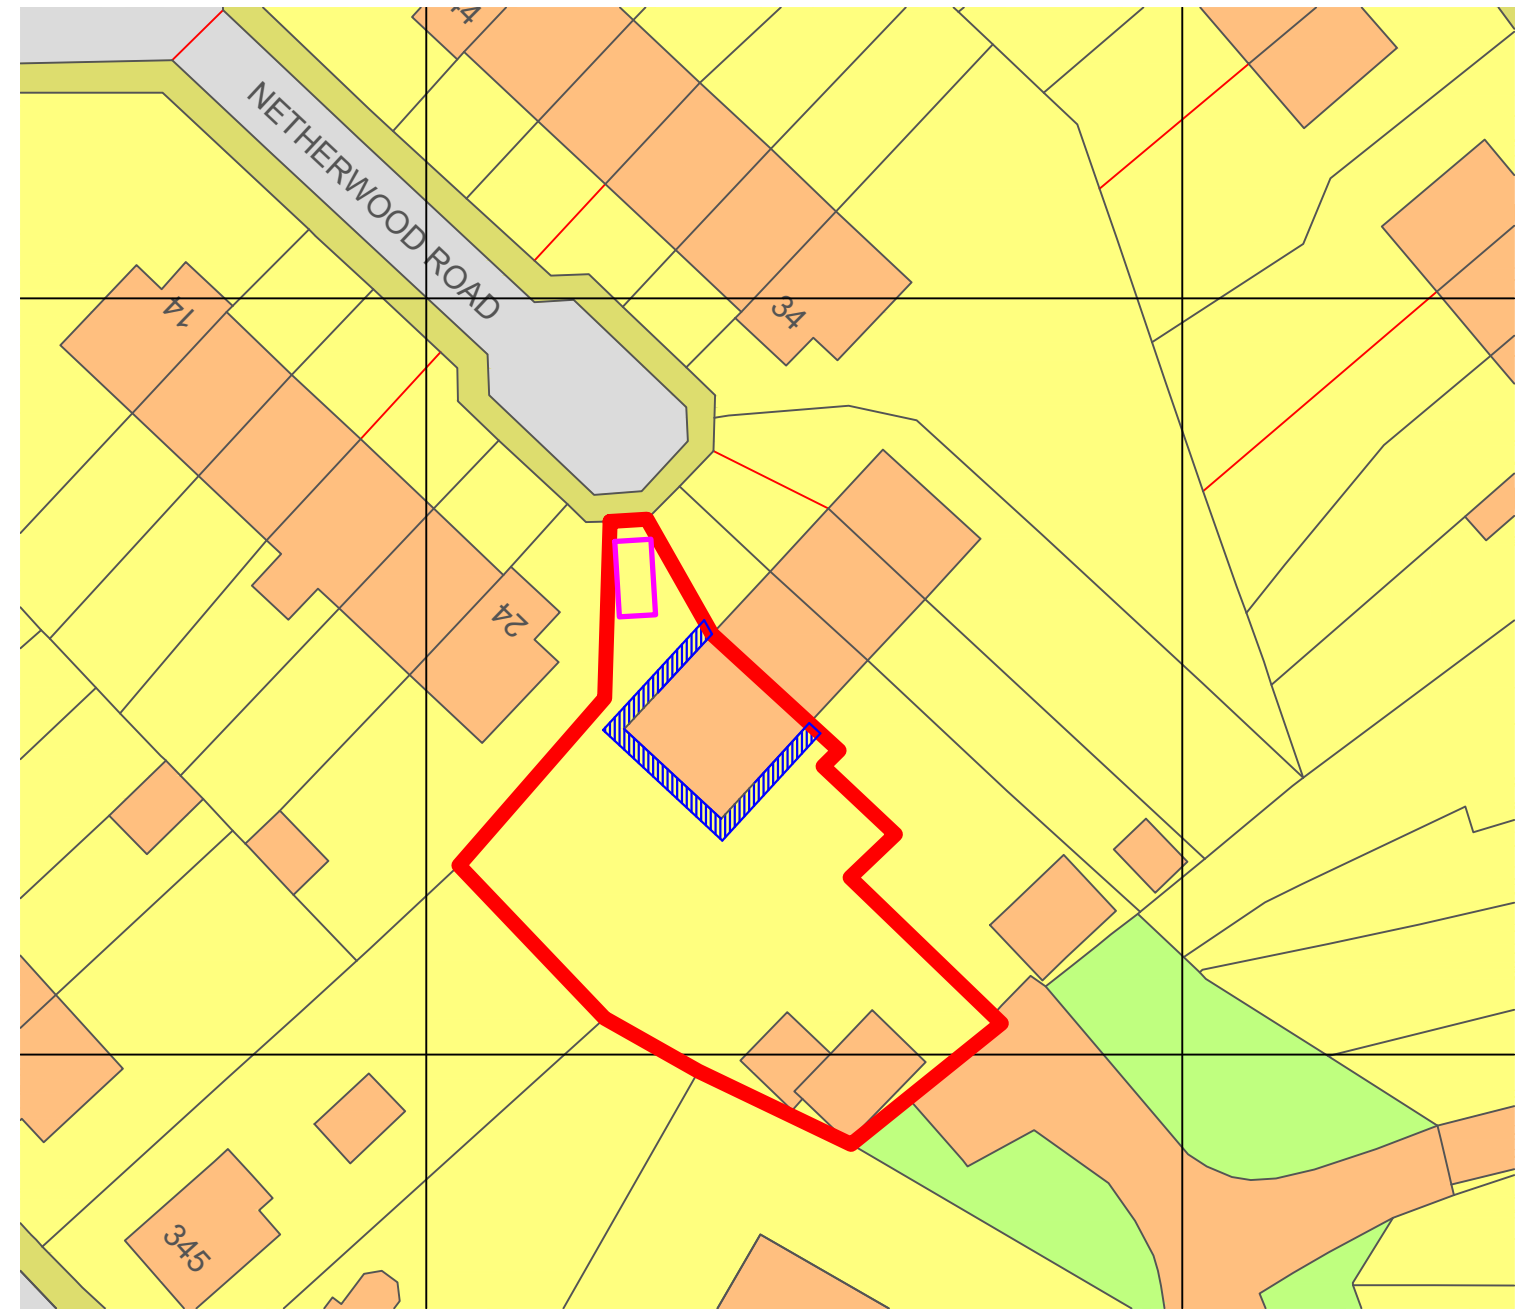

Site plan  
Scale: 1:500



Produced on 07 March 2024 from the Ordnance Survey National Geographic Database and incorporating surveyed revision available at this date.  
This map shows the area bounded by 276981 654985,277123 654985,277123 655127,276981 655127,276981 654985  
Crown copyright and database rights 2024 OS 100054135. Supplied by copla ltd trading as UKPlanningMaps.com a licensed Ordnance Survey partner (OS 100054135).  
Data licence expires 07 March 2025. Unique plan reference: v2e//1070268/1441320



				Job Title <b>26 Netherwood Road Muirhouse ML1 2LE</b>	Drawing Title <b>Location &amp; Site Plan As proposed</b>	Scale As shown	Sheet A3	Date March 24	Drawn DG
						Job No. H-026-M	Drawing No. AL(00)001	Rev. -	
						<b>PLANNING</b>			
Rev.	Amendments	Date	By						