



- ARCHITECT SHALL HAVE NO RESPONSIBILITY FOR ANY USE MADE OF THIS DOCUMENT OTHER THAN FOR THAT WHICH IT WAS PREPARED AND ISSUED.
- ALL DIMENSIONS SHOULD BE CHECKED ON SITE.
- DO NOT SCALE FROM THIS DRAWING.
- ANY DRAWING ERRORS OR DIVERGENCIES SHOULD BE BROUGHT TO THE ATTENTION OF ARCHITECT.
- WHERE DOWNTAKINGS ARE REQUIRED, THESE SHOULD BE CHECKED WITH A STRUCTURAL ENGINEER BEFORE BEING REMOVED.
- FOR AVOIDANCE OF DOUBT PLEASE ASK.


NOTES

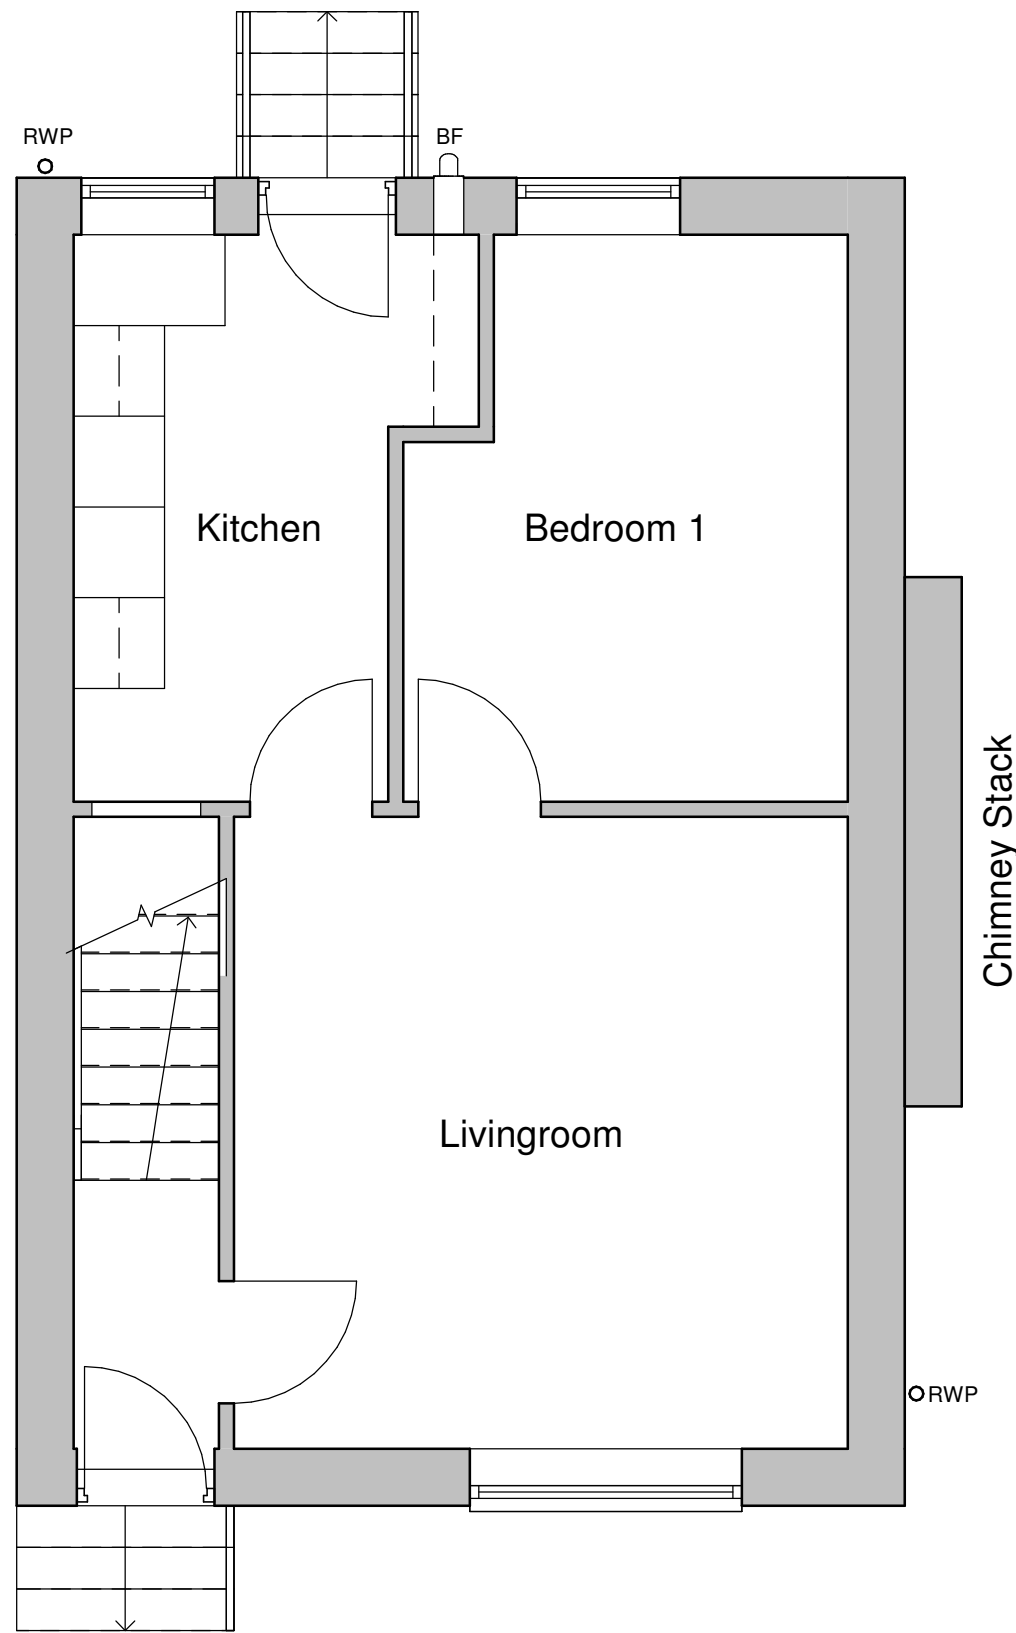

Ground Floor Plan
1 : 50

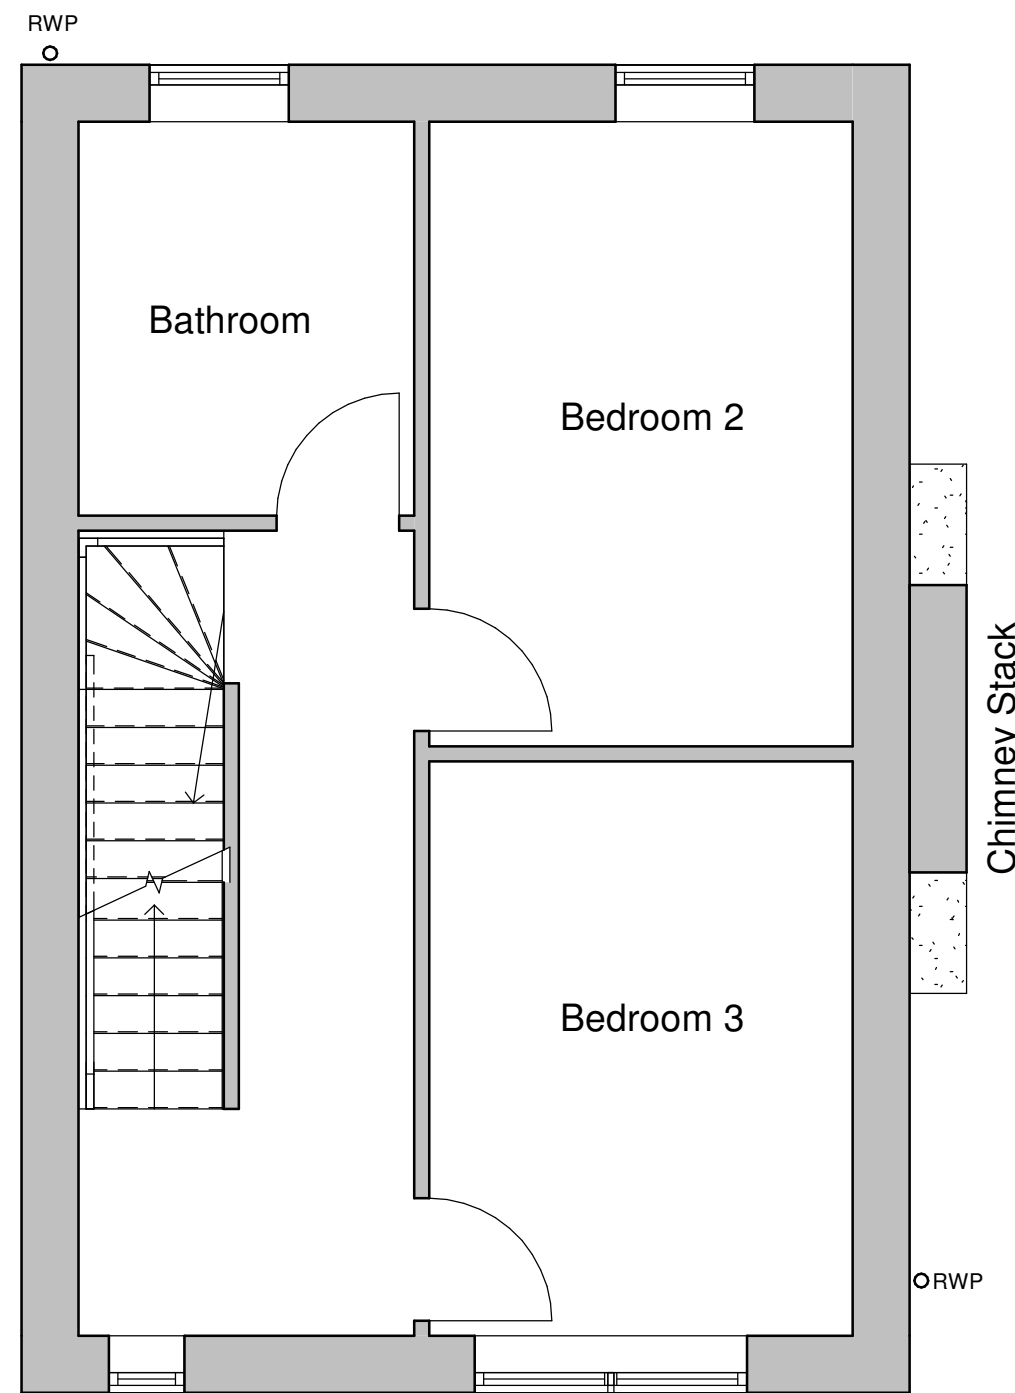


Upper Floor Plan
1 : 50

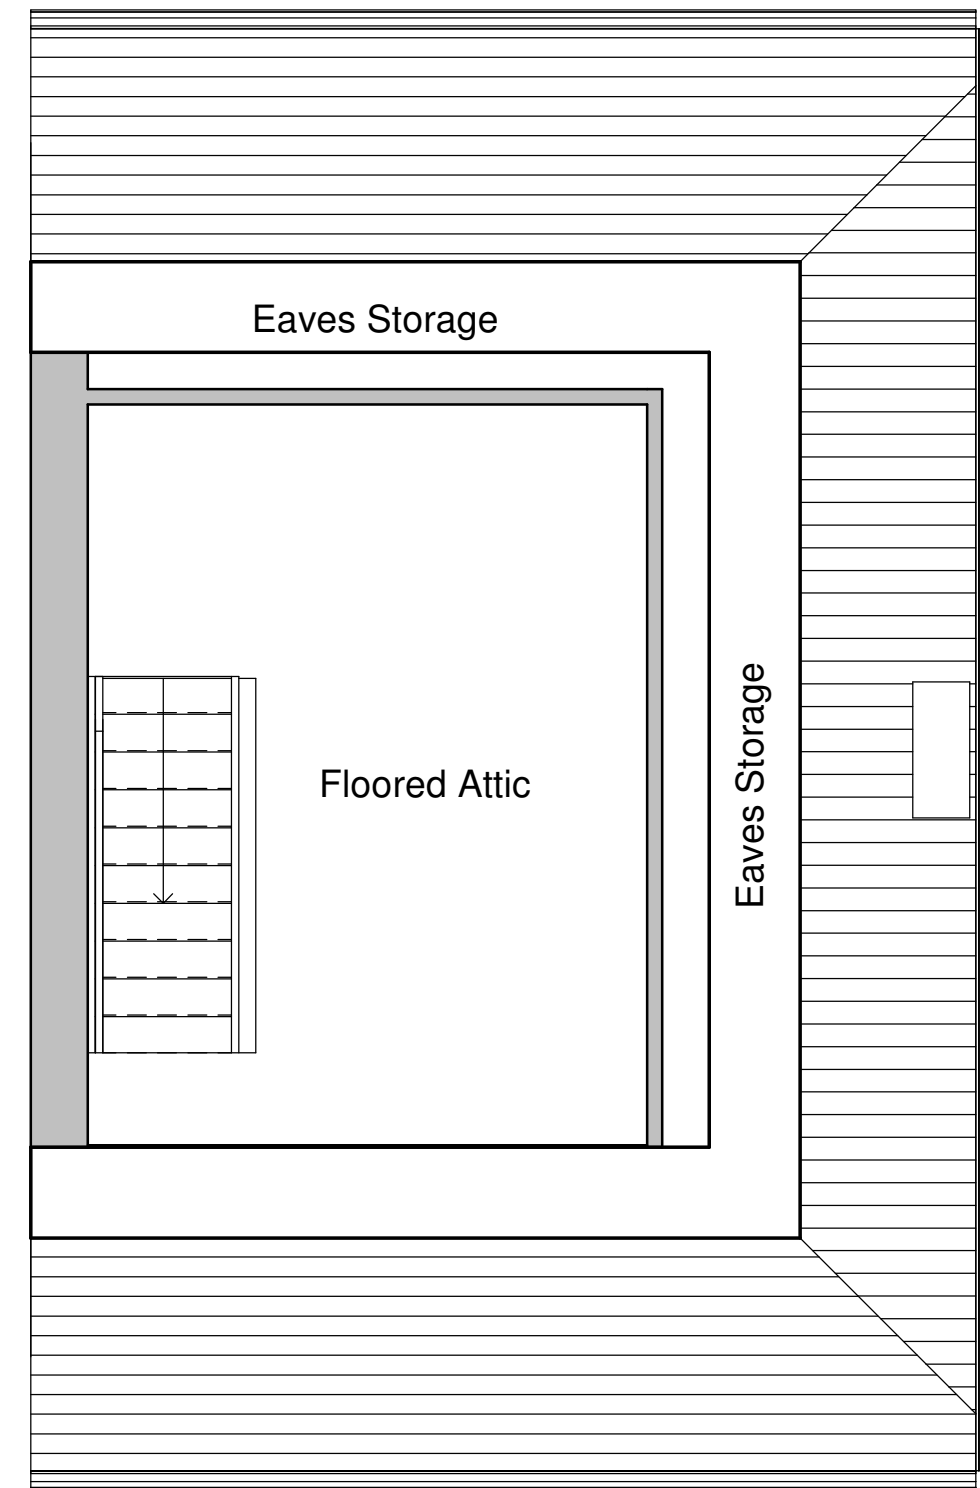

Attic Plan
1 : 50

1:50 (metres)

 

Notes / Comments

PROJECT TITLE		26 Netherwood Road, Muirhouse. ML1 2LE	
Project Number	H-026-M	DRAWN BY	DG
		CHECKED BY	DG
DRAWING TITLE	Floor Plans - As Existing	SCALE	@ A2
			1 : 50
DRAWING No.	AE(20)301	DATE ISSUED	Mar 24
SCALE	PLANNING	REVISION	