



ANCHESTER ROAD

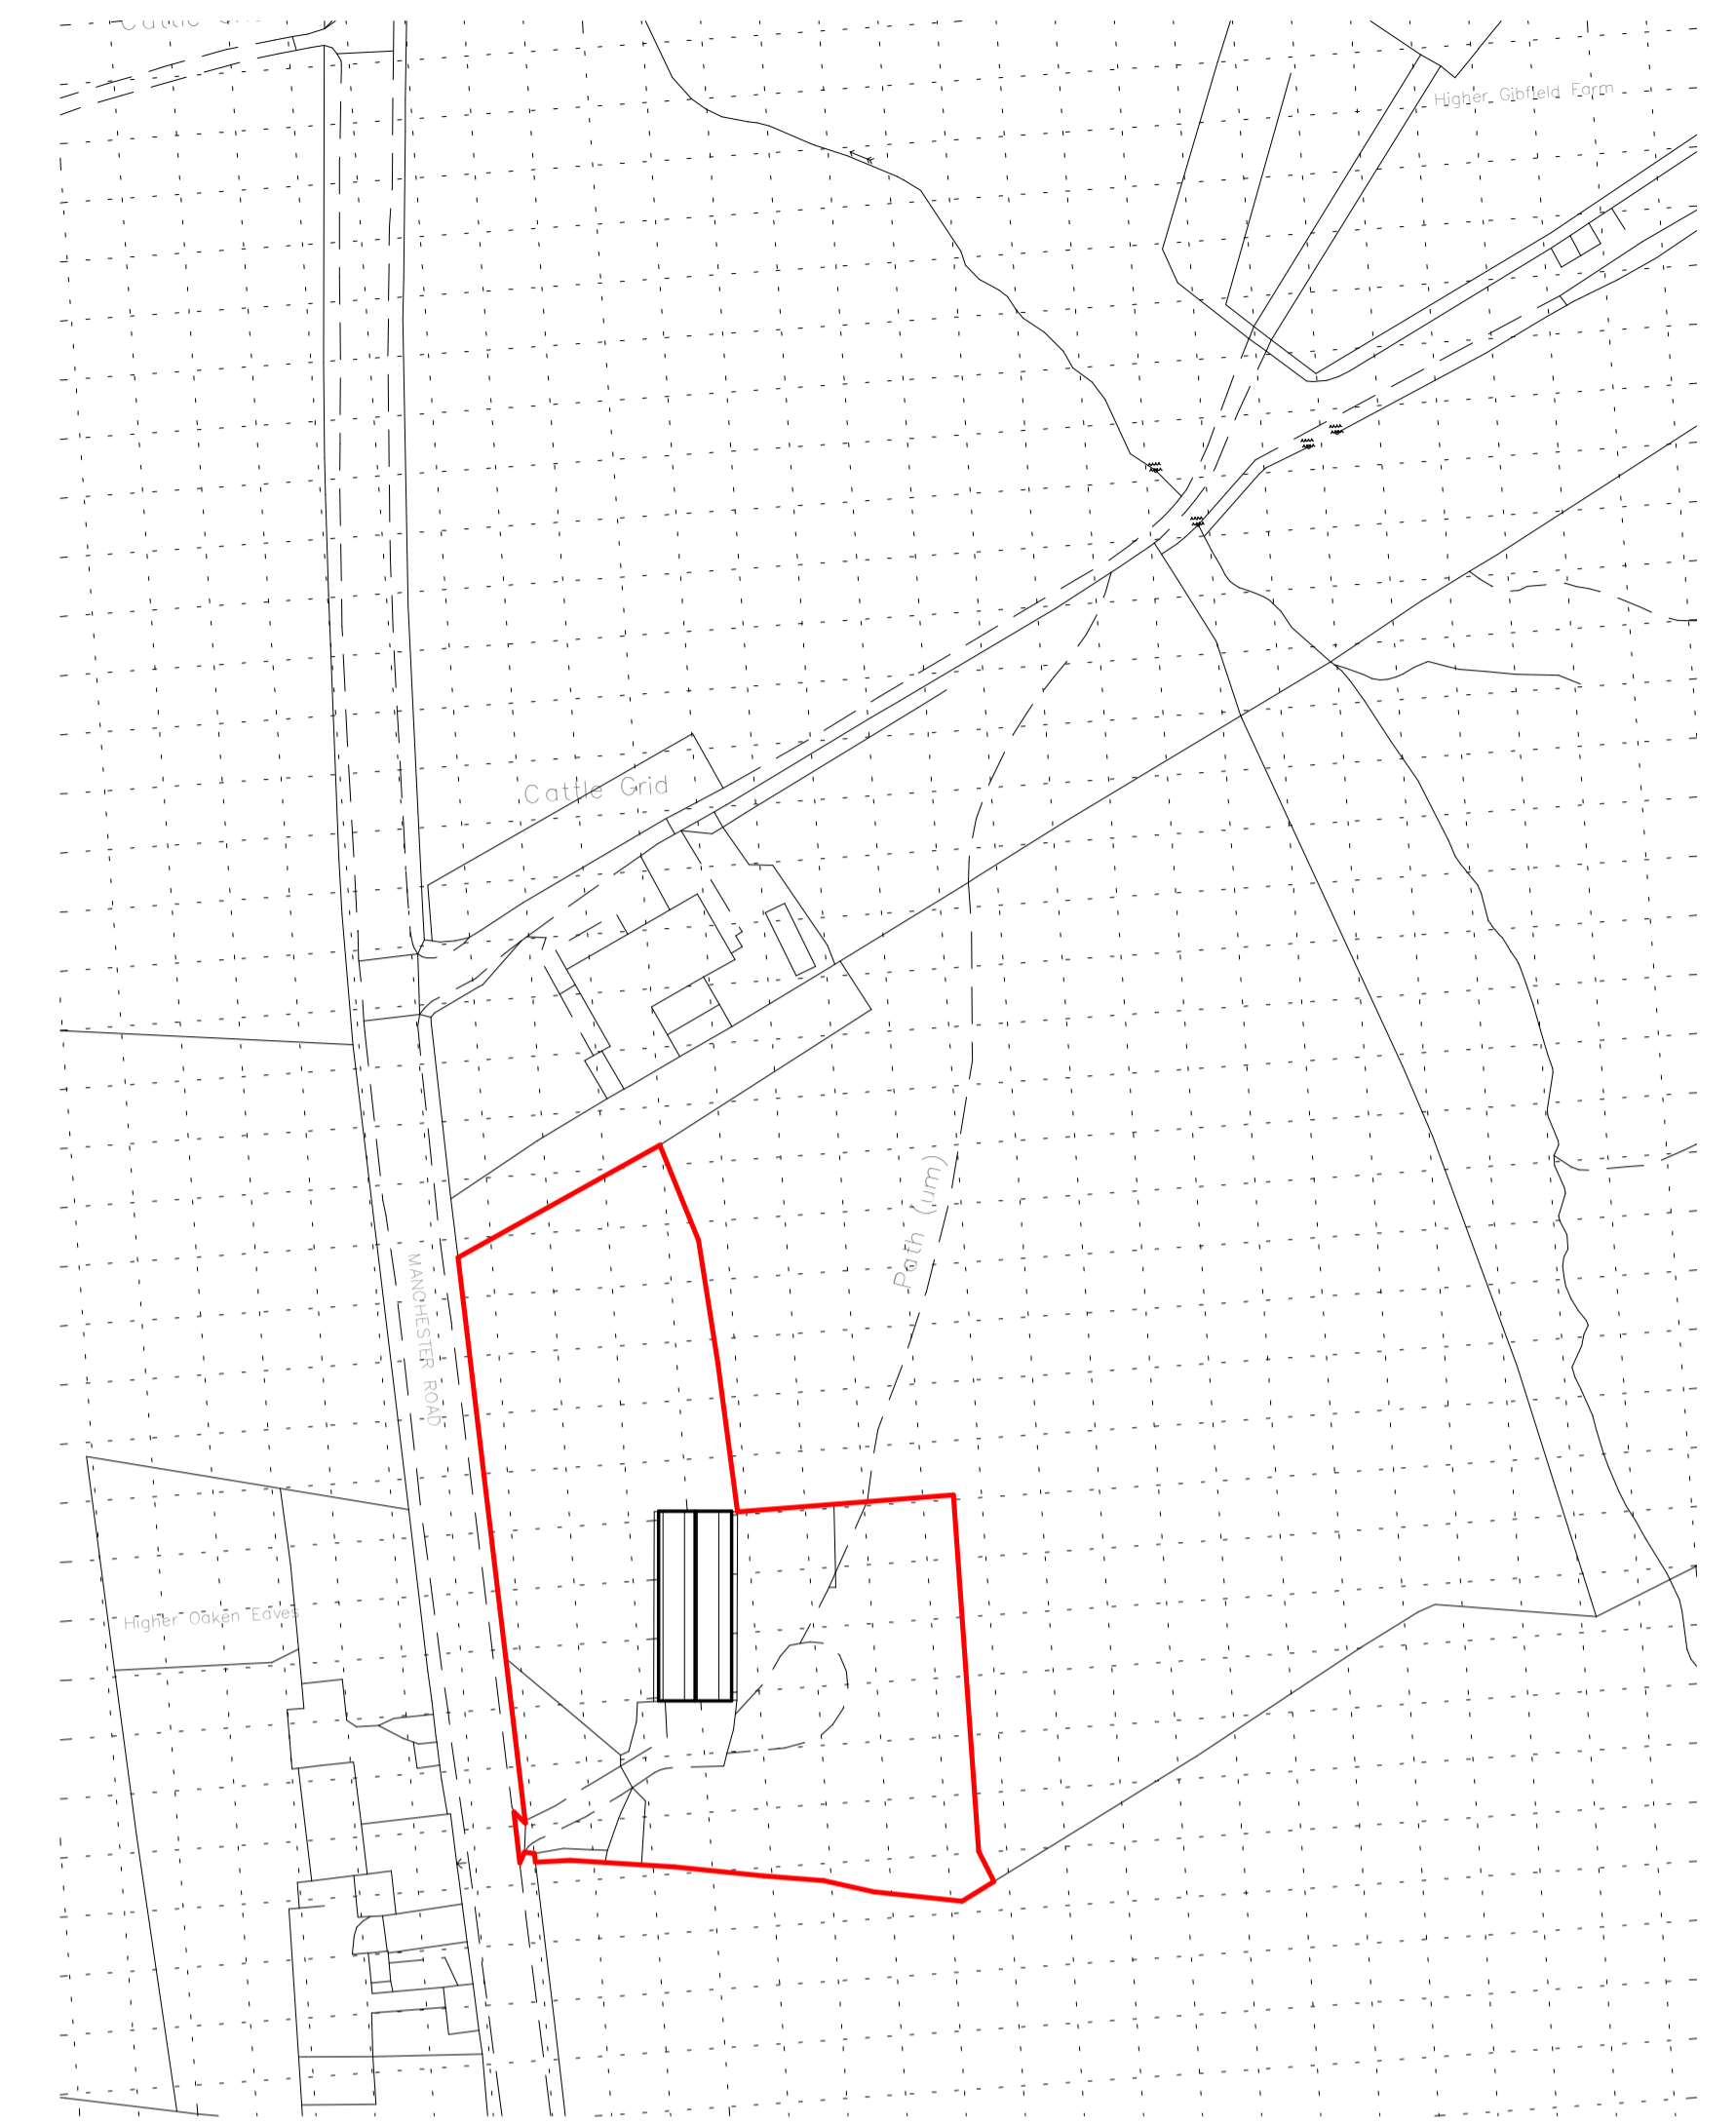

Location Plan
1 : 1250

Existing Site Plan
1 : 200

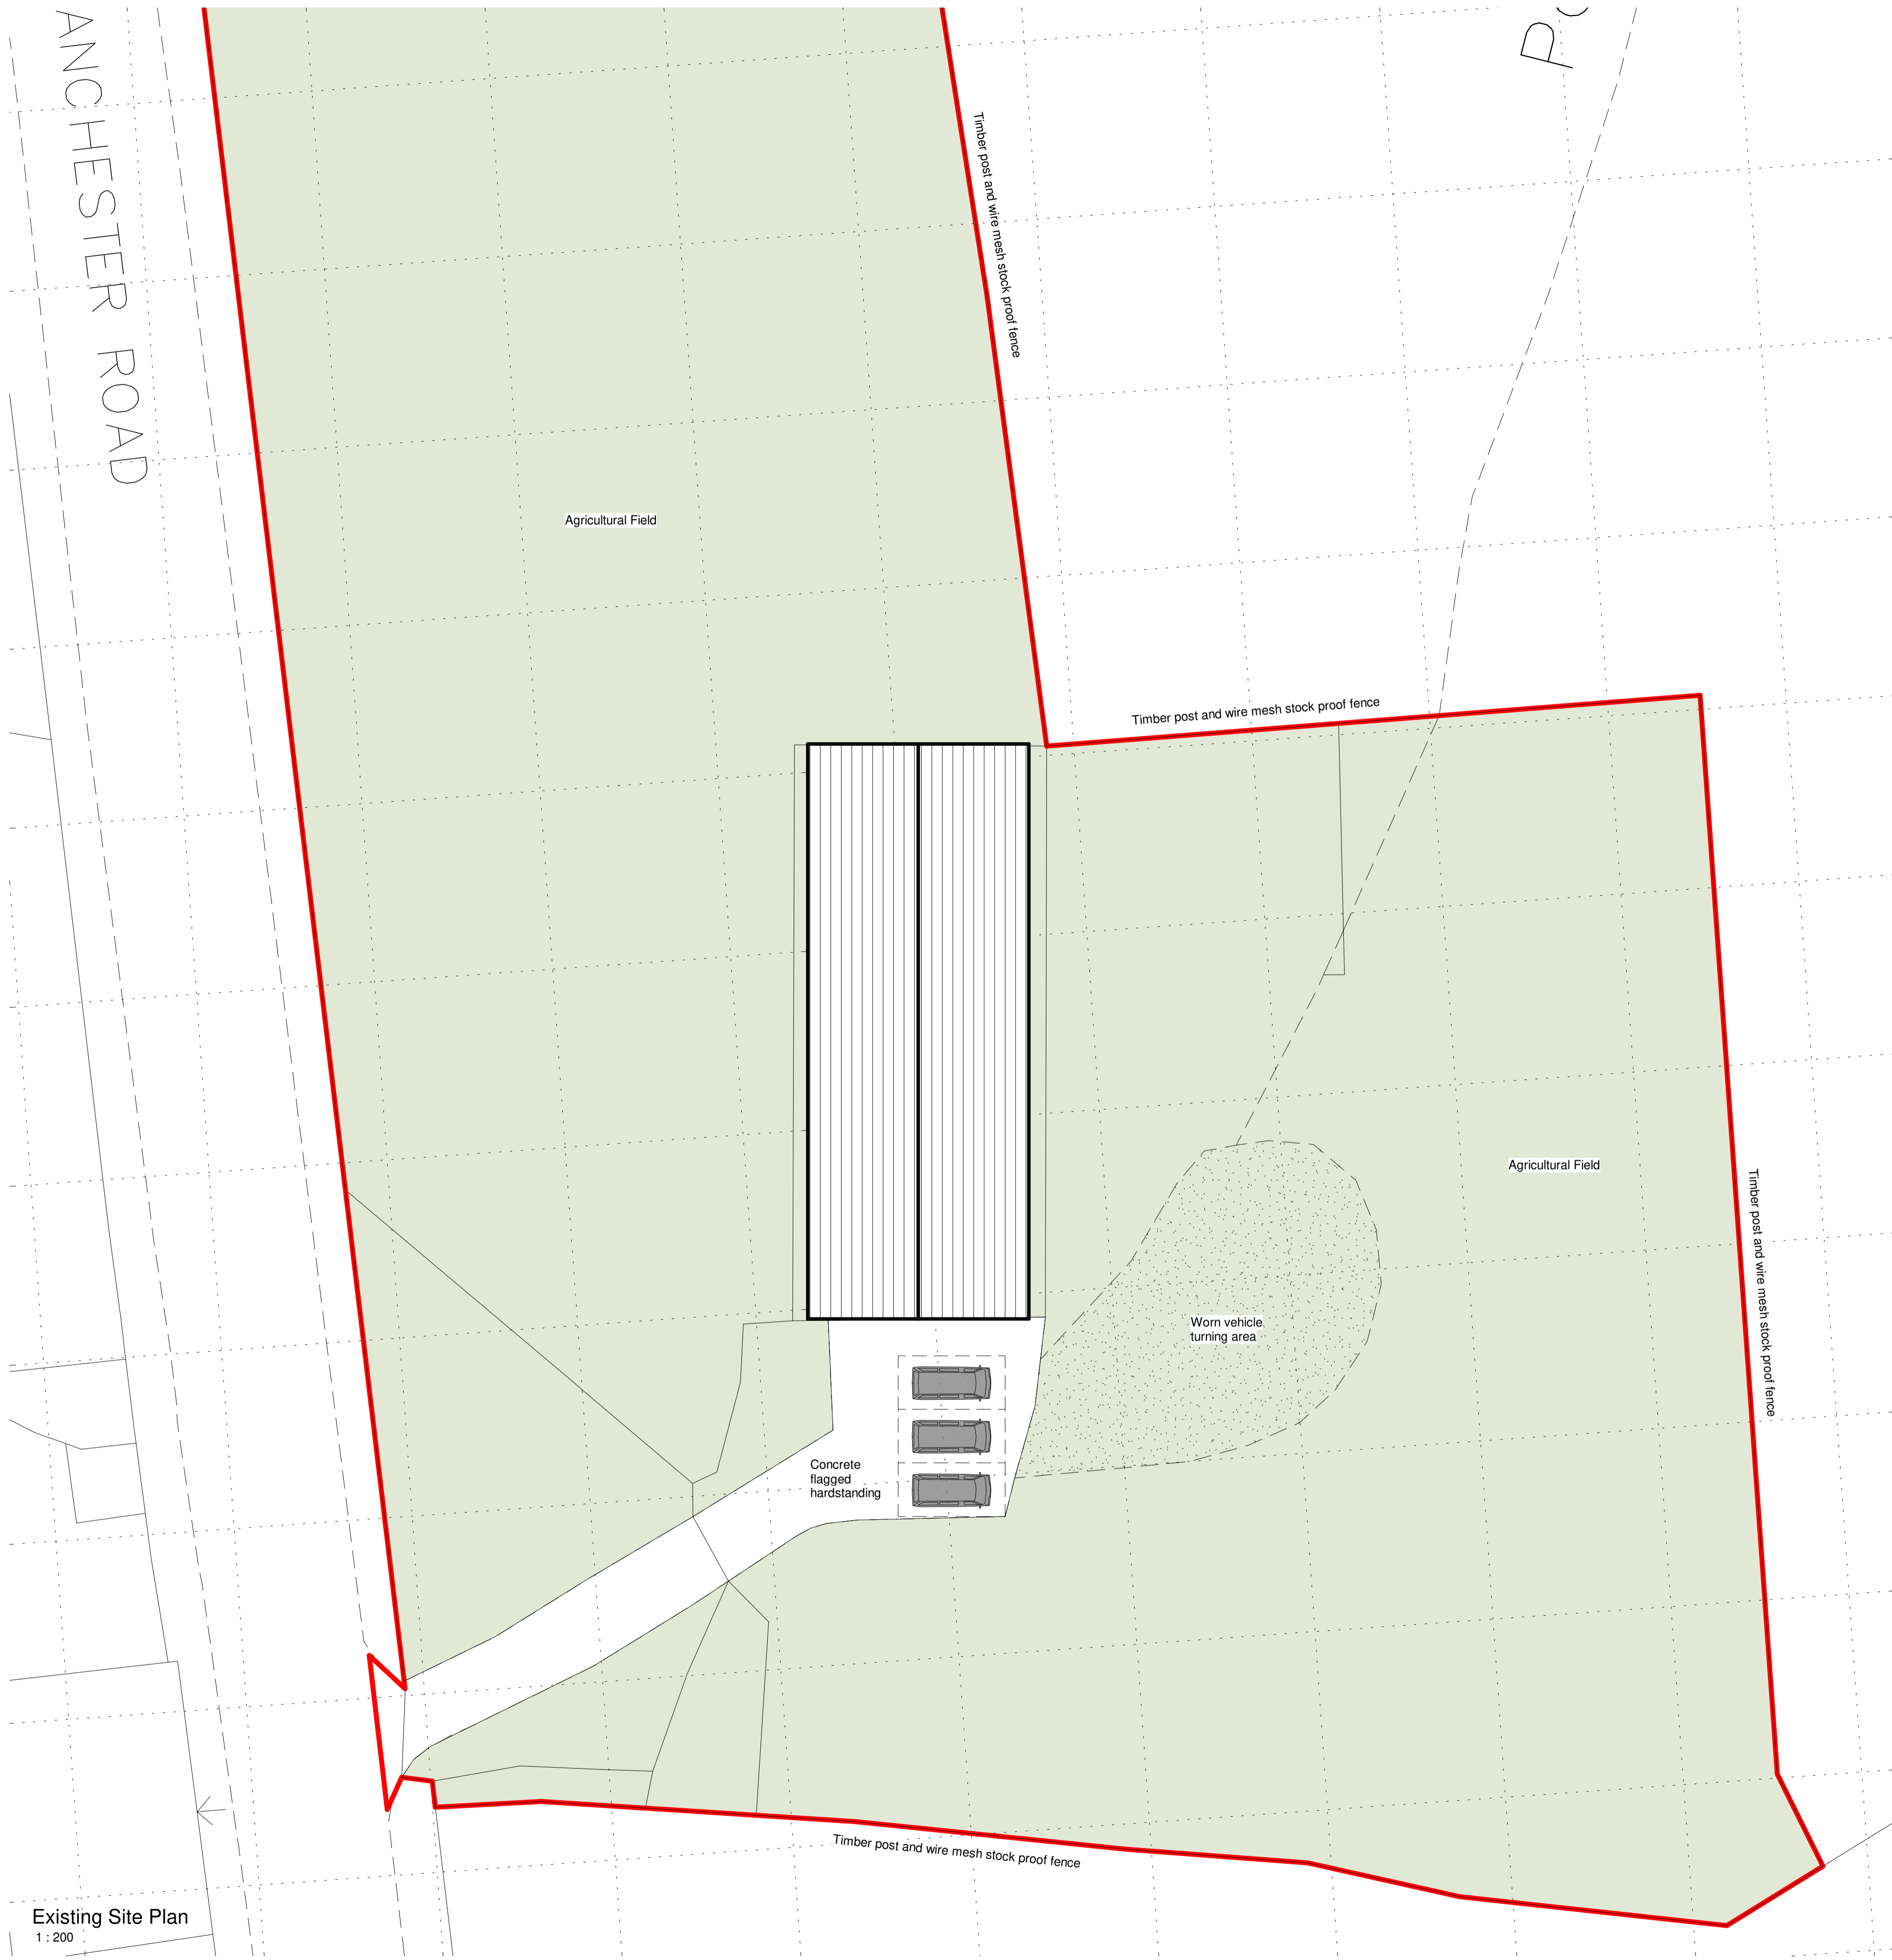

Rev	Date	Description
04.12.23		Planning Issue

Dwn	Ckd	Drawn	Checked	Date	Scale @ A1
		JK	JK	OCT 2023	As indicated

**Manchester Road Barn,
Burnley (2347)**
Existing Site and Location Plans

MRB-SVA-ZZ-ZZ-DR-A-2000
REV -
PLANNING



CDM REGULATIONS 2015. All current drawings and specifications for the project must be read in conjunction with the Designer's Hazard and Environment Assessment Record. All intellectual property rights reserved.

Designed with reference to the surveys, information and reports listed: Ordnance Survey Promap, Licence number 10002432

James Kelly Architects Ltd via Solid Void - 16 Woolfenden Way, Wardle, OL12 9SS
Tel: 07949448088 - Email: solidvoid@outlook.com - Web: www.solidvoid.co.uk - Company No. 08545034