
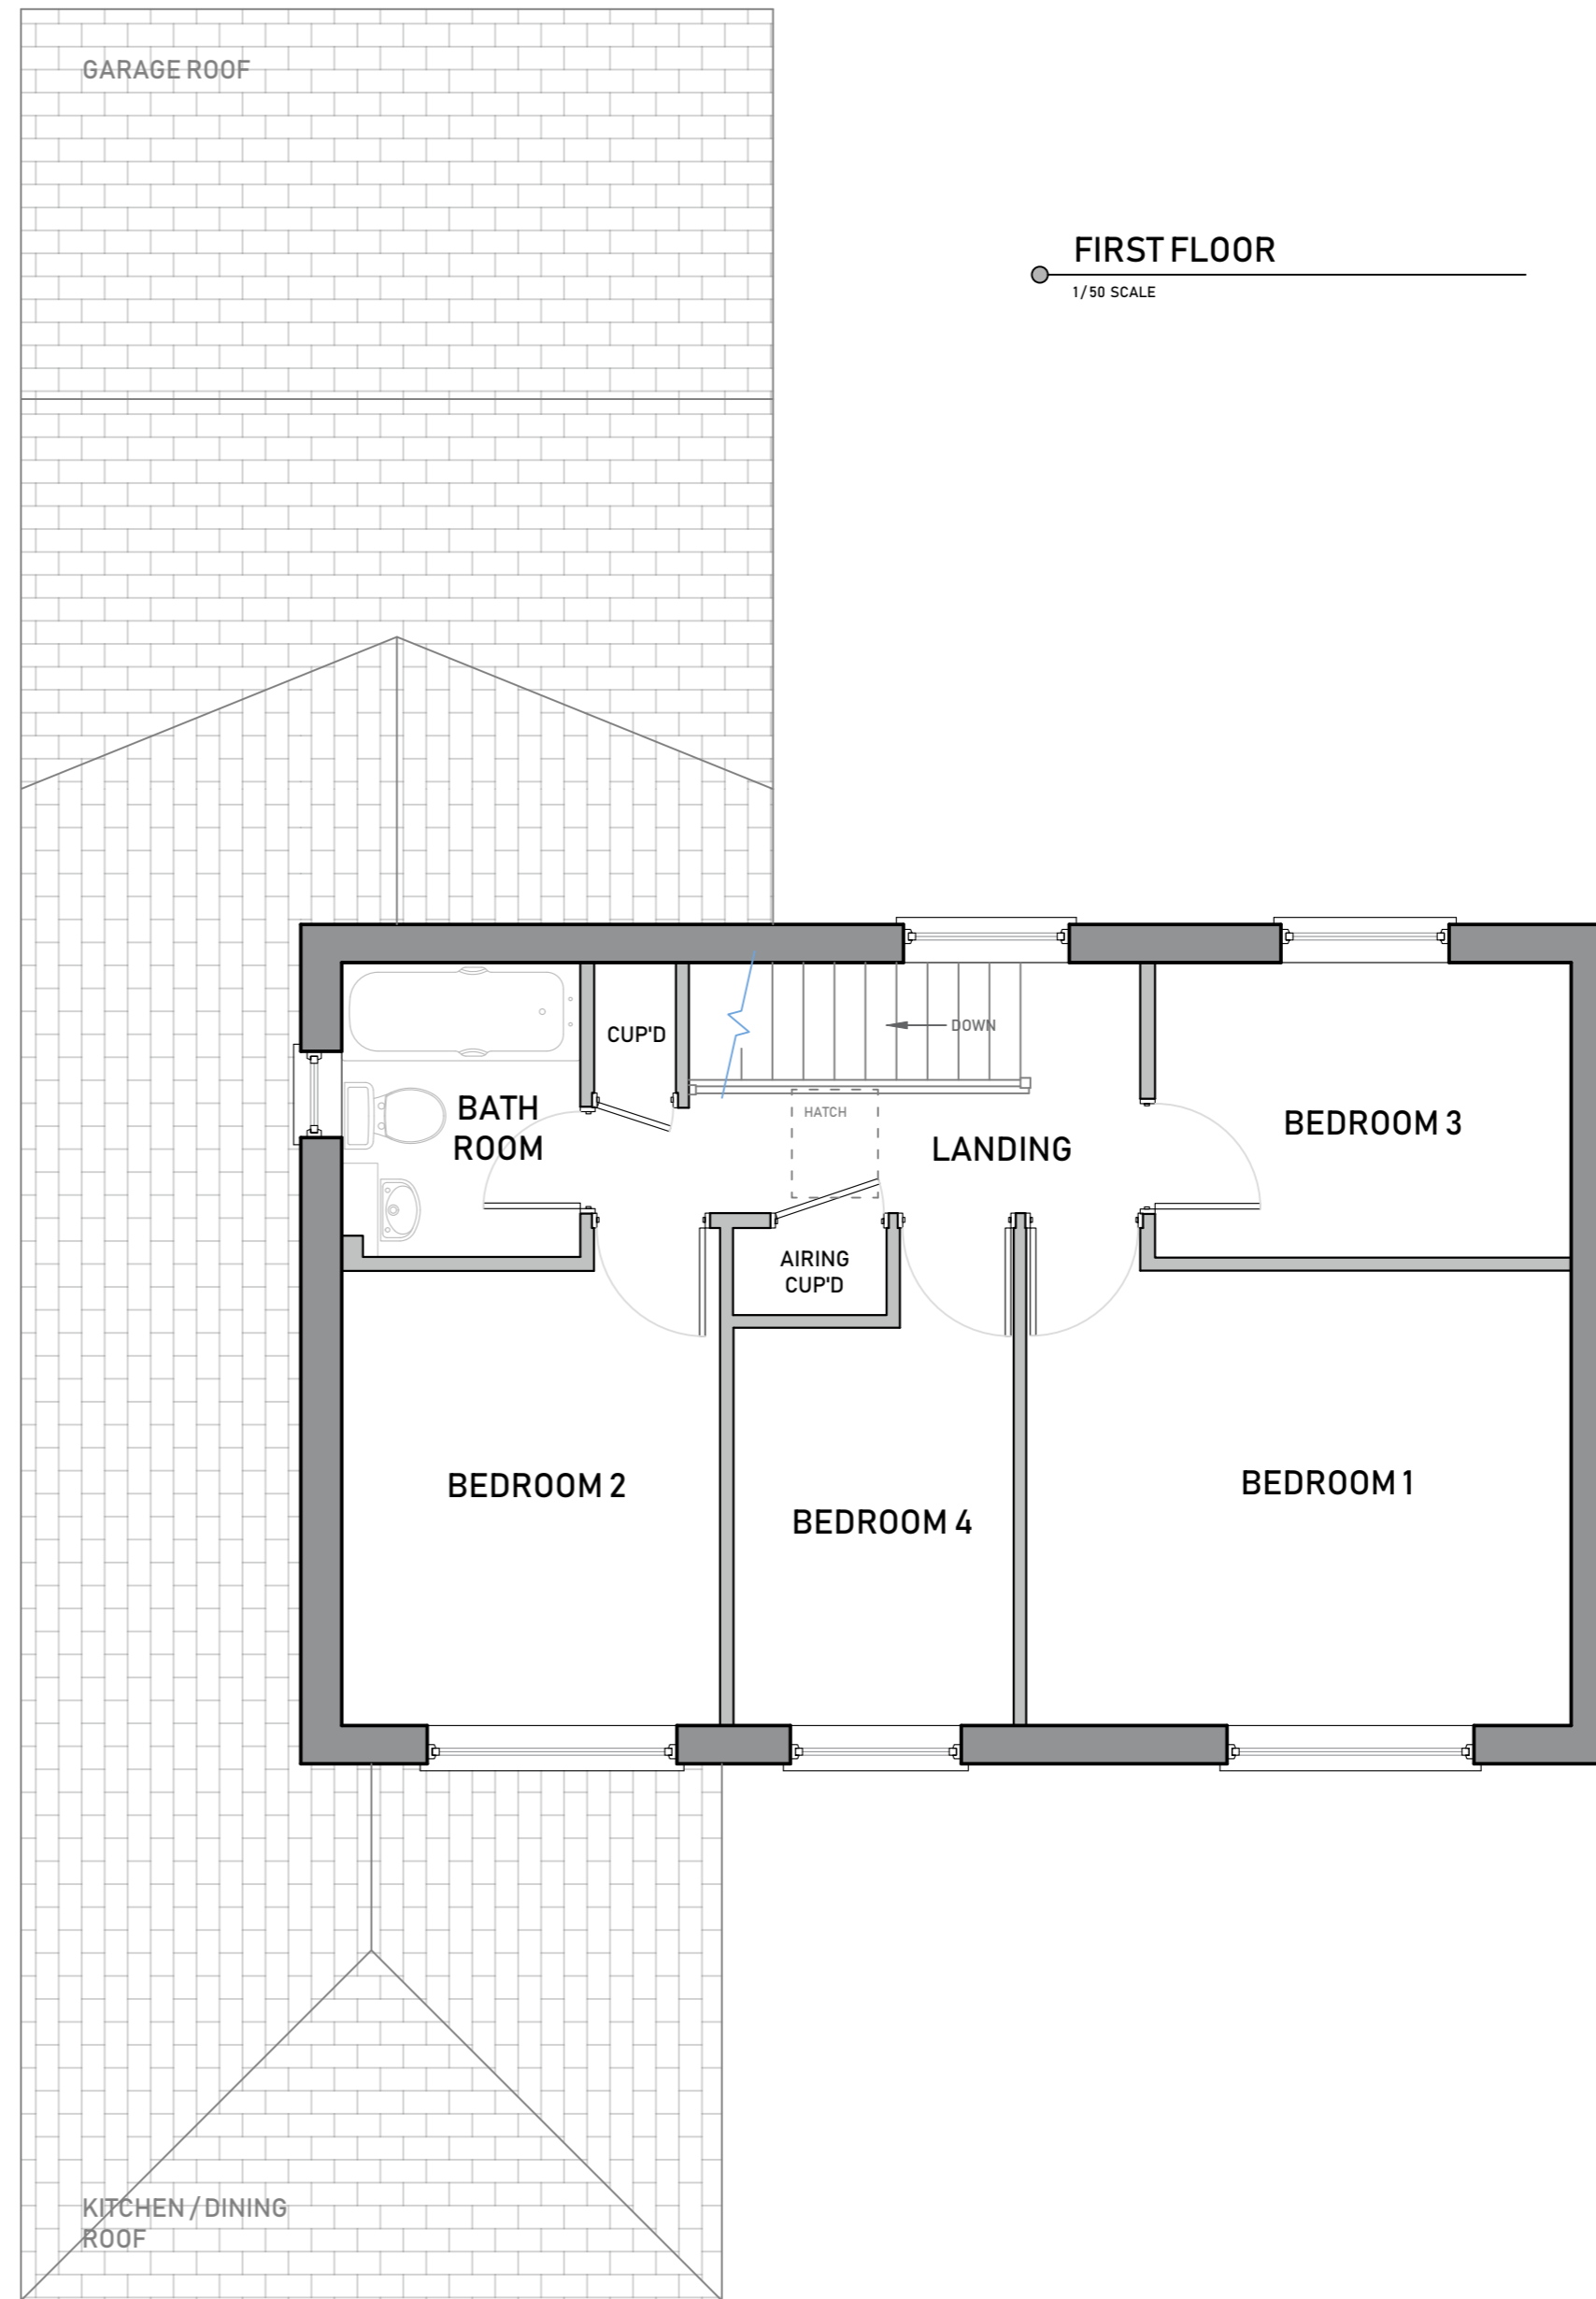


0m 1m 2m 3m 4m

Scale 1:50

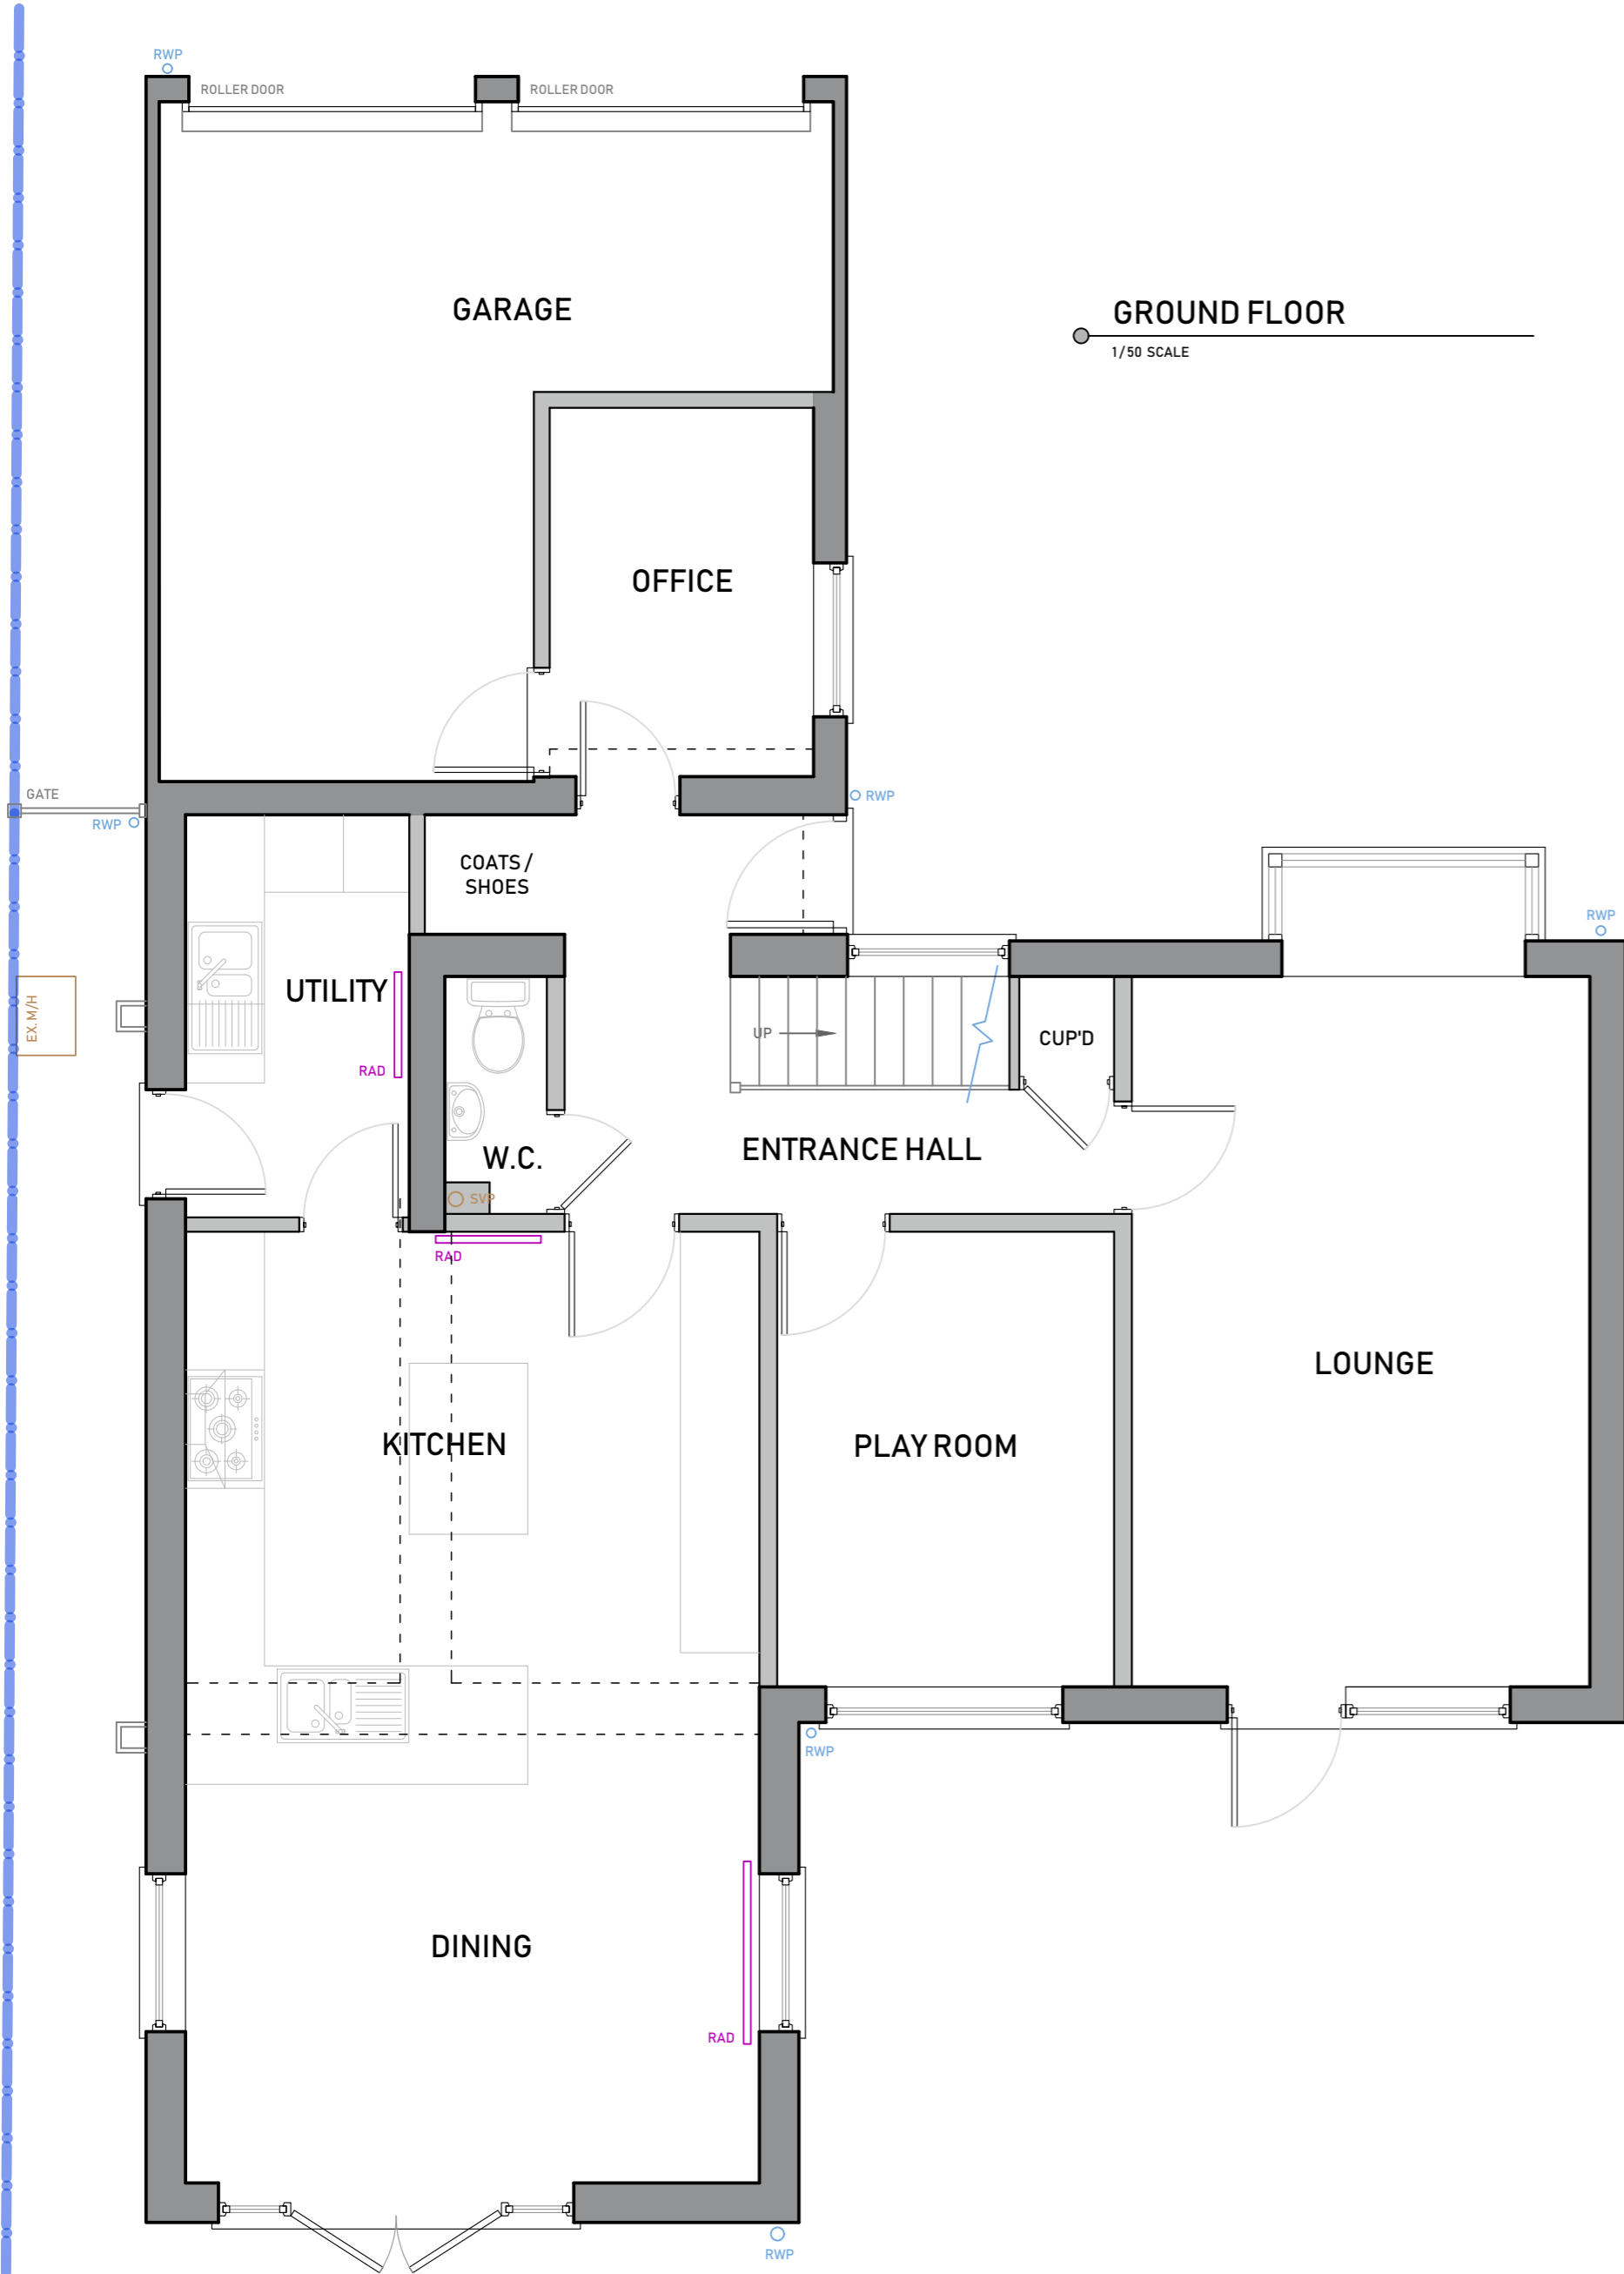

ARCHITECTURE & DESIGN LTD.  
apk-design.co.uk

**MR & MRS WILSHER**  
36 SCHOOL CLOSE  
GAMLINGAY  
BEDFORDSHIRE  
SG19 3JY

REVISIONS  
- INITIAL ISSUE, 25.09.23

TITLE  
**EXISTING FLOOR PLANS**

DRAWING

1111.

**01**

SCALE  
PAPER SIZE

AS INDICATED  
A2