
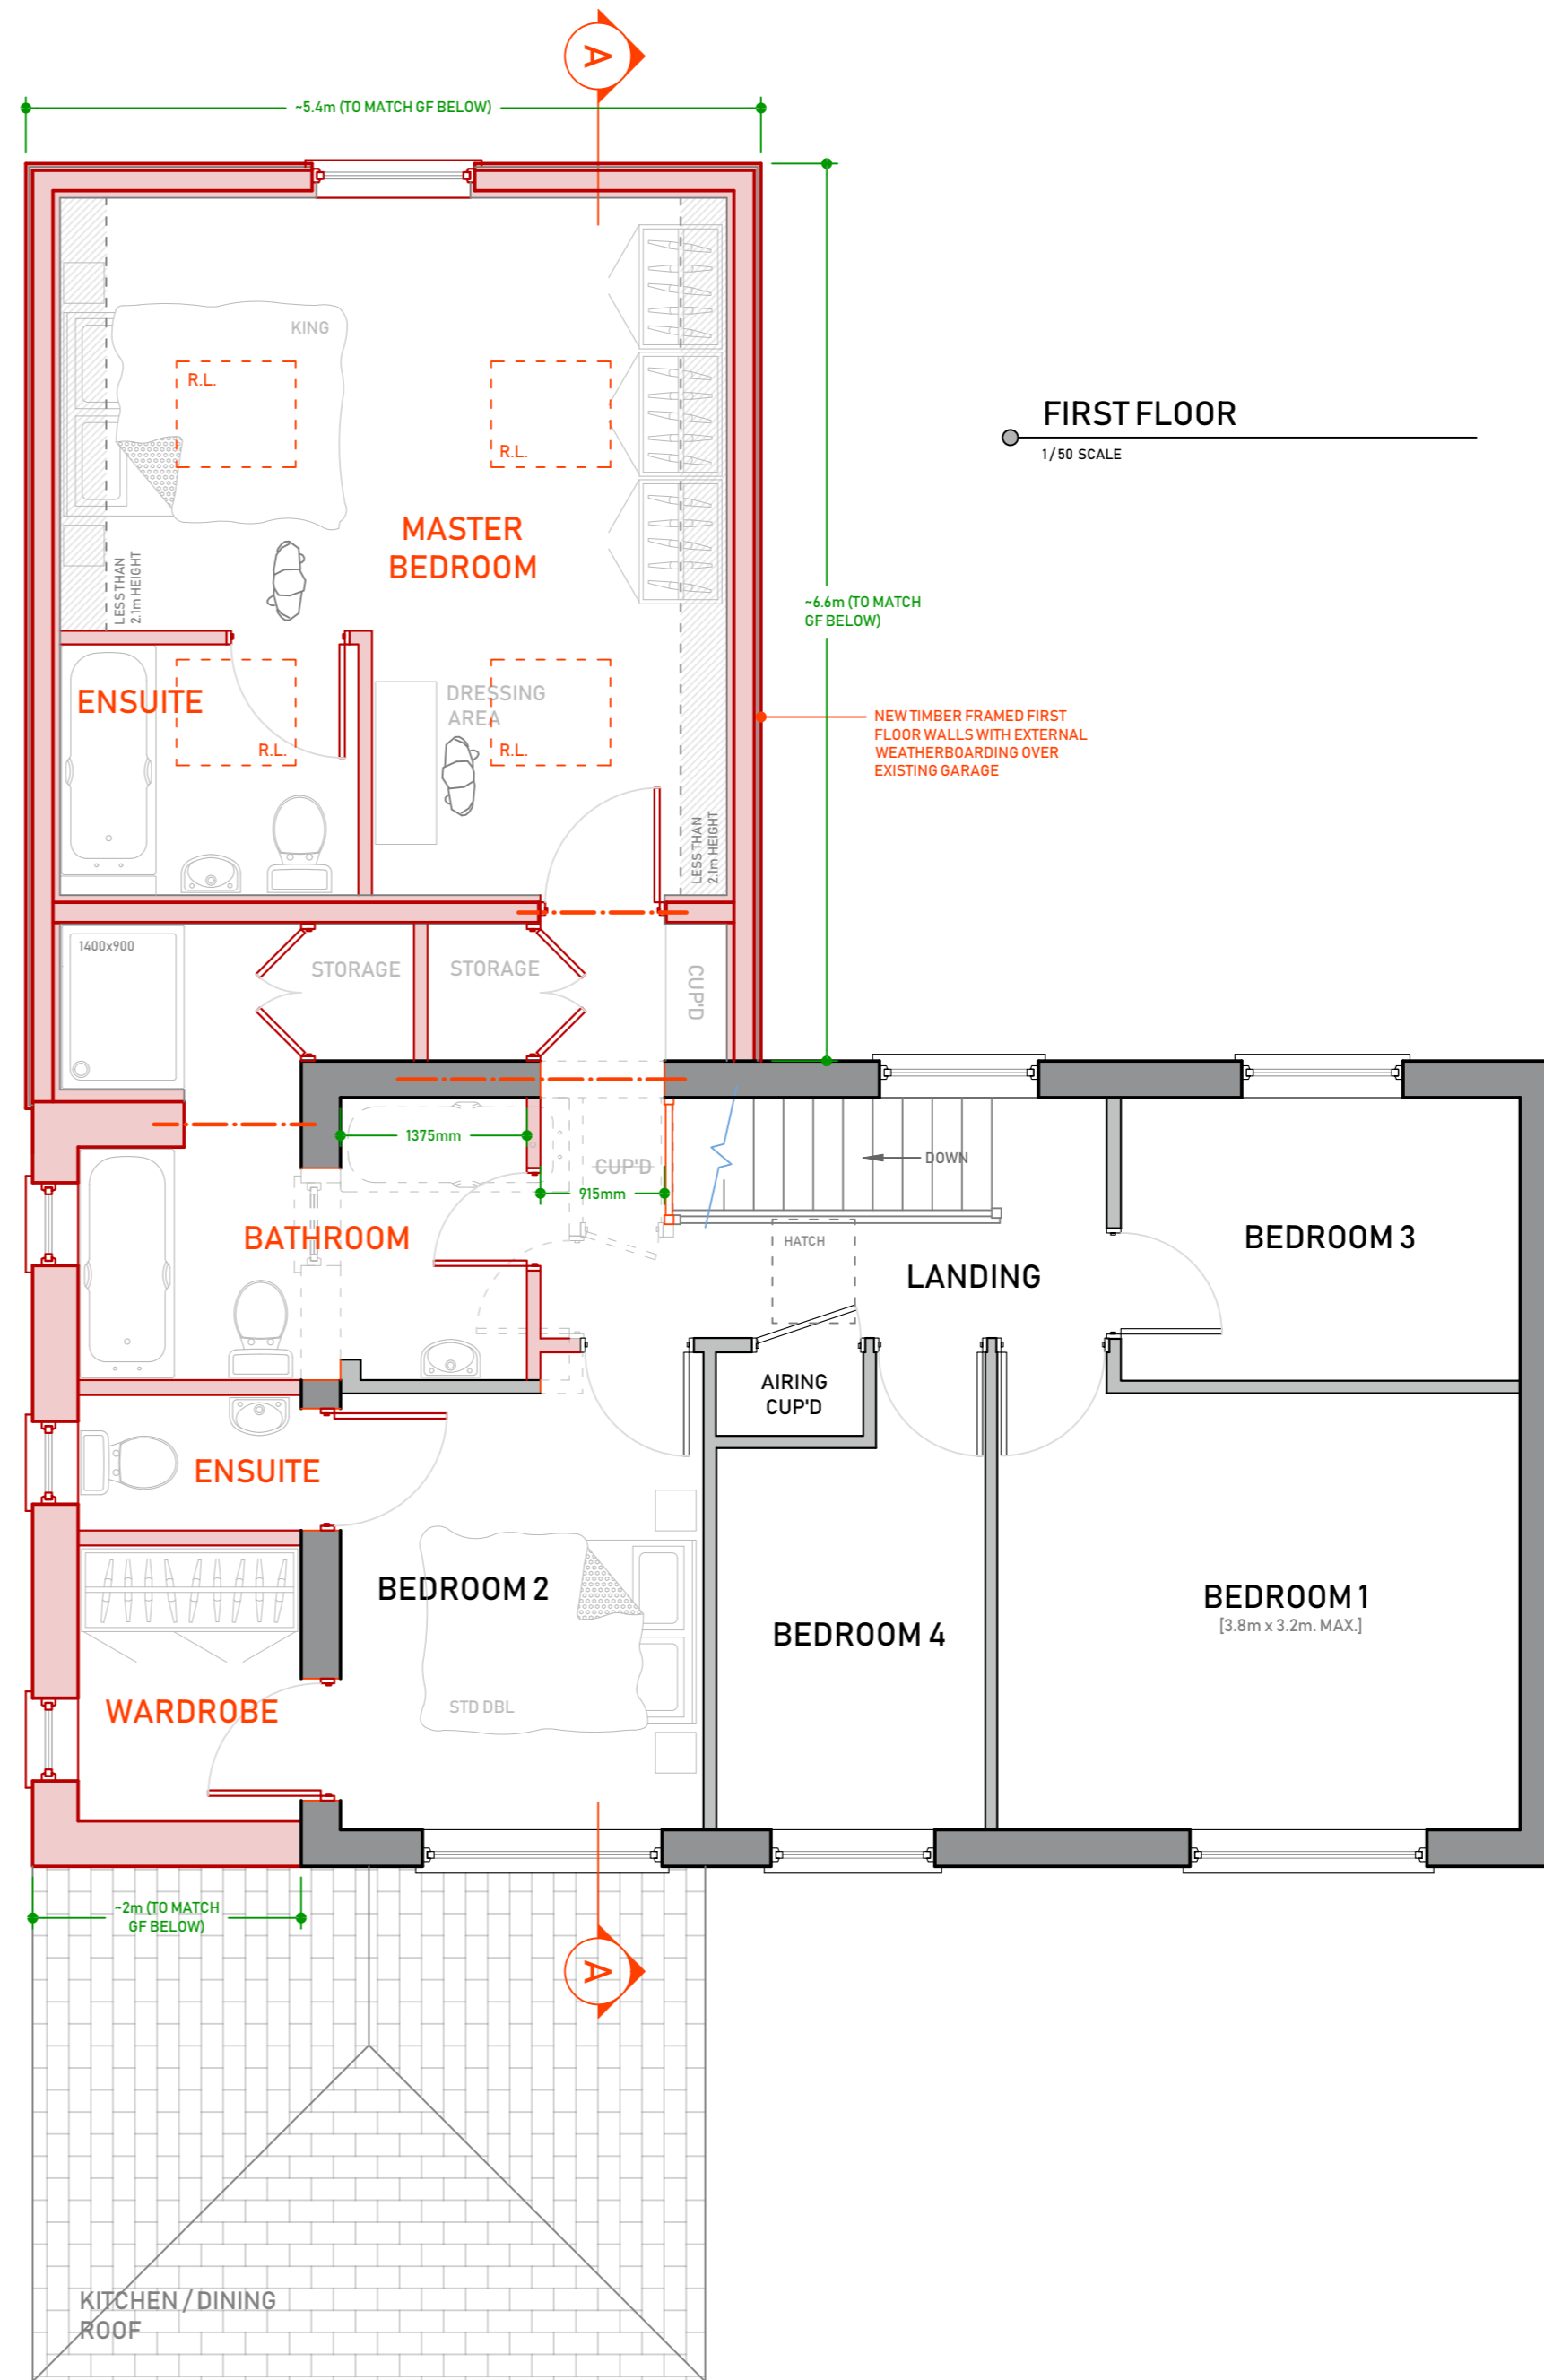


0m 1m 2m 3m 4m

Scale 1:50

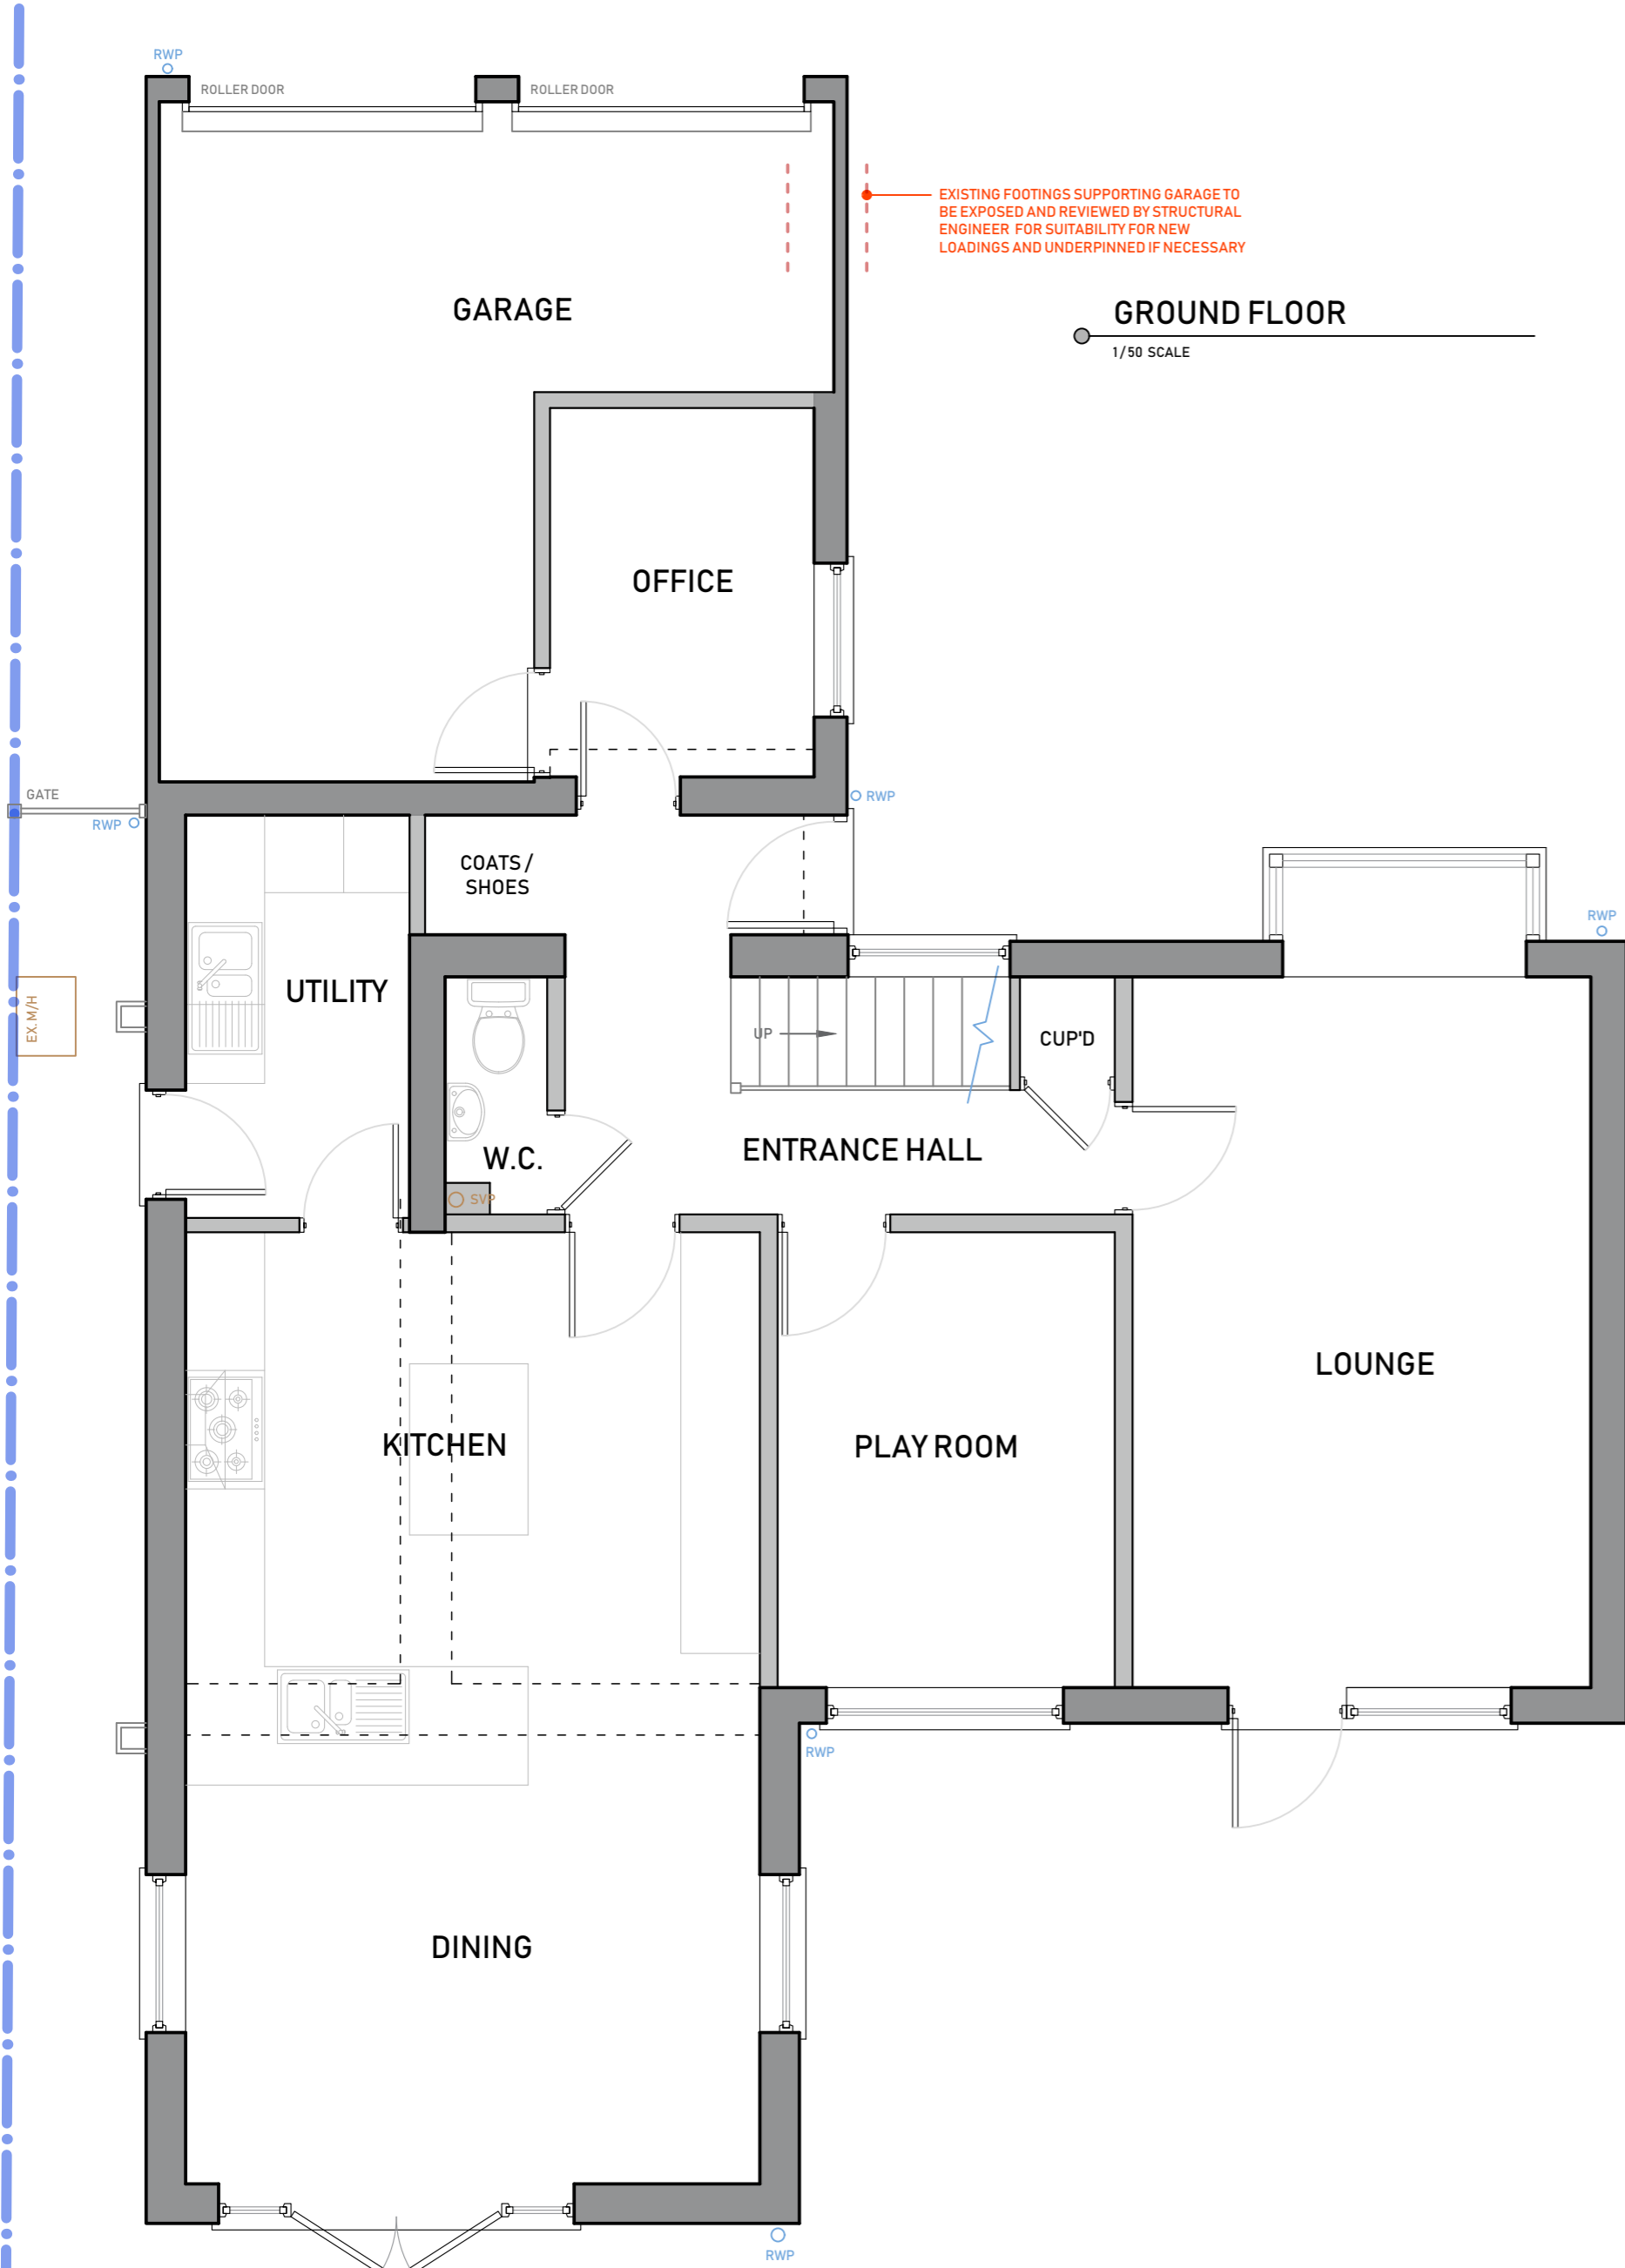

ARCHITECTURE & DESIGN LTD.
apk-design.co.uk

MR & MRS WILSHER
36 SCHOOL CLOSE
GAMLINGAY
BEDFORDSHIRE
SG19 3JY

- REVISIONS
- INITIAL ISSUE, 25.09.23
 - A SIDE EXTENSION, 17.01.24
 - B ROOF DESIGN, 01.03.24
 - C PLANNING ISSUE, 08.03.24

TITLE
PROPOSED FLOOR PLANS

DRAWING
1111 . **03C**

SCALE AS INDICATED
PAPER SIZE A2