




# AS EXISTING DETAILS.

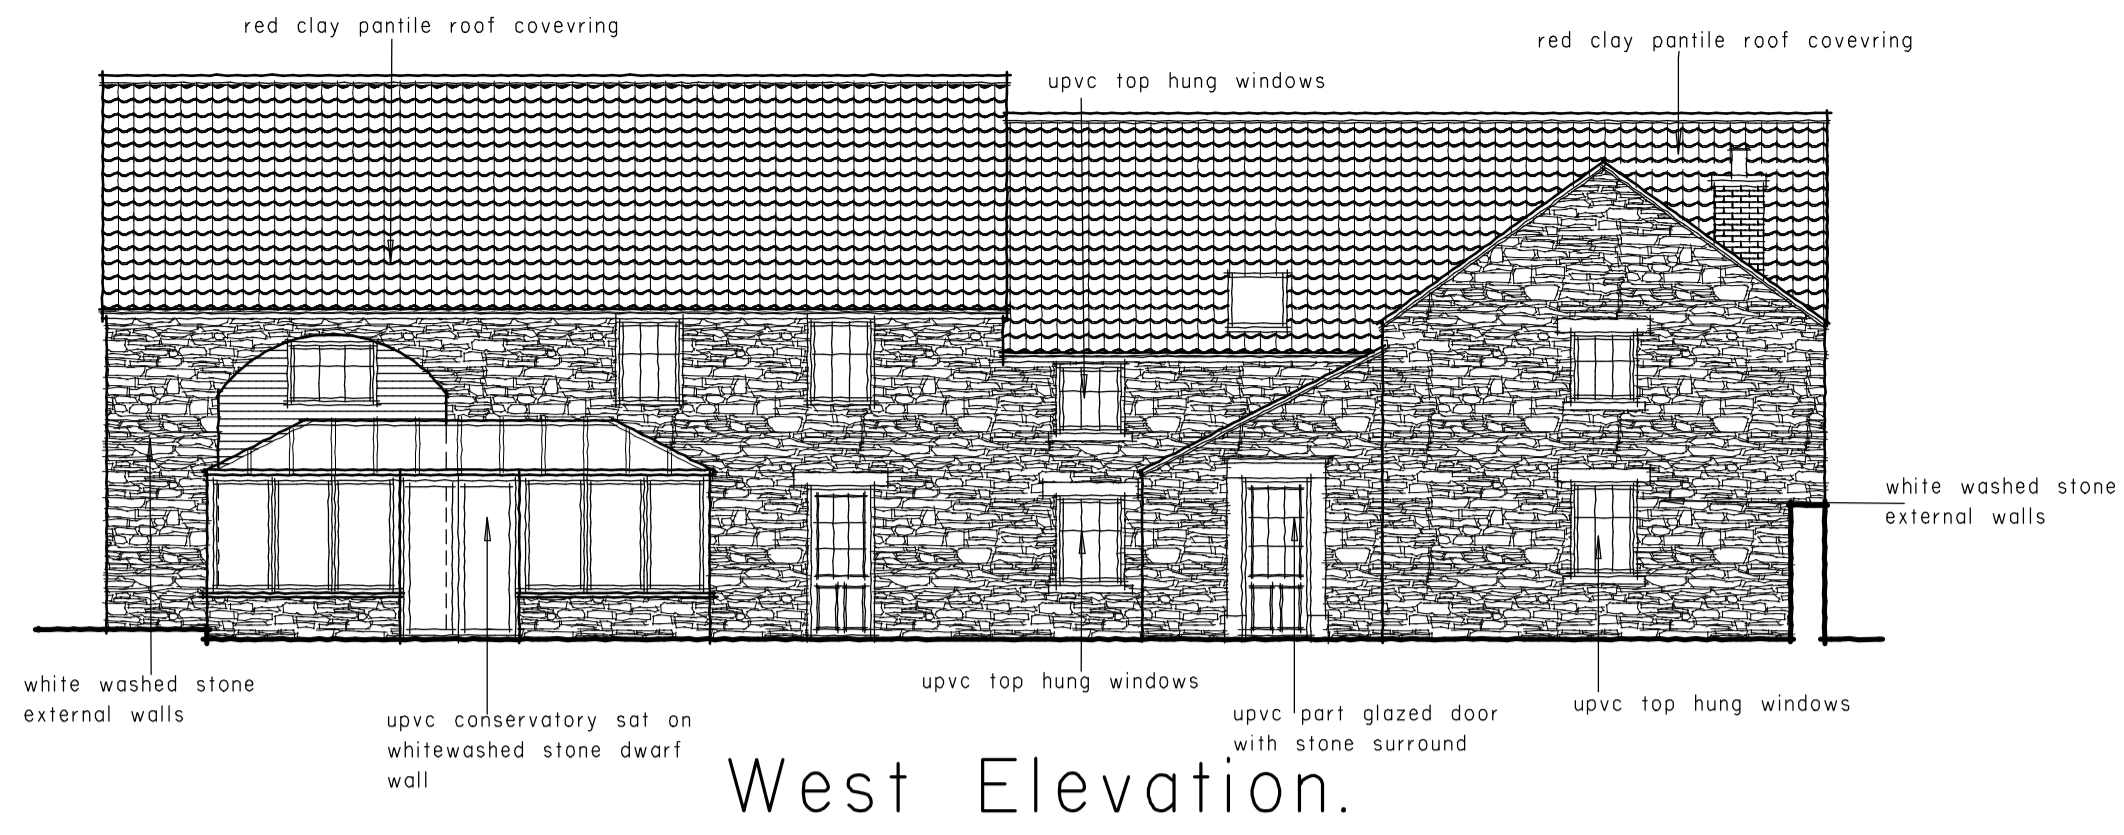


West Elevation.

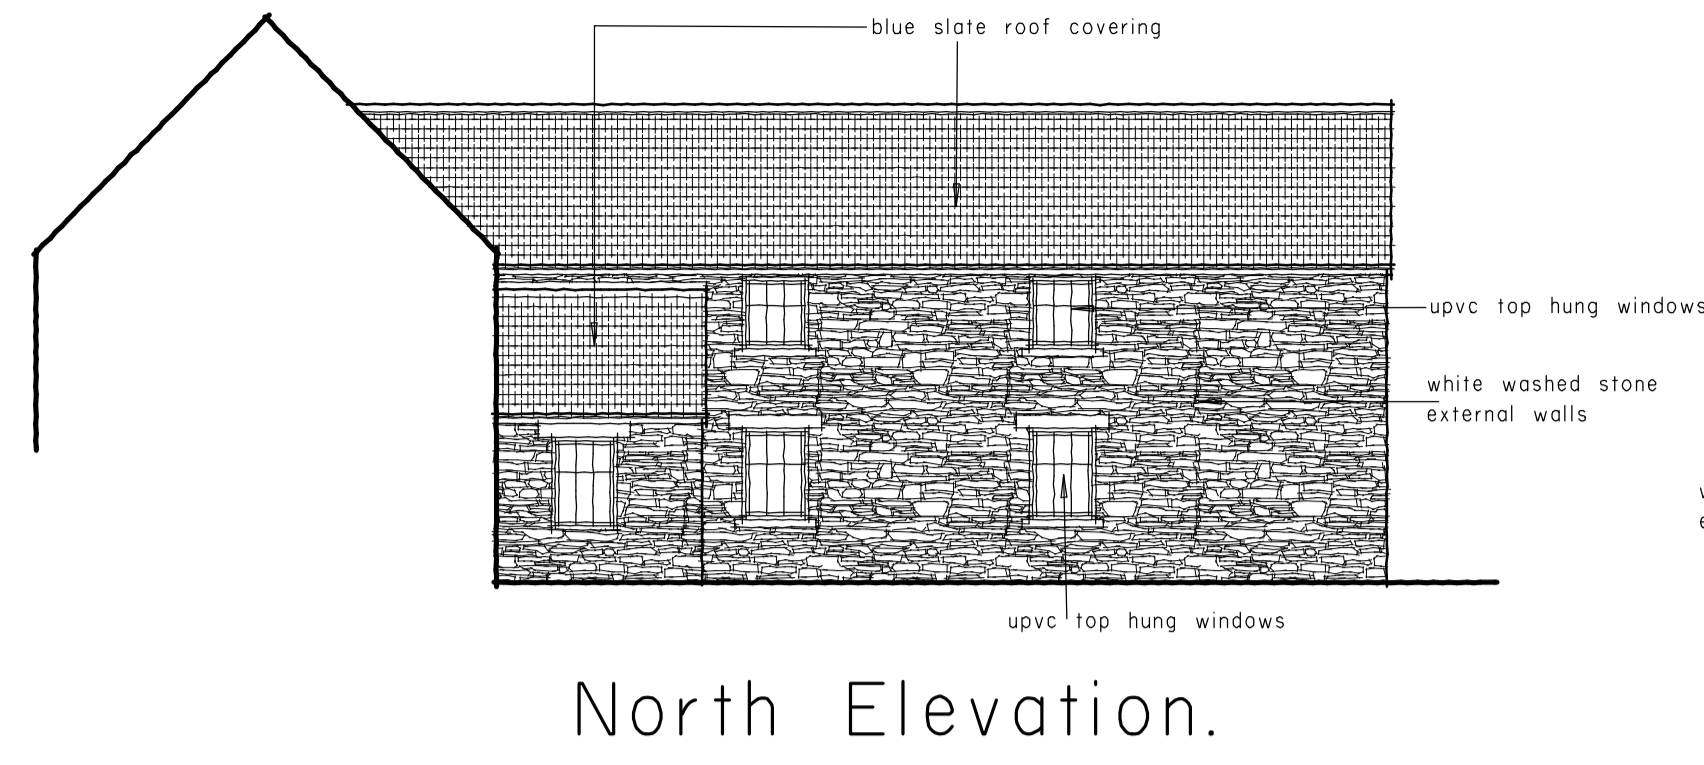

North Elevation.

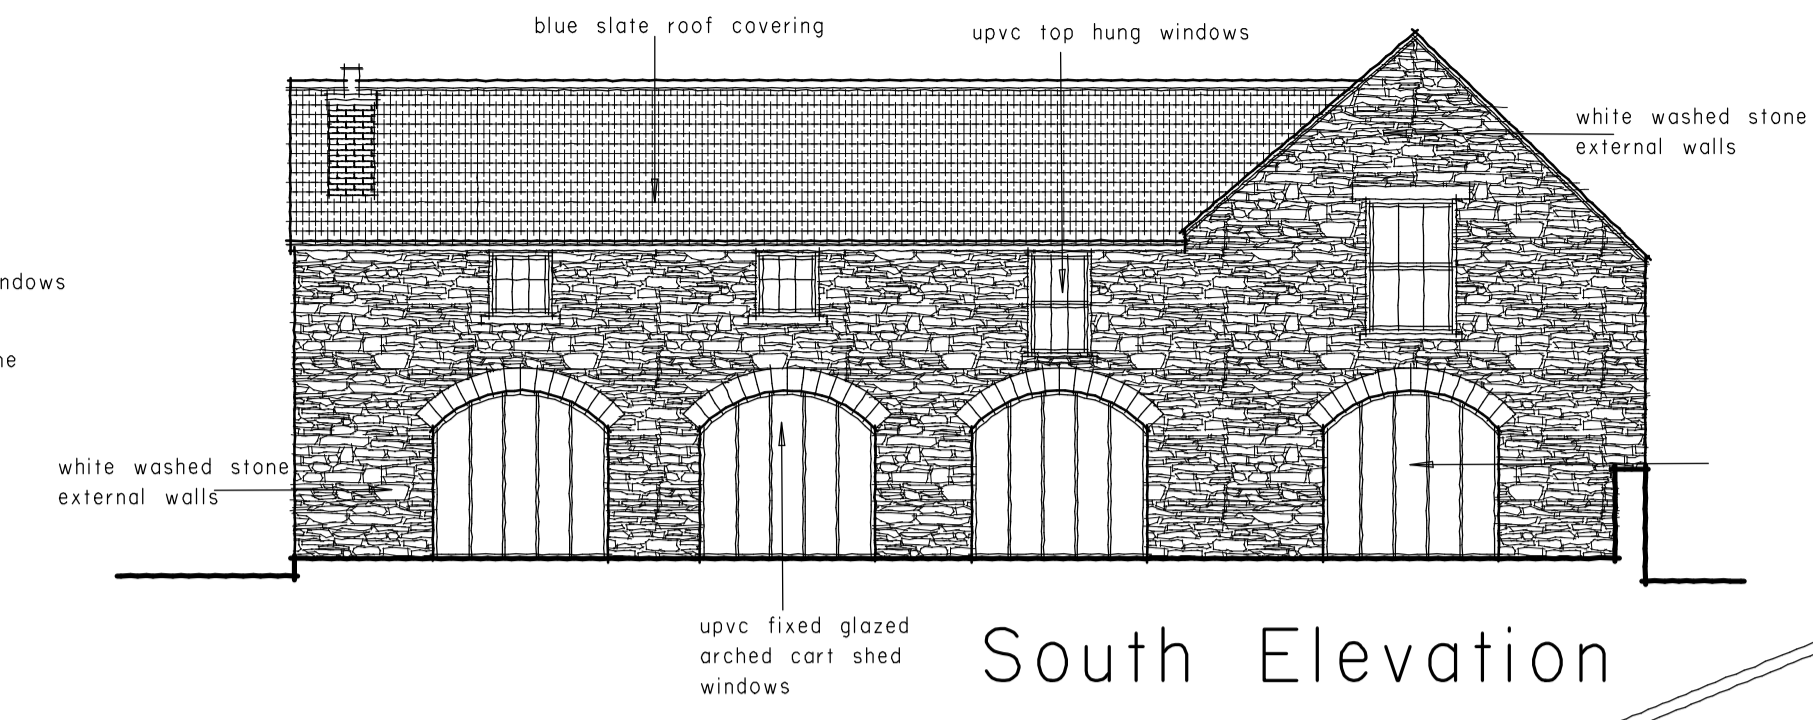


South Elevation

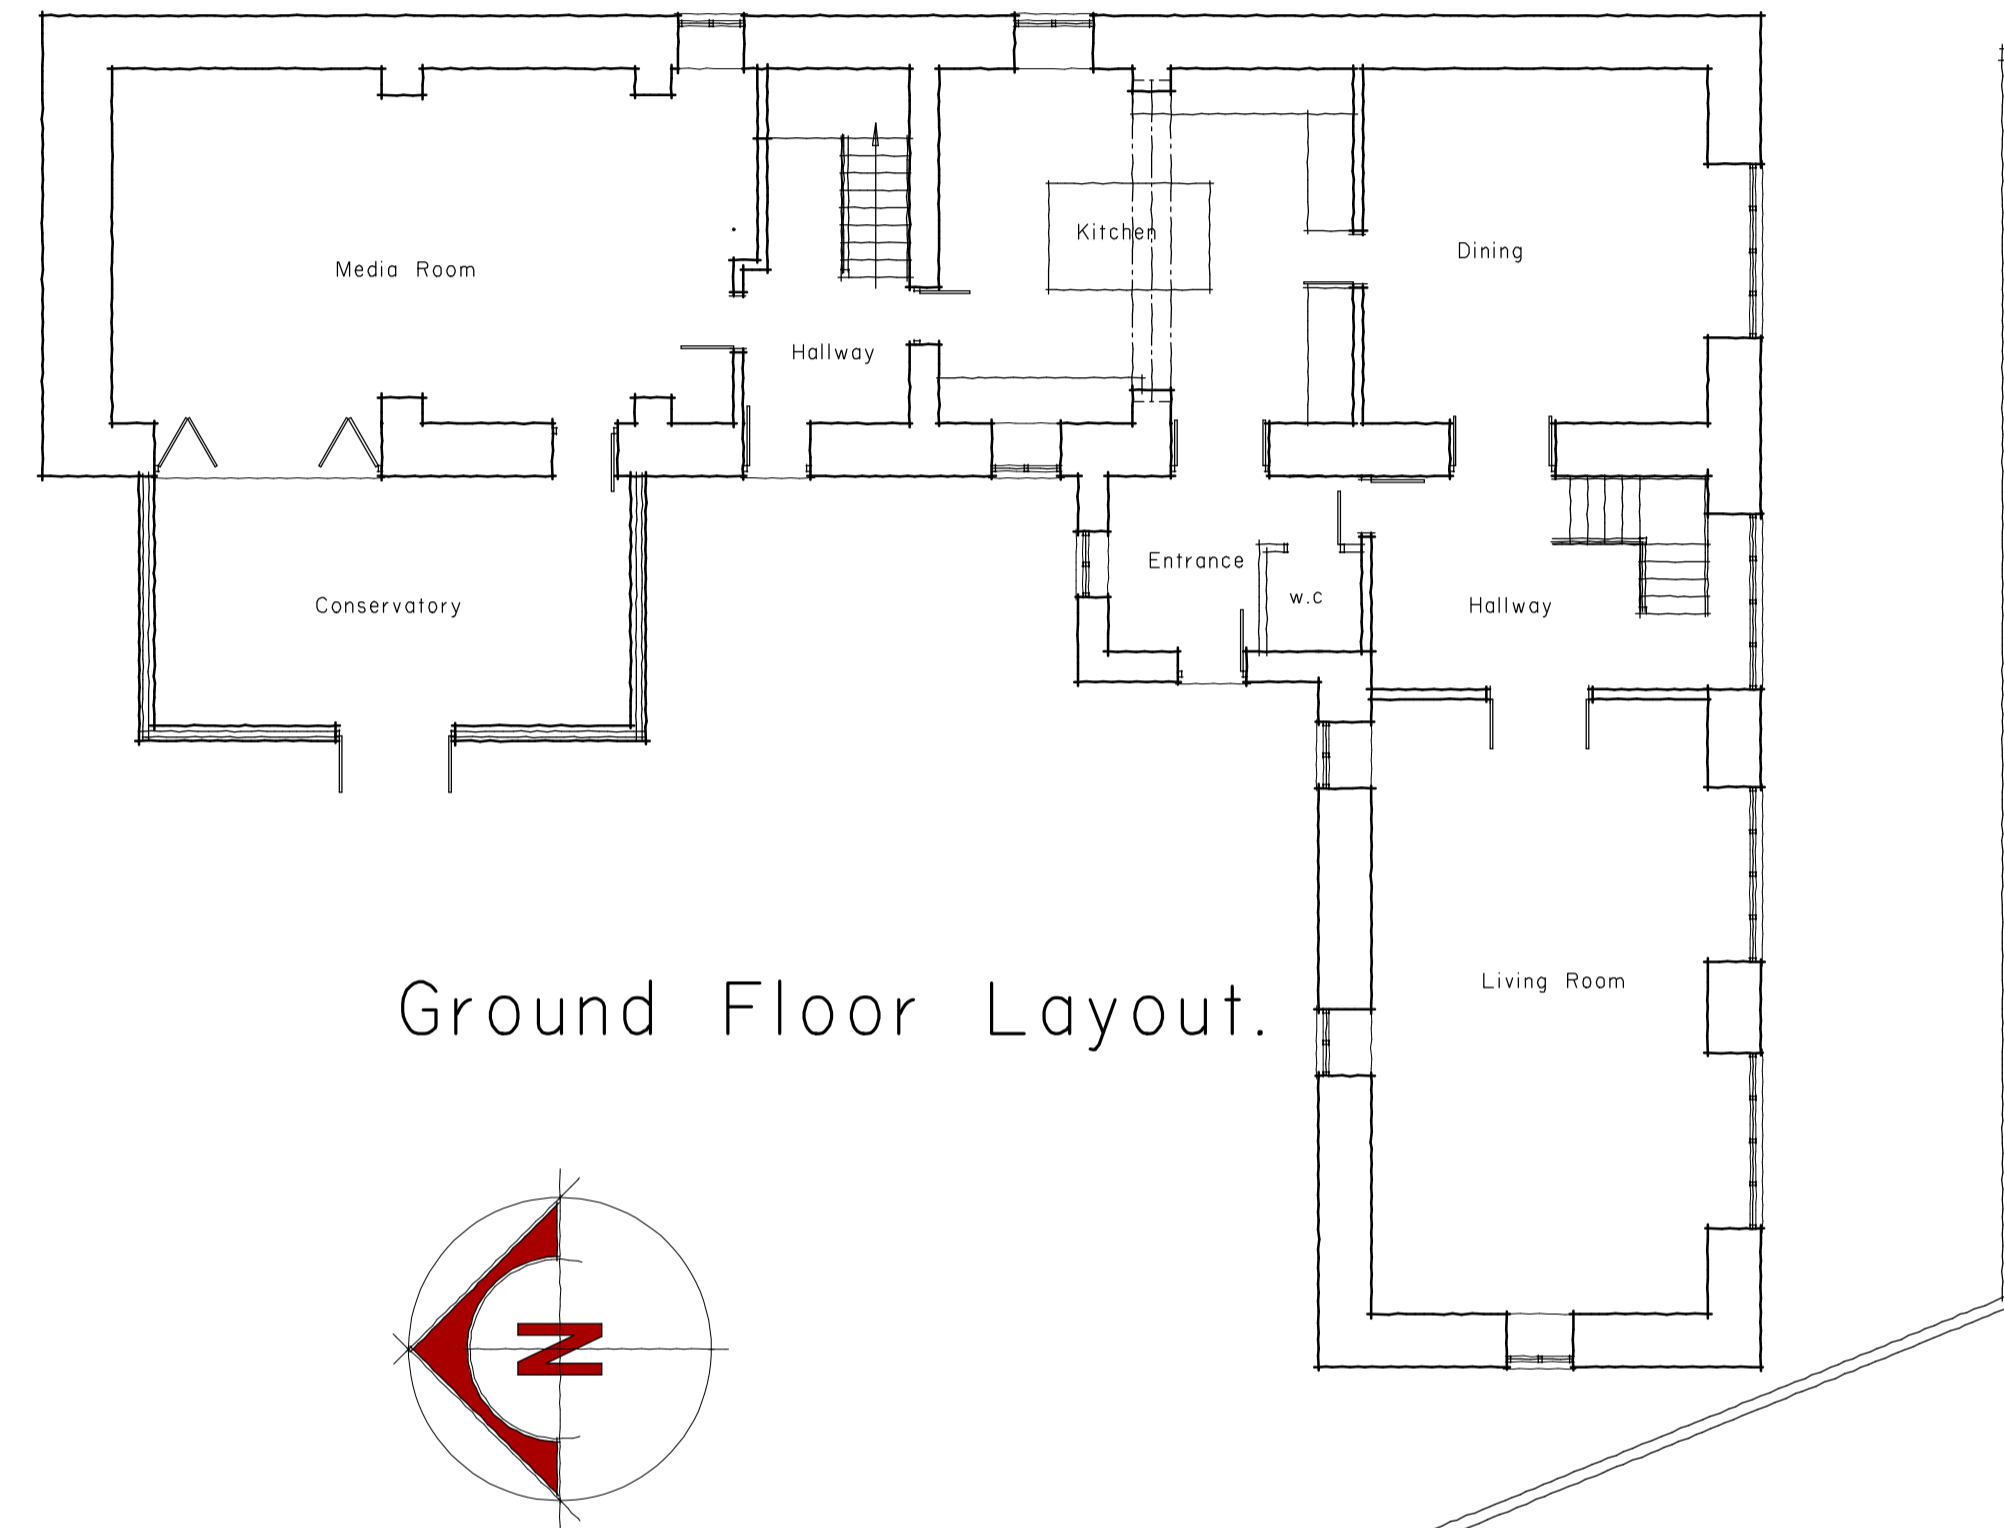


Ground Floor Layout.


# AS PROPOSED DETAILS.

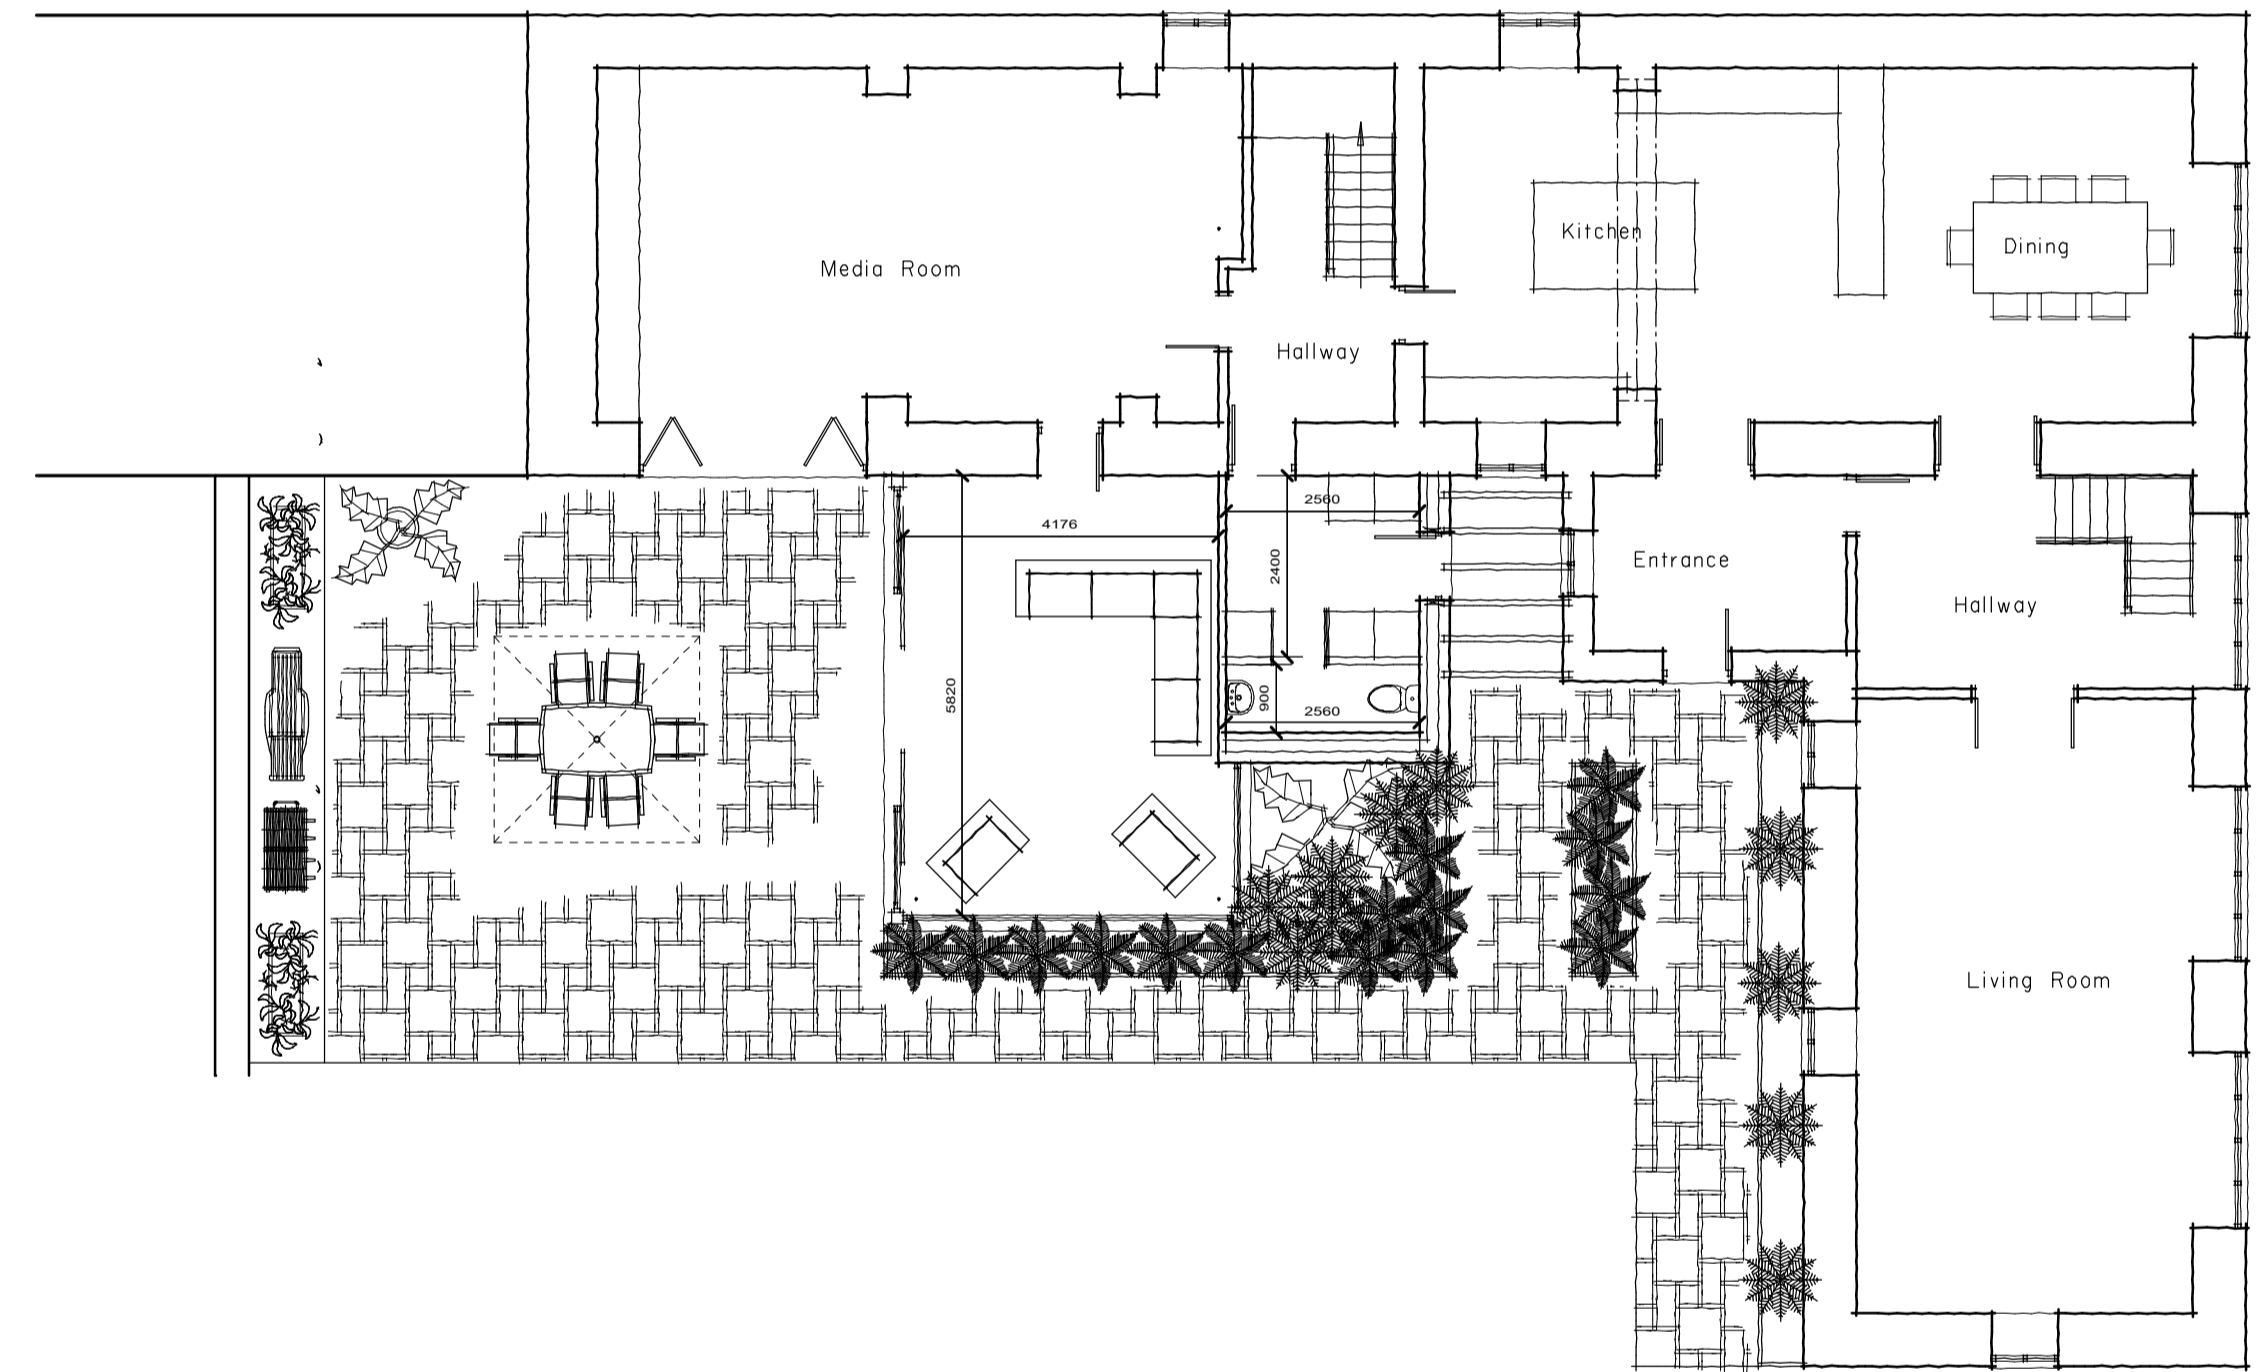


Ground Floor Layout.

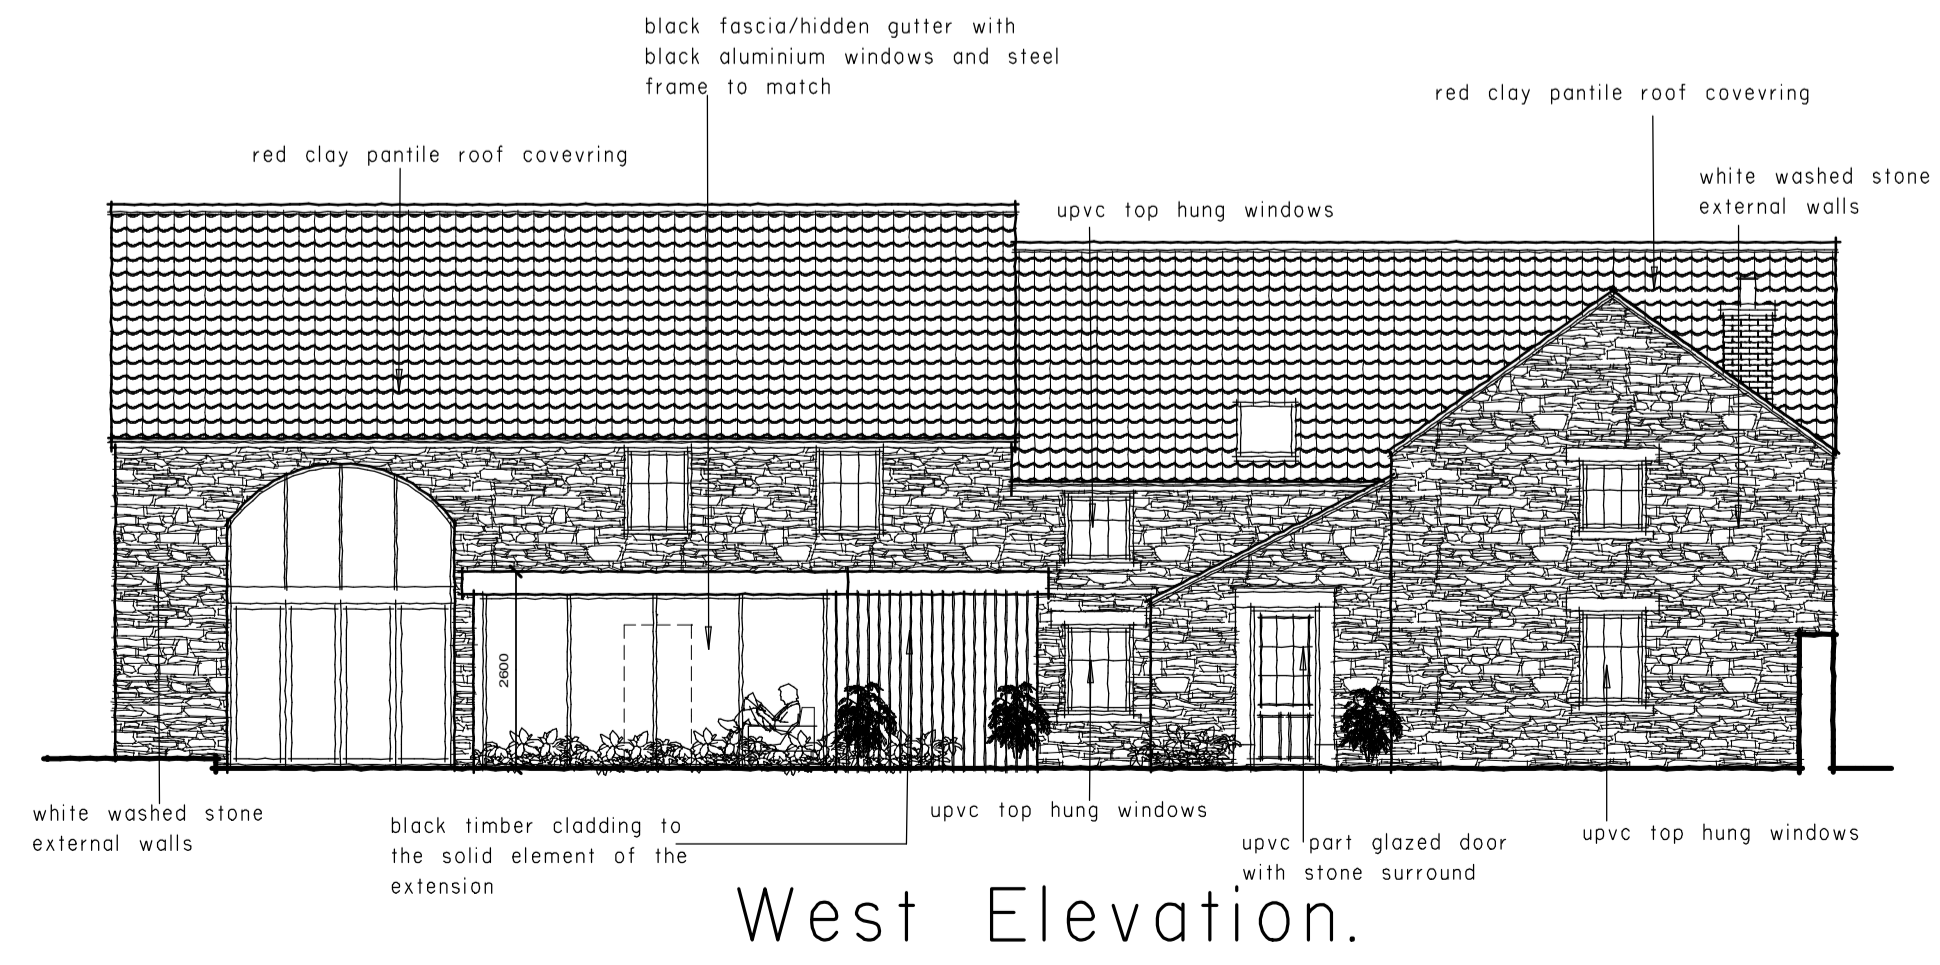

West Elevation.

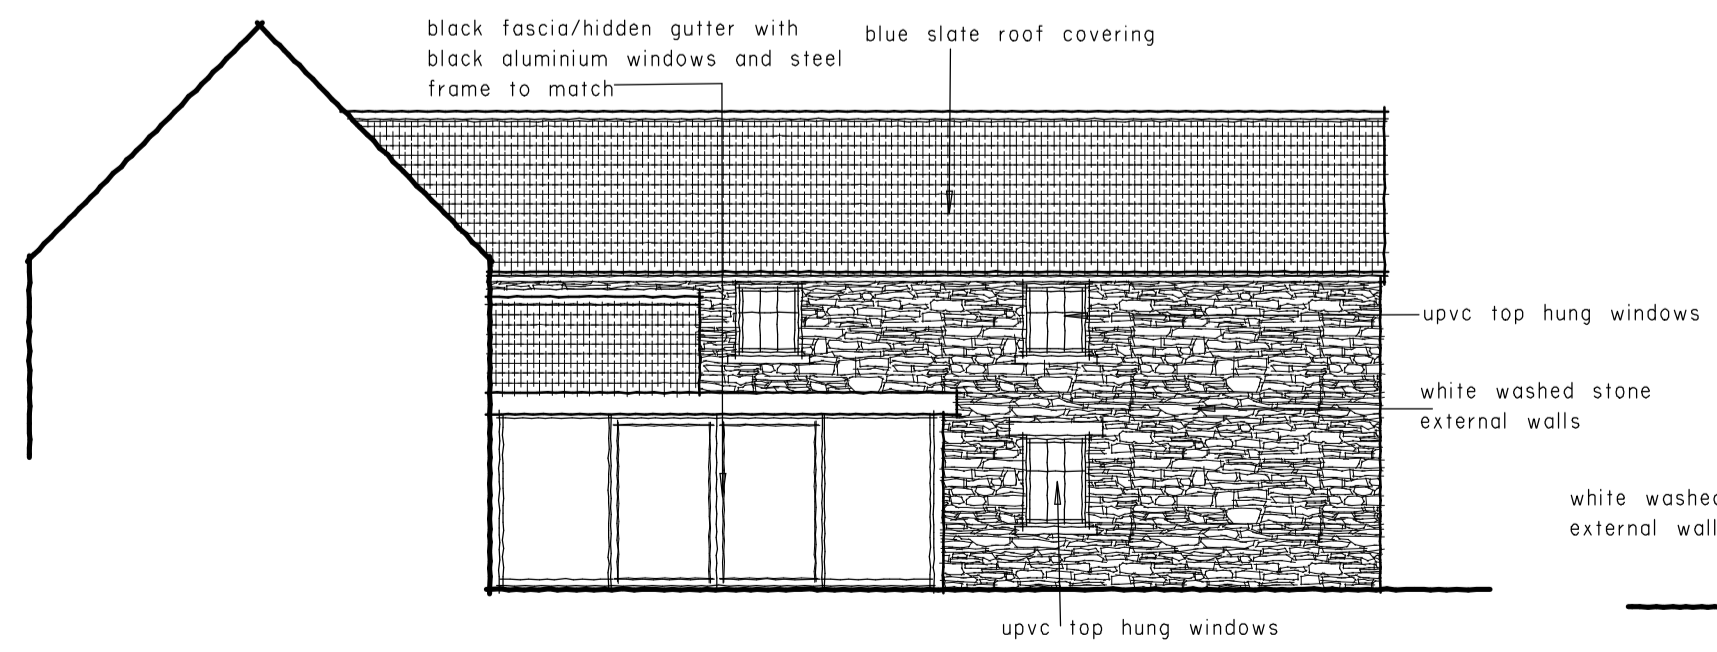

North Elevation.

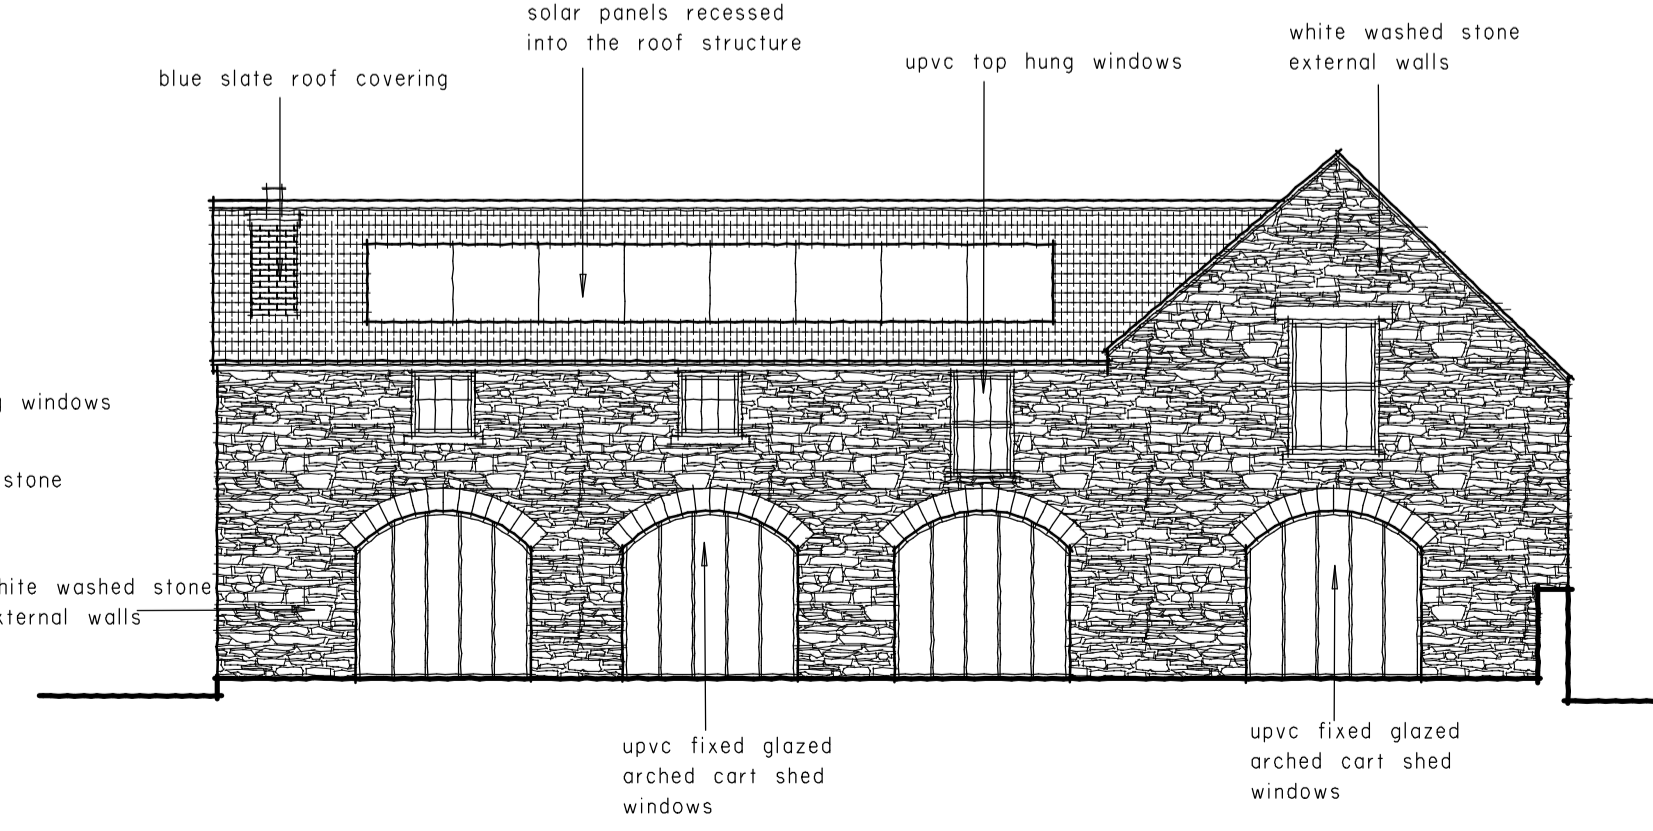

South Elevation

**Notes:**  
All Plans remain the property of Christopher Hodges Planning & Design until paid for in full.

THIS DRAWING IS COPYRIGHT

DO NOT SCALE FROM THIS DRAWING

No.	Revision	Date

**Project** Proposed Replacement Garden Room/Utility, Minor internal changes and enhancements

**Location** MILL HOUSE, High Carlbury, Piercebridge

**Client** Mr and Mrs Hodges

**Drawing**  
As Existing and Proposed Floor Plans and Elevations.

<b>date</b> Feb 24	<b>drawing no.</b> 1
<b>scale</b> 1:100 apx	<b>project no.</b>
<b>drawn</b> CH	<b>revision</b>
<b>checked</b>	

**Christopher Hodges**  
Planning and Design.

Tel: 01748 830973 Mob: 07738 382723.  
chplanning@btinternet.com.  
Unit 6 Borough Court,  
Gallowfields Trading Estate,  
Richmond, North Yorkshire,  
DL10 4SX