





Front Elevation



Side (South) Elevation

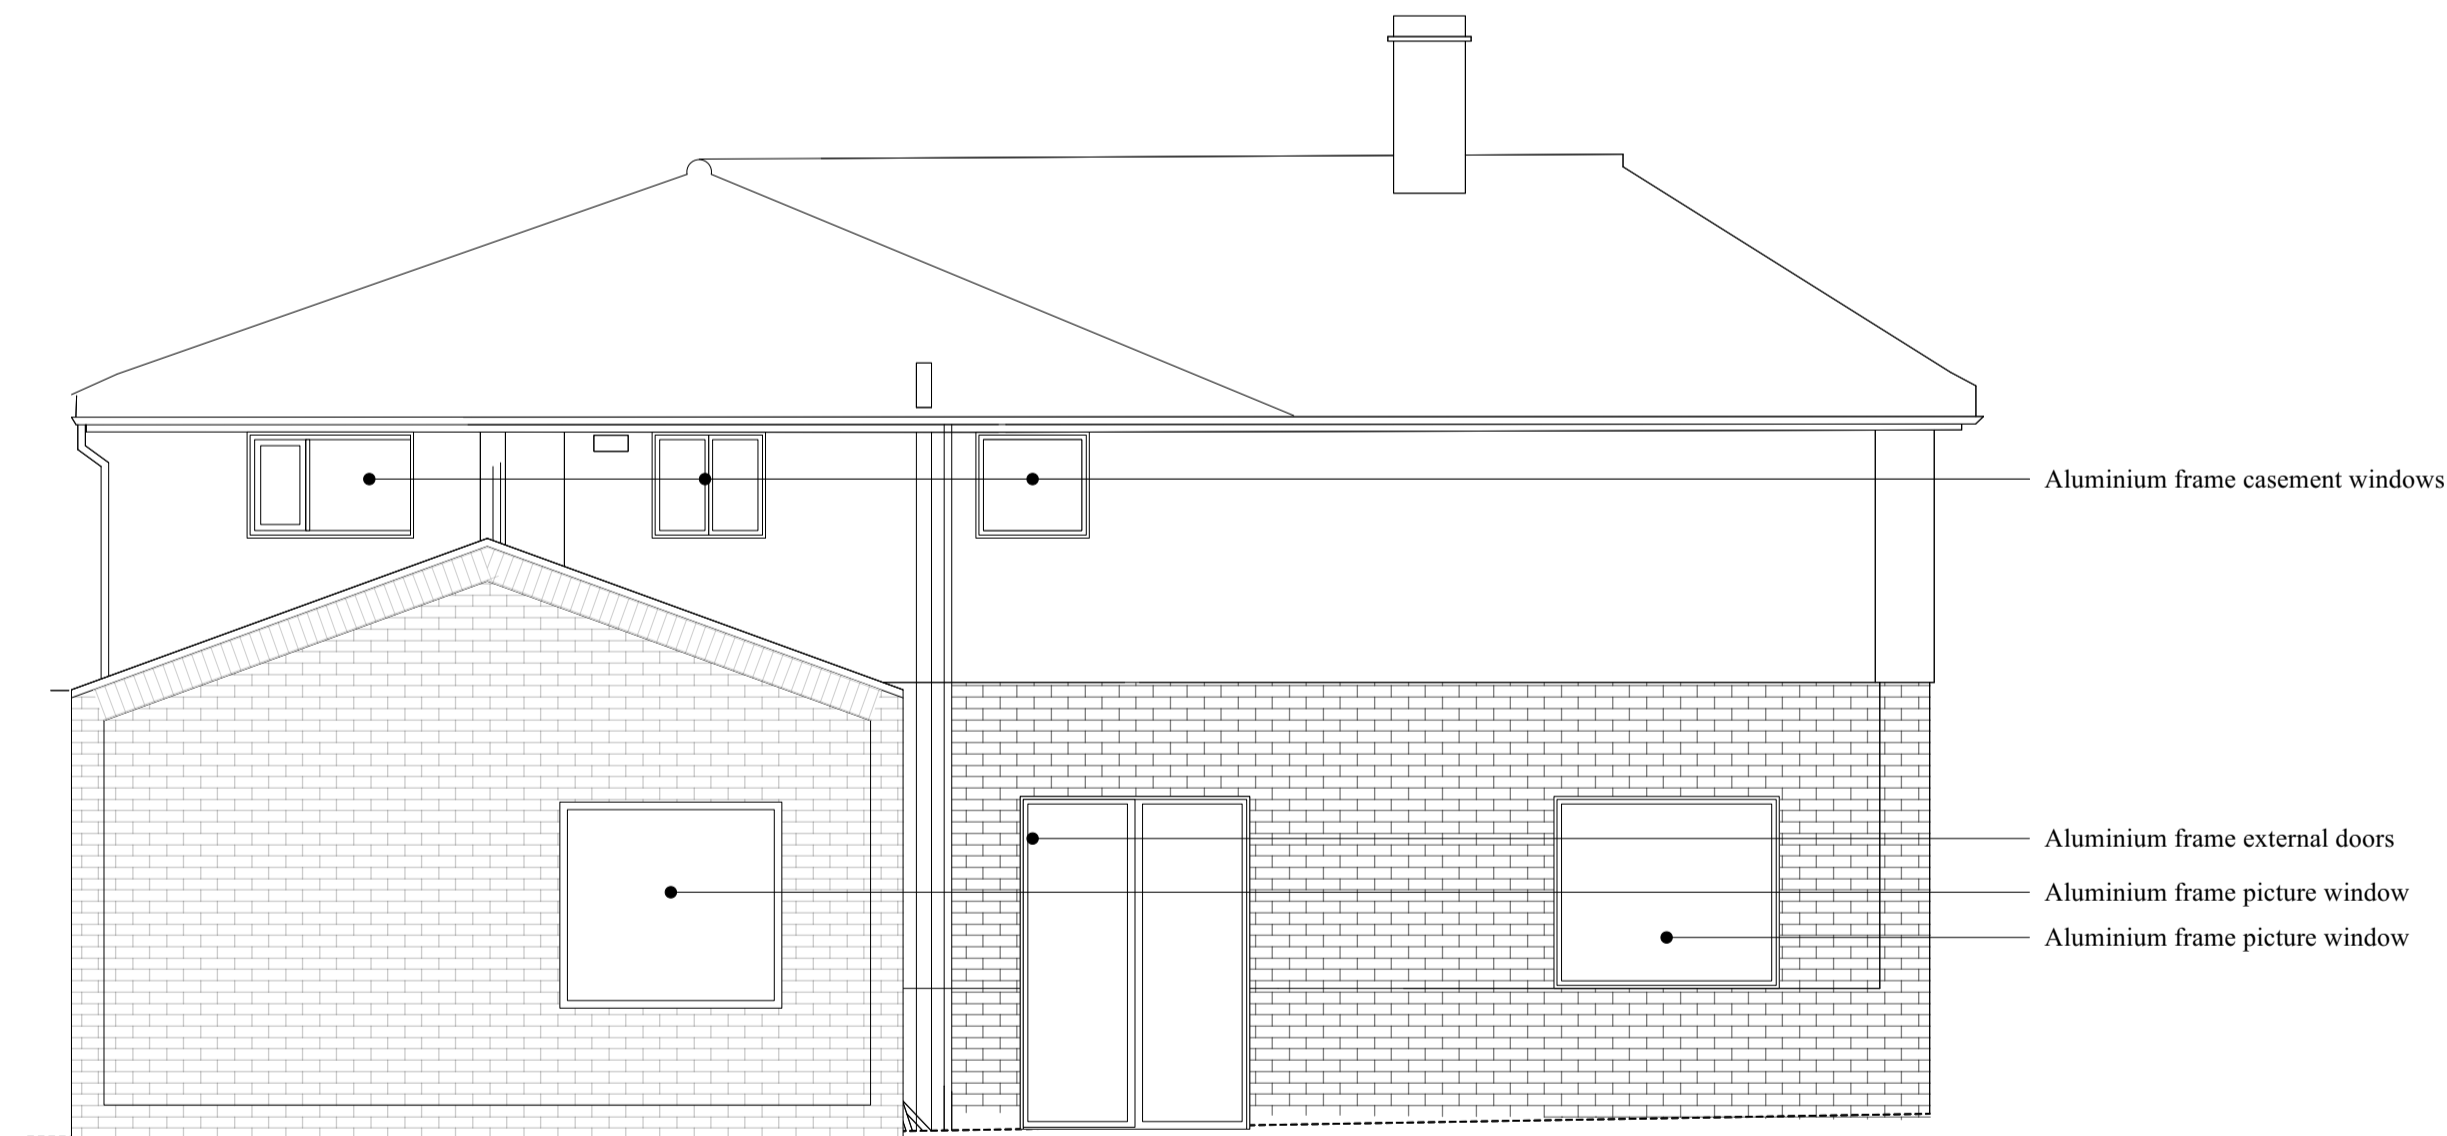

Rear Elevation

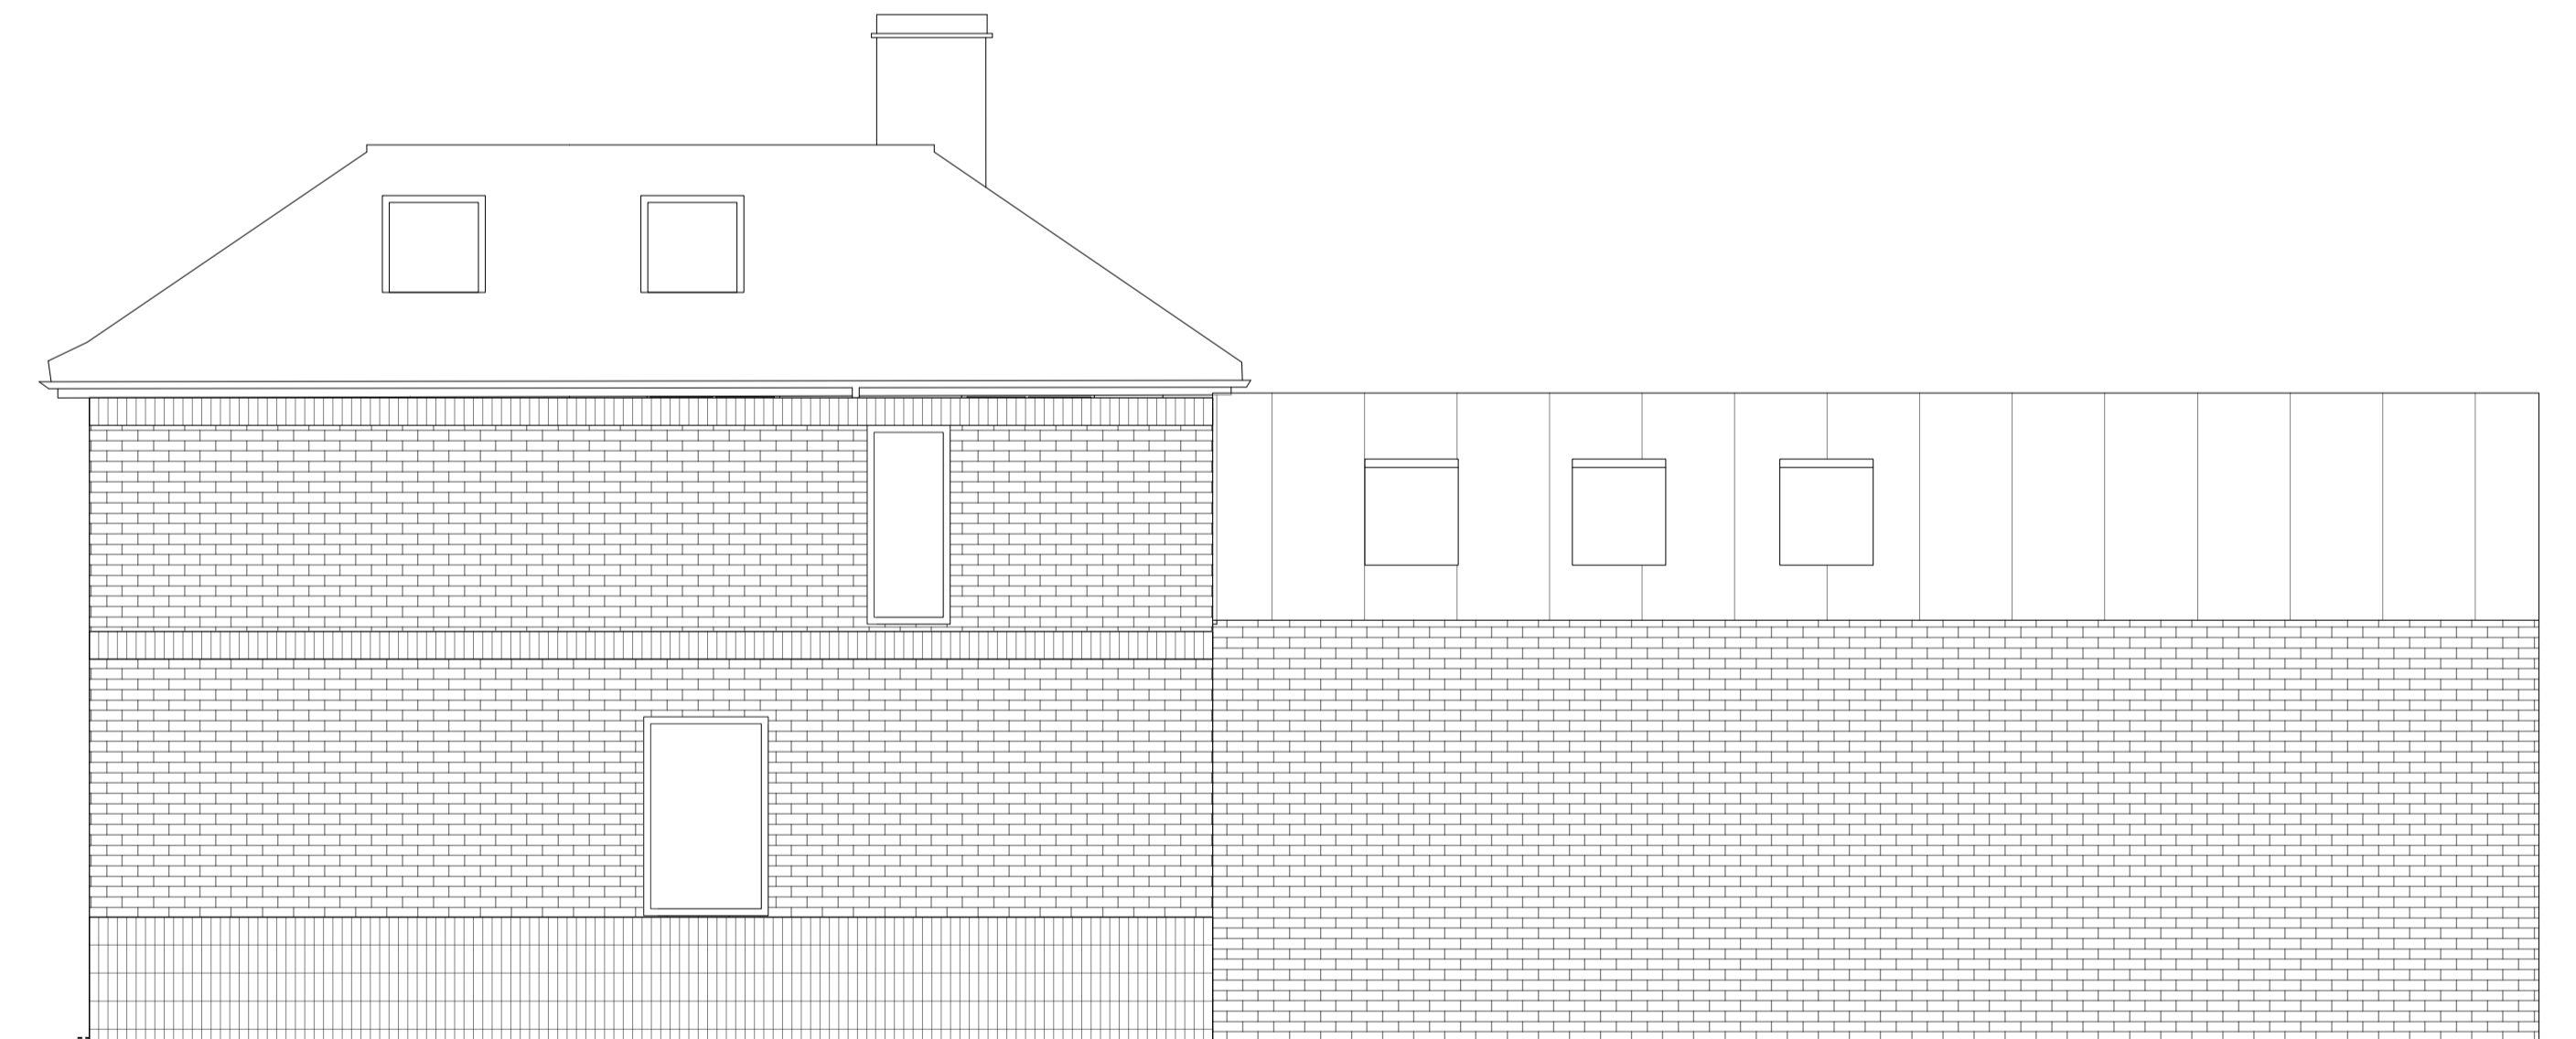

Side (North) Elevation

Revisions
:rNo :rDate :rApprNote

Do not scale this drawing. All dimensions to be checked on site by the contractor and such dimensions to be their responsibility. All work must comply with relevant British Standards and Building Regulations requirements. Drawing errors and omissions to be reported to the architect/designer. Kitchen manufacturer to make all measurements on site

0 0.5 1 1.5m

Job Number	Date	Scale
1048	February 2024	1:25
Drawn by	Checked by	Status
XX	XX	Planning
Drawing No. & Revision		
1048-DR-3100-P01		

Project
18 Knowle Road
Sheringham
NR26 8PX

Drawing
Proposed Elevations

163 RIBA #
Chartered Practice

Studio 163 Ltd
hello@studio-163.com
07729067608