




Front Elevation

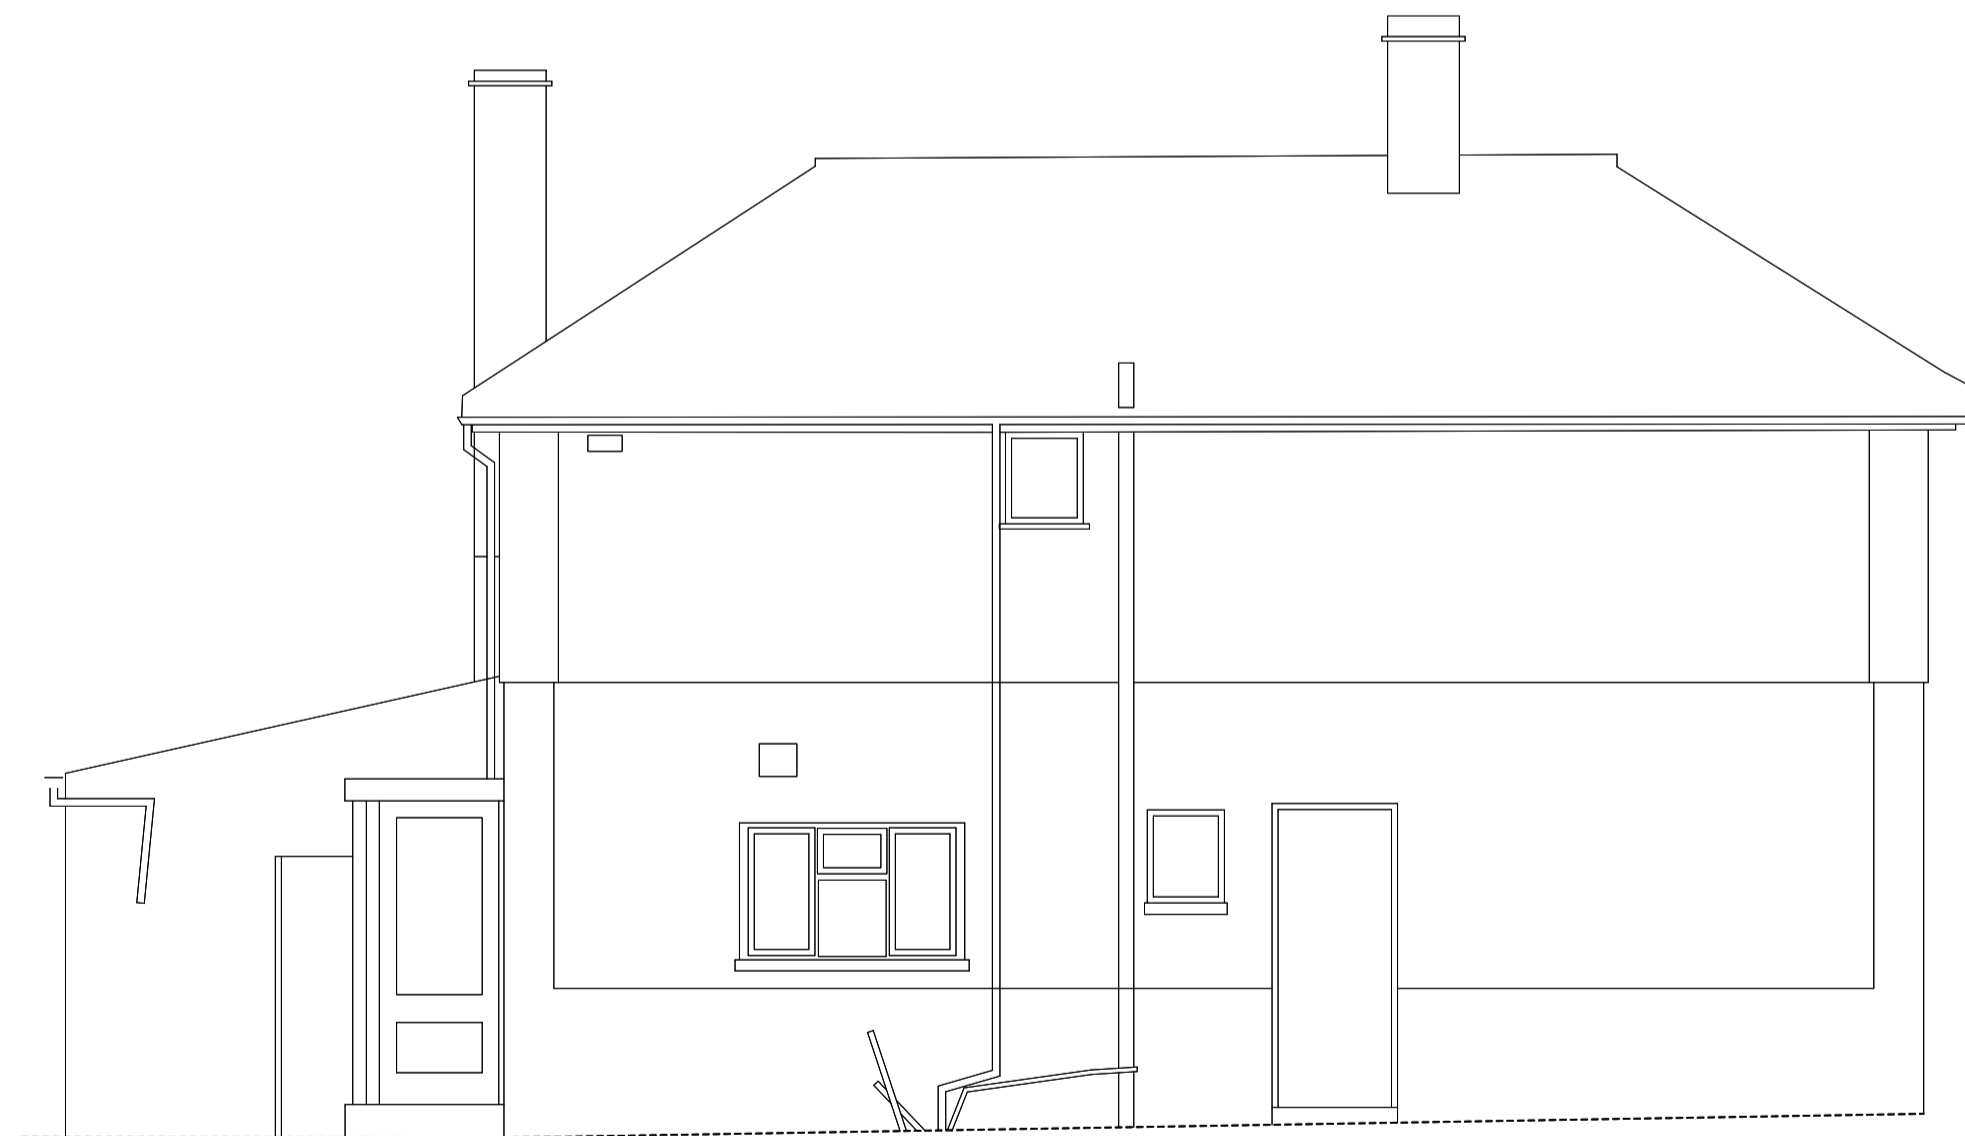

Side (South) Elevation



Rear Elevation



Side (North) Elevation



Revisions

Revised No. Date Appr. Note

Do not scale this drawing. All dimensions to be checked on site by the contractor and such dimensions to be their responsibility. All work must comply with relevant British Standards and Building Regulations requirements. Drawing errors and omissions to be reported to the architect/designer. Kitchen manufacturer to make all measurements on site



Job Number	Date	Scale
1048	January 2023	1:25
Drawn by	Checked by	Status
XX	XX	Planning
Drawing No. & Revision		
1048-DR-3000		

Project
18 Knowle Road
Sheringham
NR26 8PX

Drawing
Existing Elevations



Studio 163 Ltd
hello@studio-163.com
07729067608