


Ground Floor Plan

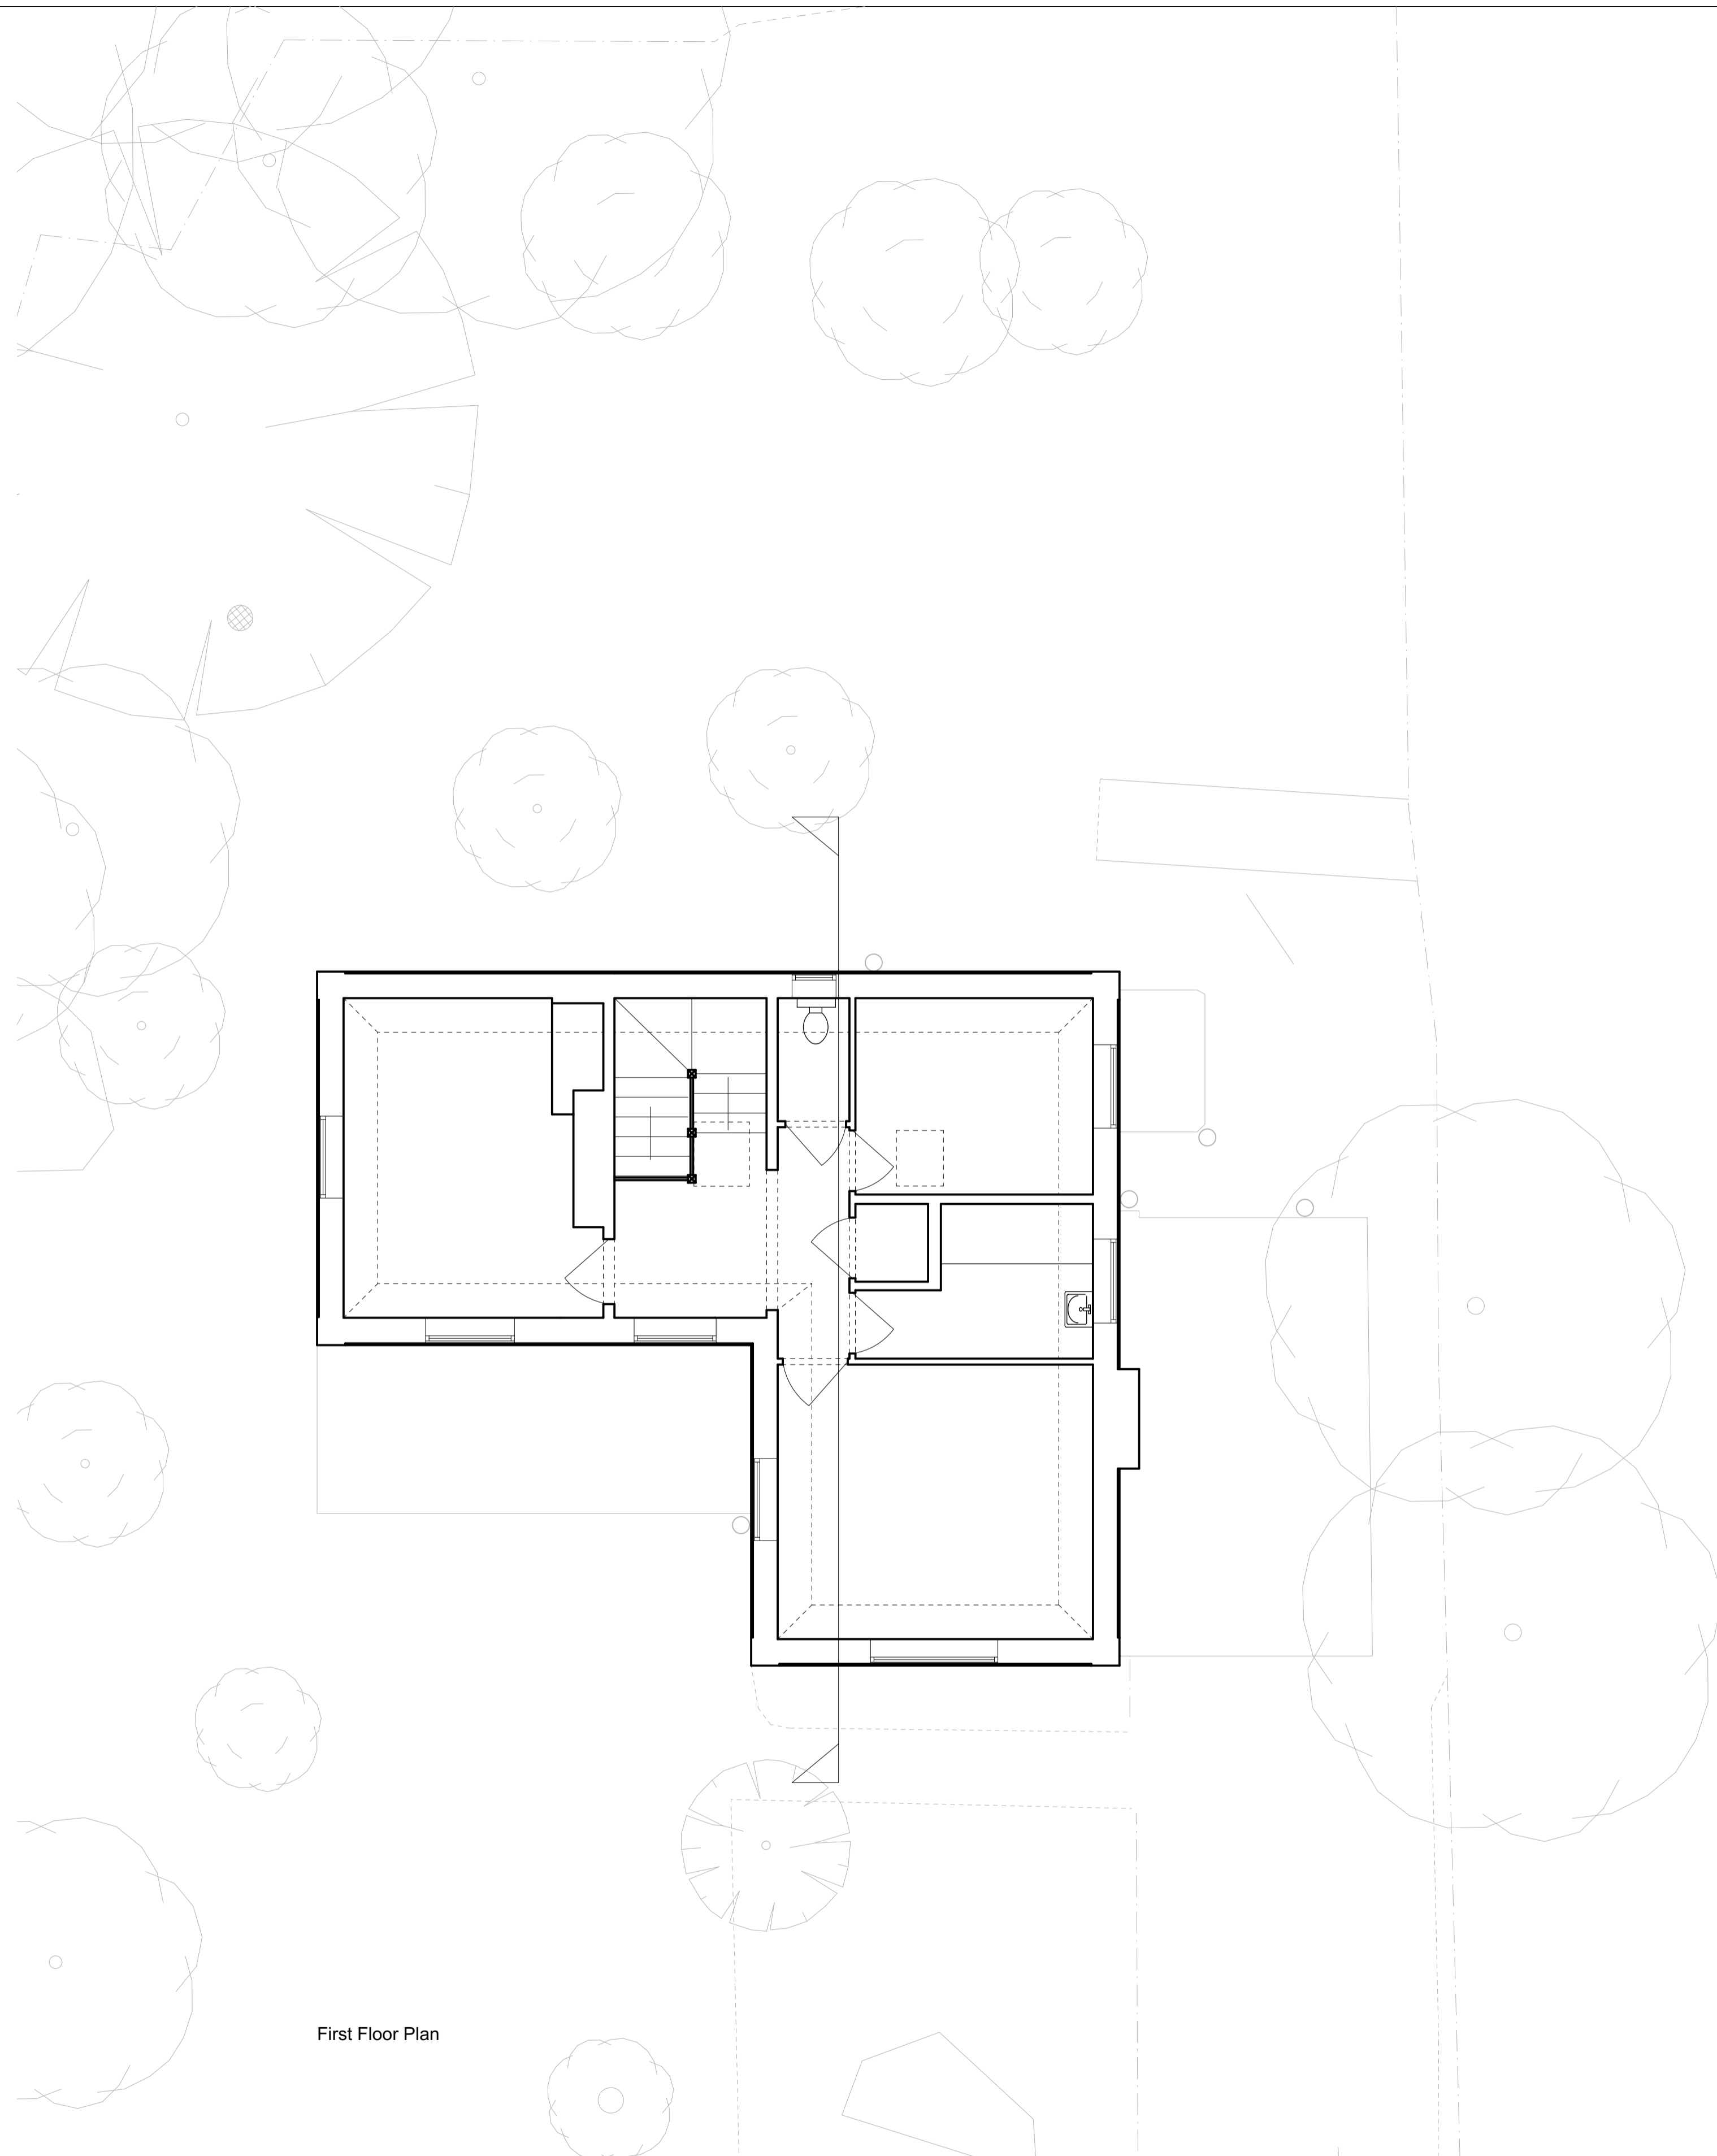

First Floor Plan

Revisions	
No	Date

This drawing should not be used to calculate areas for the purposes of valuation. Do not scale this drawing. All dimensions to be checked on site by the contractor and such dimensions to be their responsibility. All work must comply with relevant British Standards and Building Regulations requirements. Drawing errors and omissions to be reported to the architect/designer.

Job Number	Date	Scale
1048	February 2024	1:25
Drawn by	Checked by	Status
XX	XX	Planning
Drawing No. & Revision		
1048-DR-1000-P01		

Project
 18 Knowle Road
 Sheringham
 NR26 8PX

Drawing
 Existing Plans

163
 Studio 163 Ltd
 hello@studio-163.com
 07729067608