





GROUND FLOOR 1:100

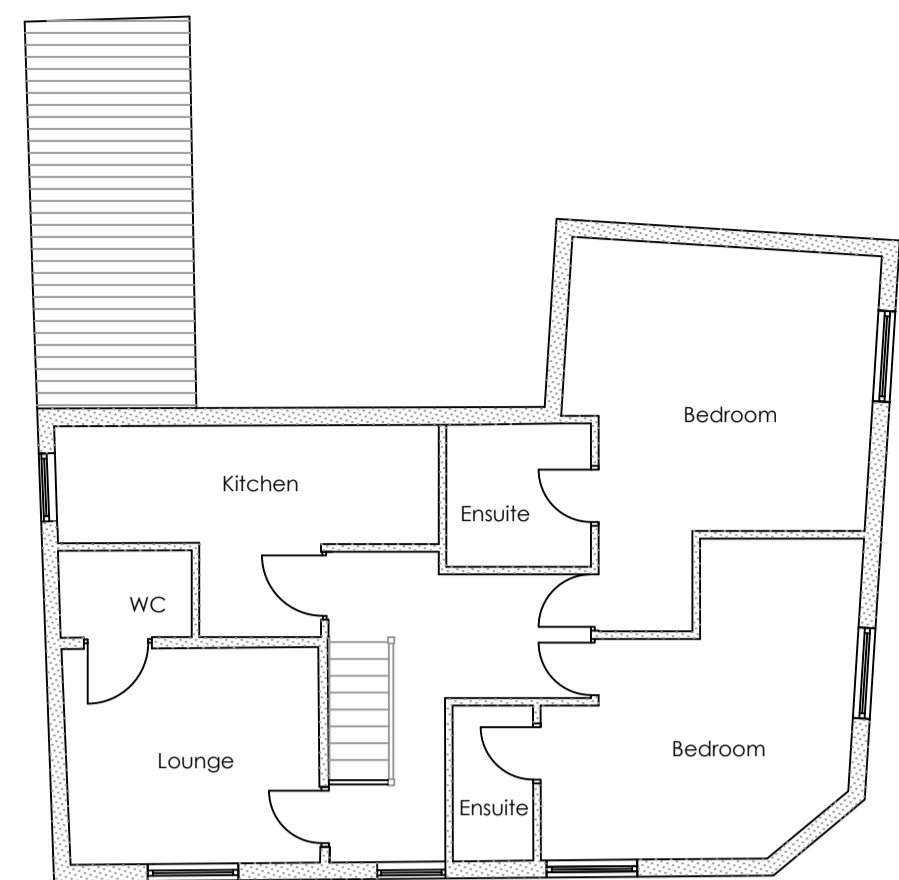

FIRST FLOOR 1:100

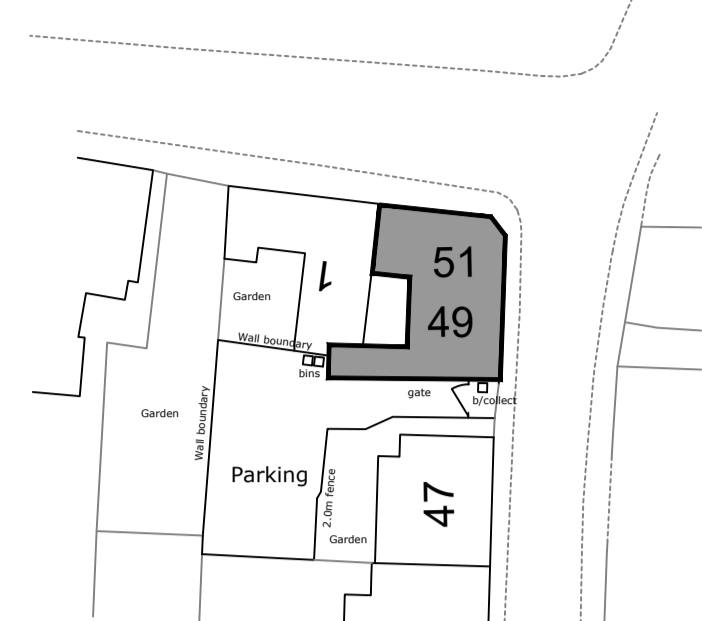


SITE PLAN 1:500

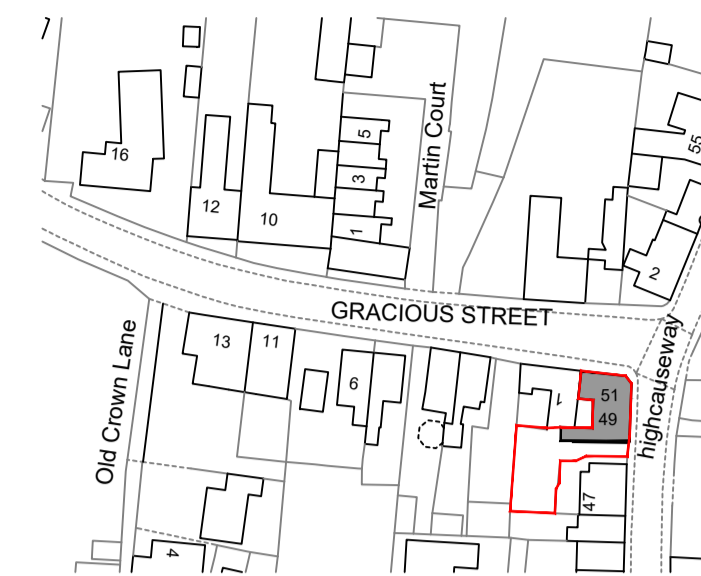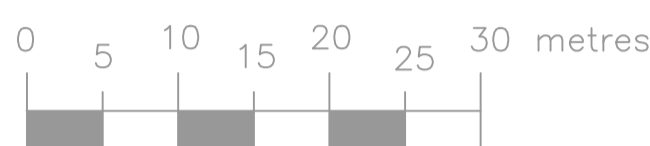


LOCATION PLAN 1:1250



EXISTING

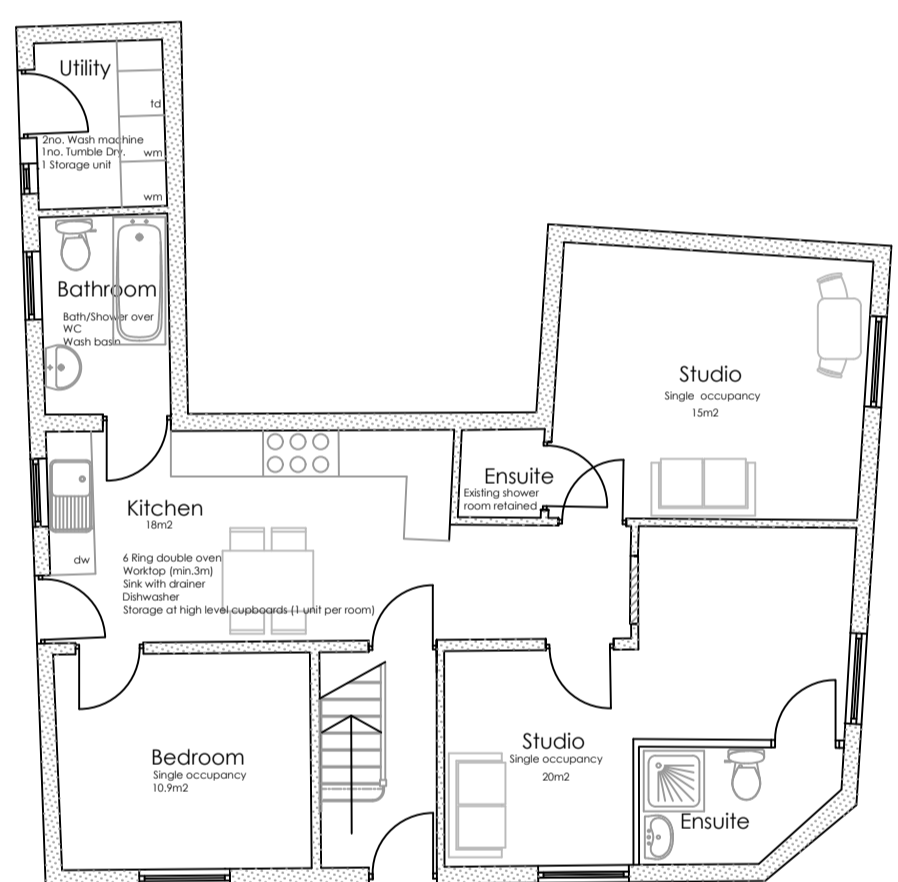


GROUND FLOOR 1:100

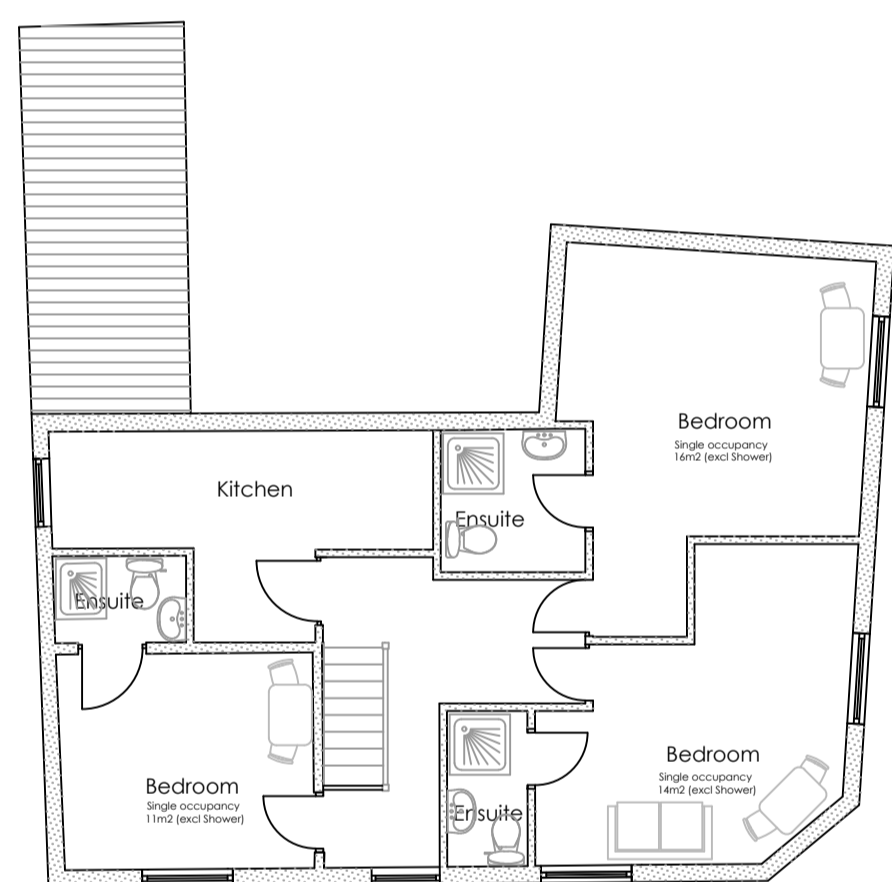

FIRST FLOOR 1:100

6 BEDROOM /
OCCUPANCY

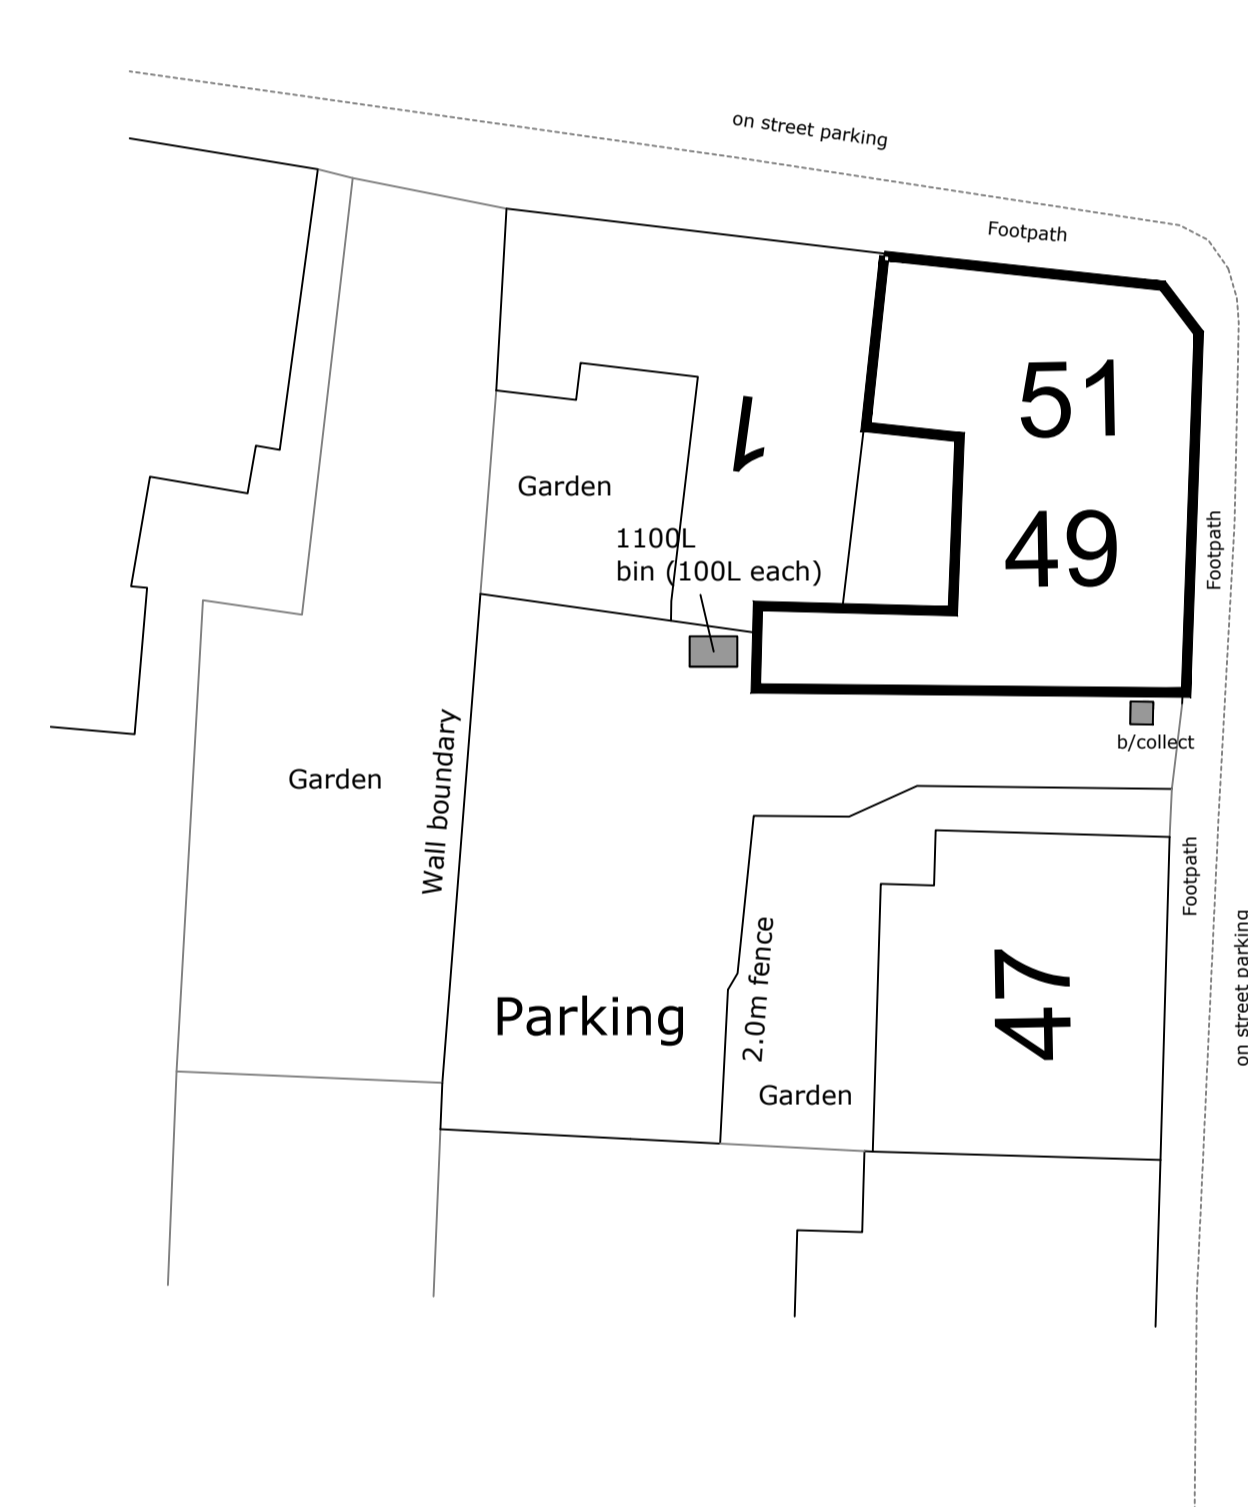

SITE PLAN 1:200



13 WEST DELPH
WHITTLESEY
PE7 IRG
01733 530757
WWW.TAYLORPLANNINGANDBUILDING.CO.UK

REVISIONS:

STATUS:

PLANNING

PROJECT:

HIGHCAUSEWAY
WHITTLESEY

DRAWING TITLE :

PROPOSED HMO

DATE: 24-11-2023 SCALE: 1:100

PROJECT NUMBER :

P23110

DRAWING REFERENCE :

PL02A/A1